



FINAL SURVEY	BY	DATE
NOTE BOOK		
NO.		

ORIGINAL SURVEY	BY	DATE
NOTE BOOK		
NO.		


F.A.I. RTE.	SECTION	COUNTY	TOTAL SHEETS	SHEET NO.
90/94	2021-922PT.1-AC	COOK	460	410
62693				
FED. ROAD DIST. NO. 1 ILLINOIS FED. AID PROJECT				

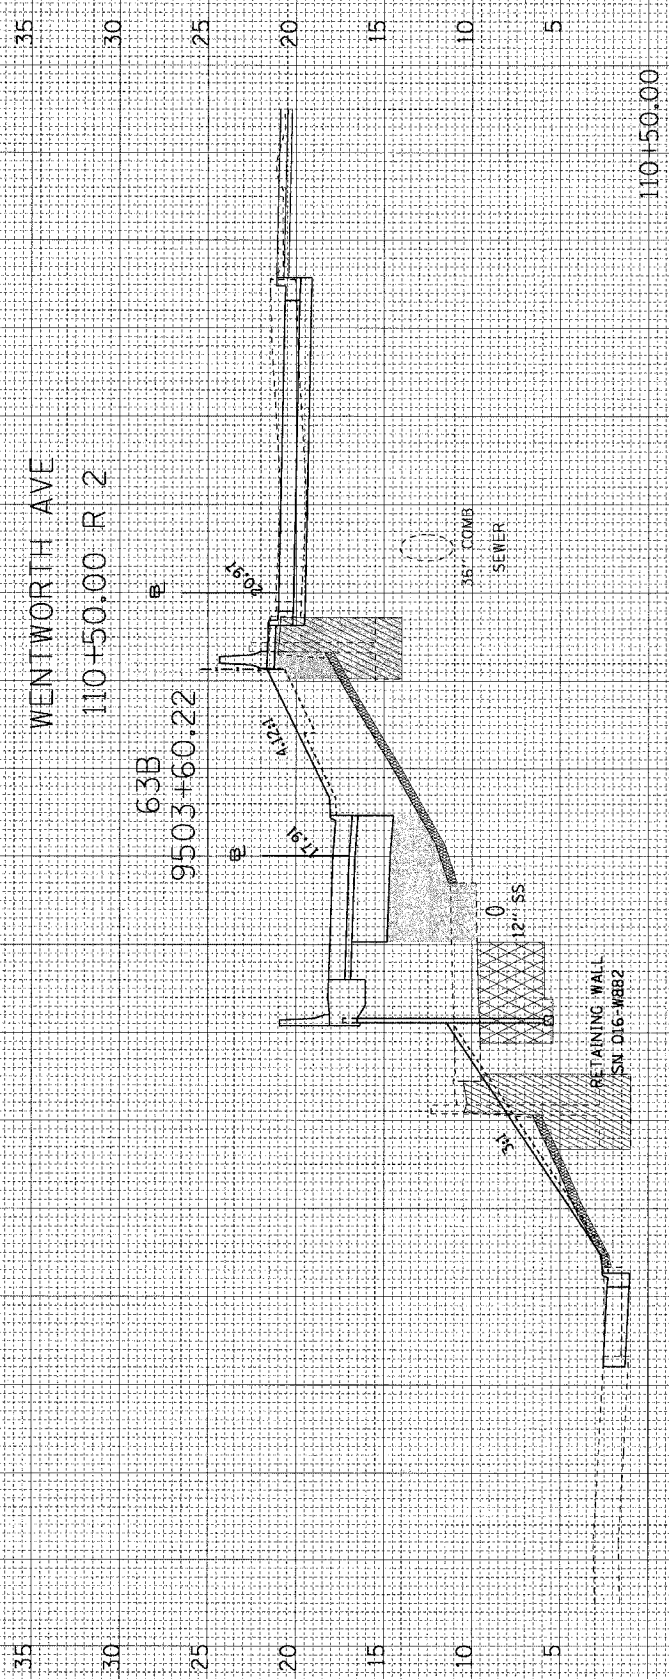

EARTH EXC = 19 FILL = 144 5' STR EXC = 45 PGE SPECIAL = 0 JNS MATL = 22

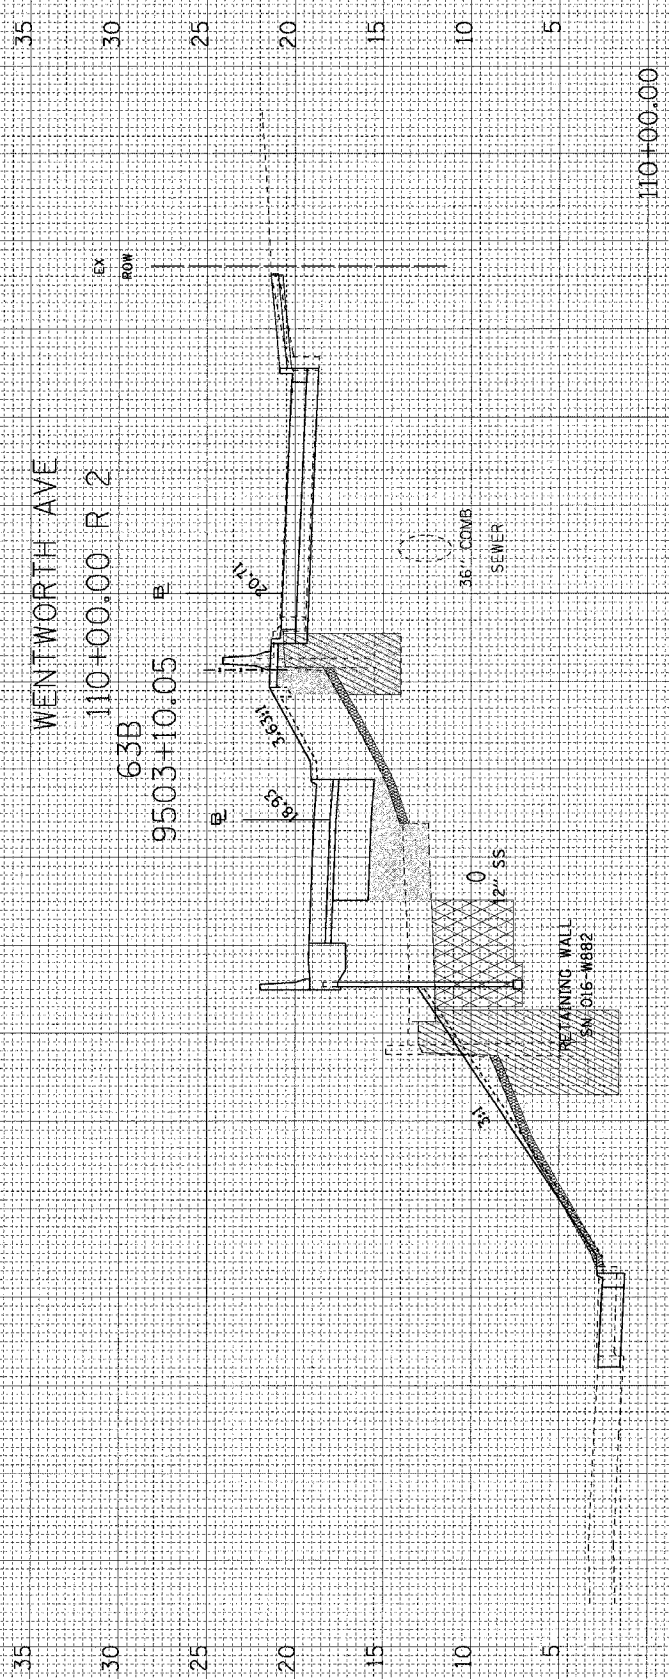

EARTH EXC = 7 FILL = 140 5' STR EXC = 57 PGE SPECIAL = 0 JNS MATL = 21

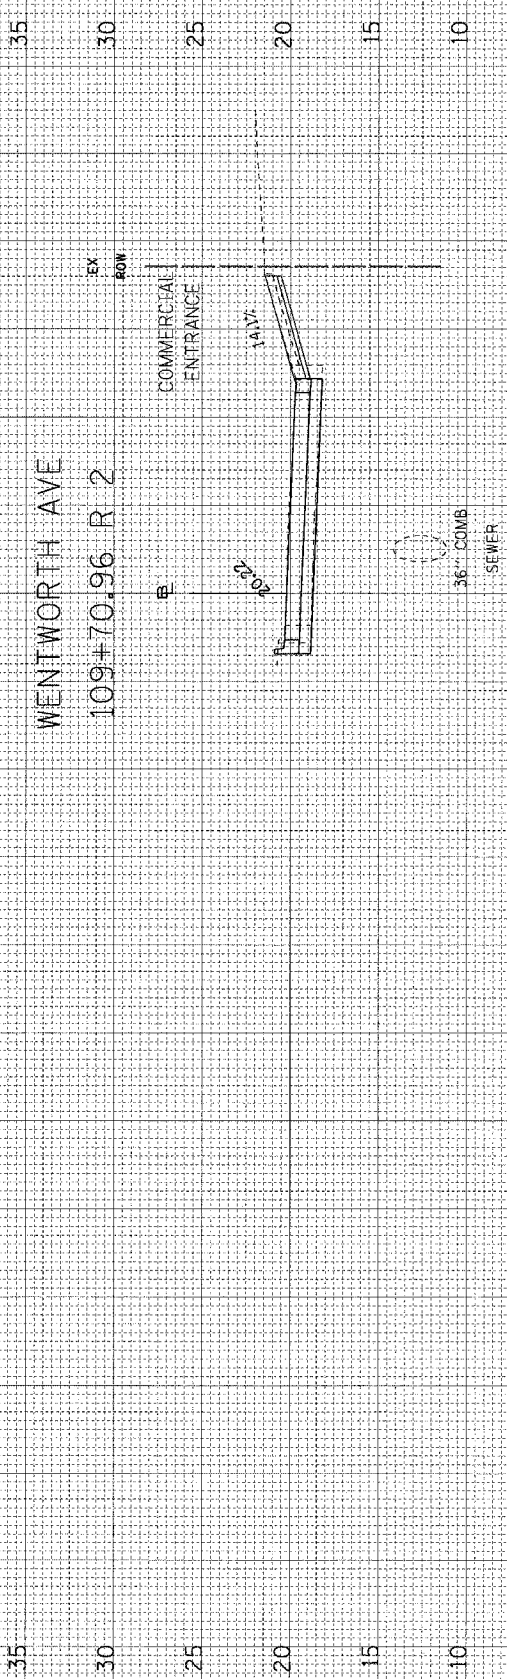

109+70.96