


FINAL SURVEY SUPERVISED BY DATE
 NOTE BOOK NO. TEMPLATE AREAS CHECKED

ORIGINAL SURVEY SUPERVISED BY DATE
 NOTE BOOK NO. TEMPLATE AREAS CHECKED

F.A.I. RTE.	SECTION	COUNTY	TOTAL SHEETS	SHEET NO.
90/94	2021-922PT.1-AC	COOK	460	411
62693				
FED. ROAD DIST. NO. 1 ILLINOIS FED. AID PROJECT				

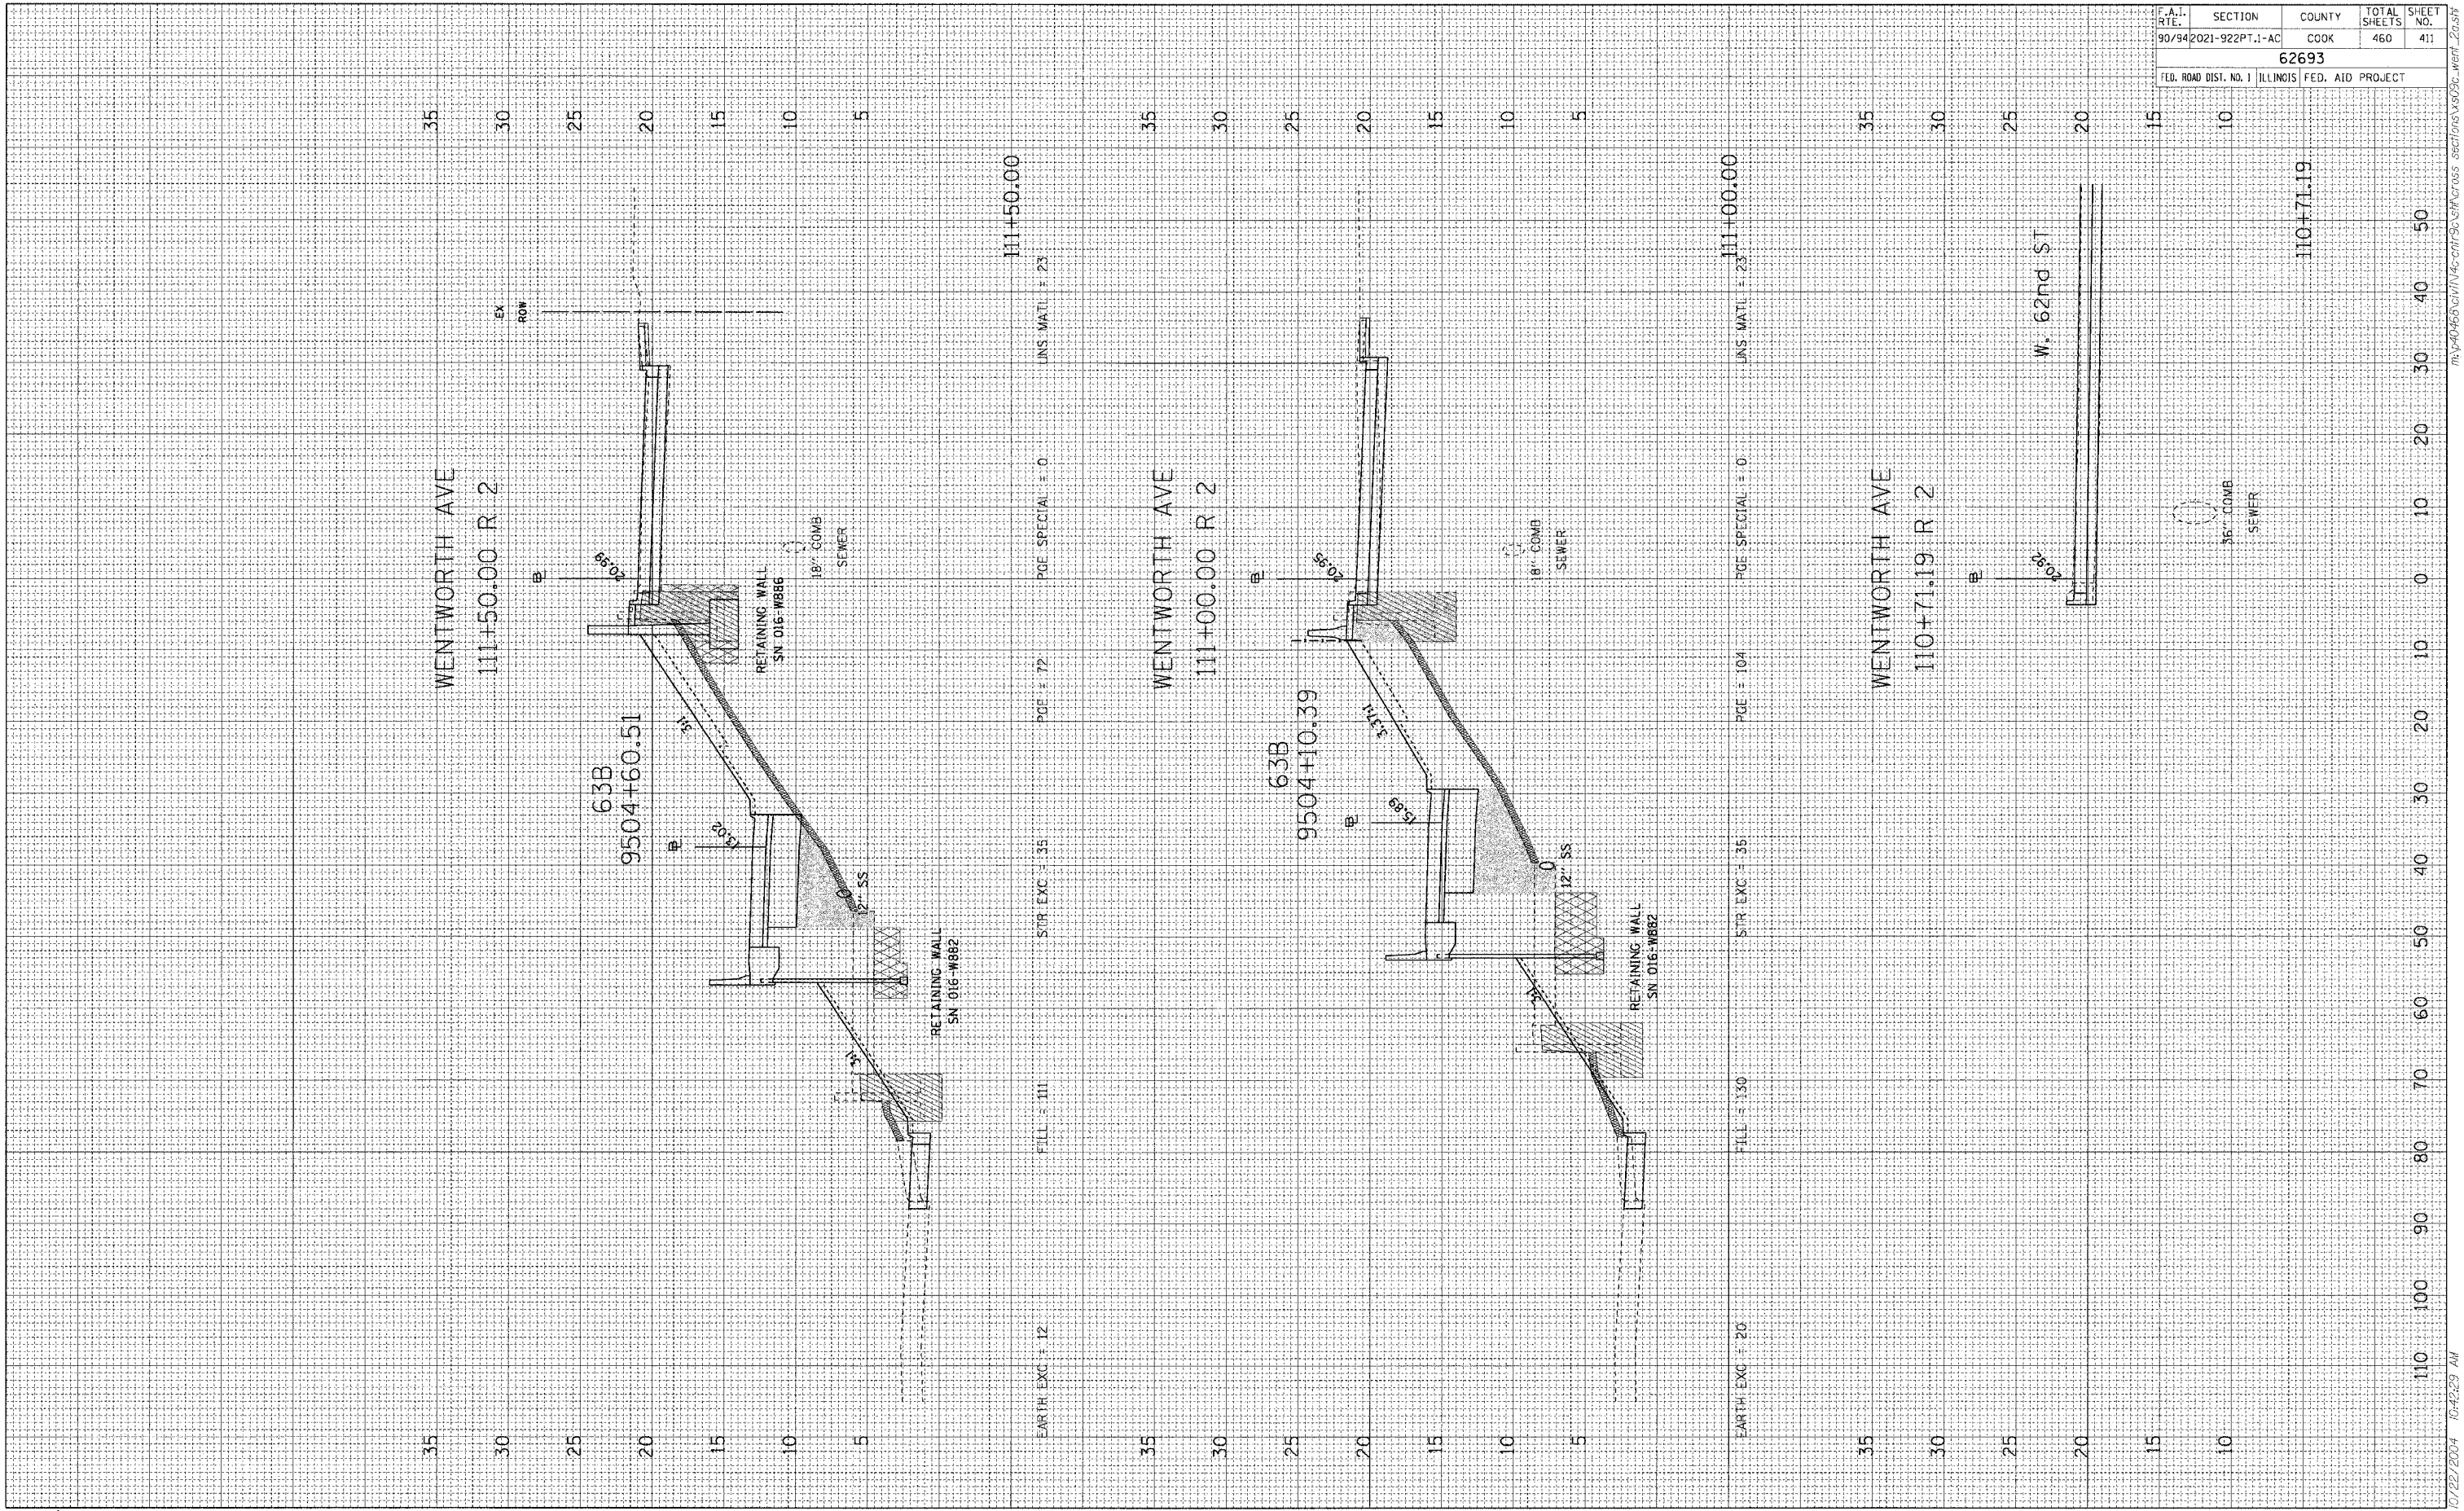

10/22/2004 10:42:29 AM m:\40456\civil\142\crt18a\ch\gras sections\909c_went_2a.dwg