



FINAL SURVEY	BY	DATE
SURVEYED		
TEMPLATE		
NOTE BOOK		
AREAS CHECKED		
NO.		

ORIGINAL SURVEY	BY	DATE
SURVEYED		
TEMPLATE		
NOTE BOOK		
AREAS CHECKED		
NO.		


F.A.I. RTE.	SECTION	COUNTY	TOTAL SHEETS	SHEET NO.
90/94	2021-922PT.1-AC	COOK	460	412
62693				
FED. ROAD DIST. NO. 1	ILLINOIS	FED. AID PROJECT		

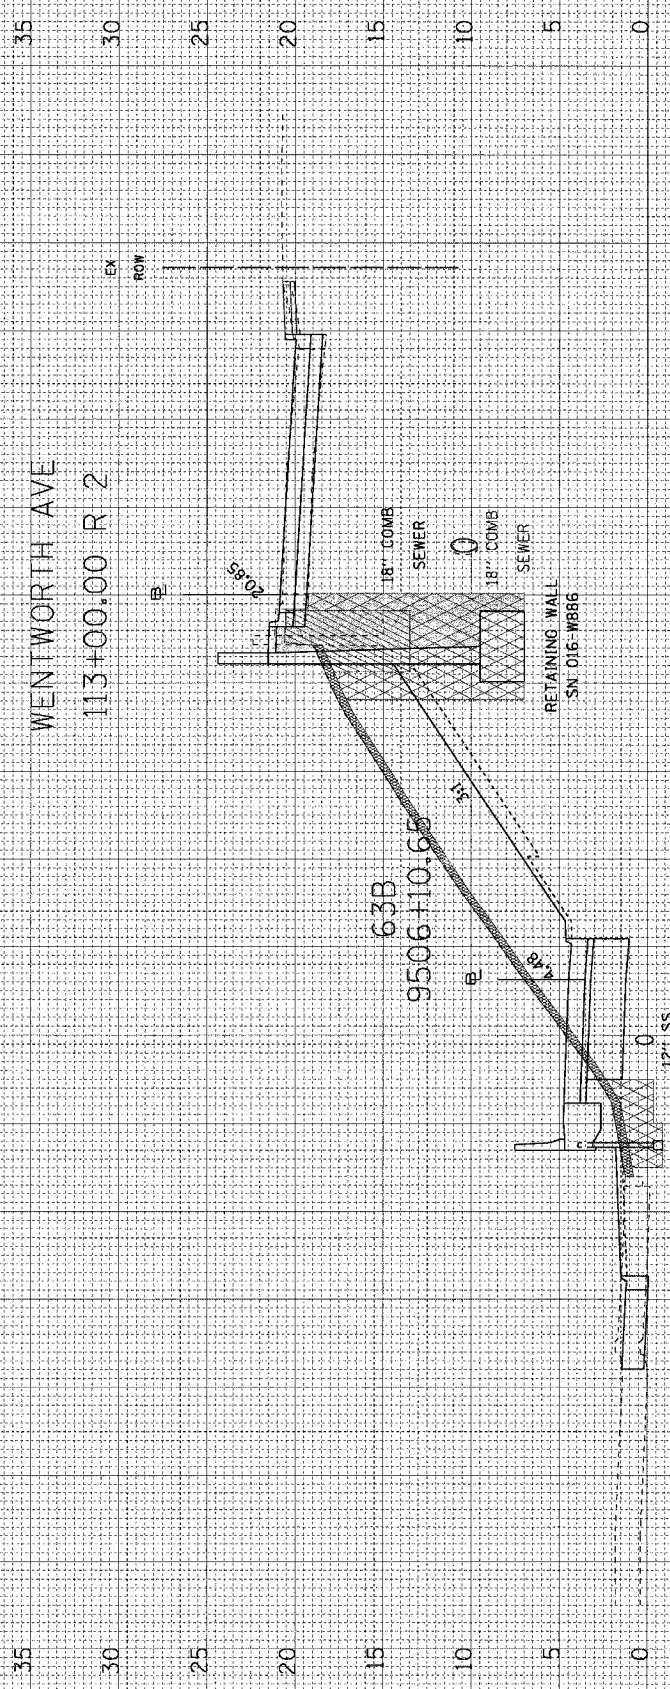

EARTH. EXC. = 20; FILL = 40; STR. EXC. = 122; PGE. = 72; PGE. SPECIAL = 0; UNS. MAT'L = 30; 113+00.00

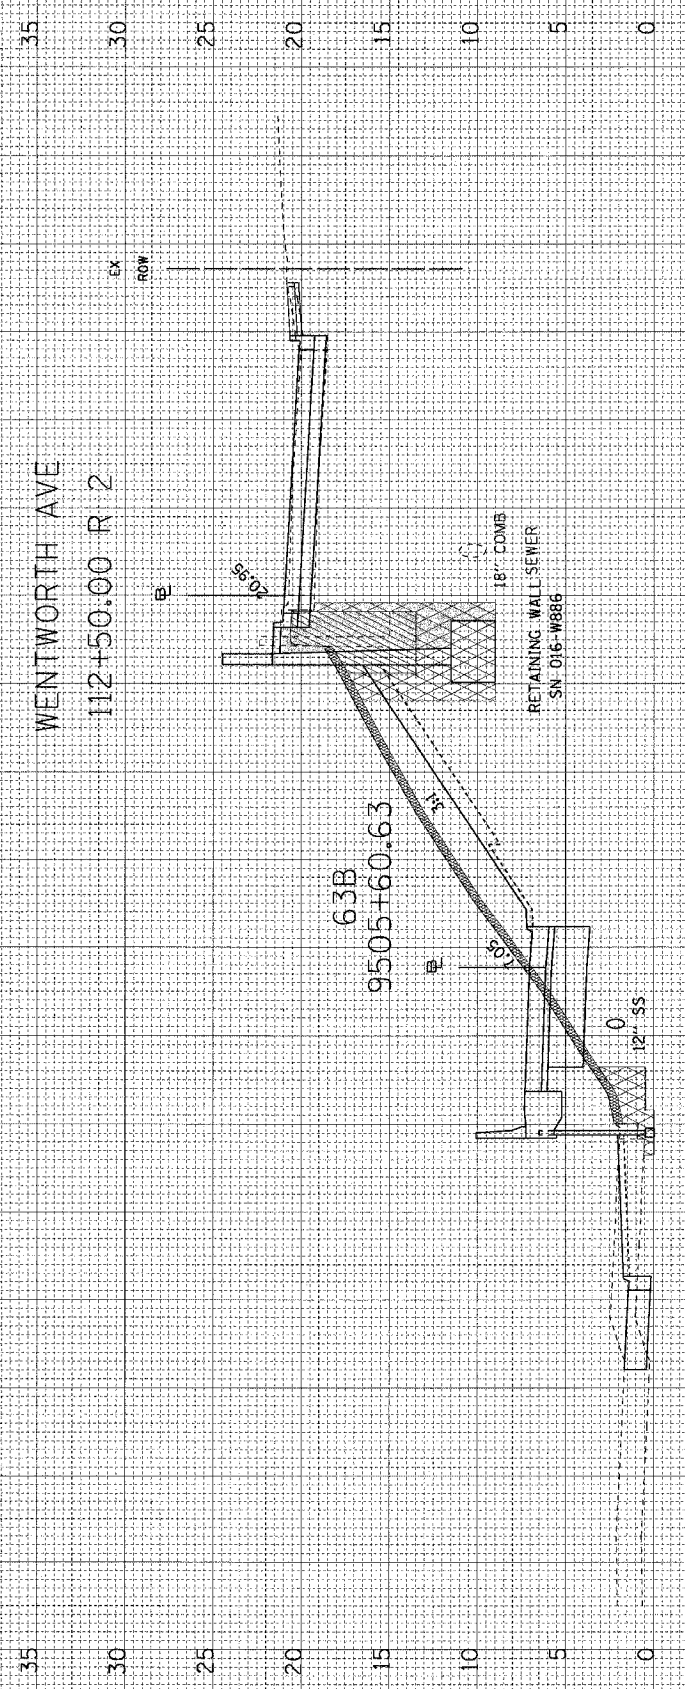

EARTH. EXC. = 106; FILL = 36; STR. EXC. = 8; PGE. = 54; PGE. SPECIAL = 0; UNS. MAT'L = 27; 112+50.00

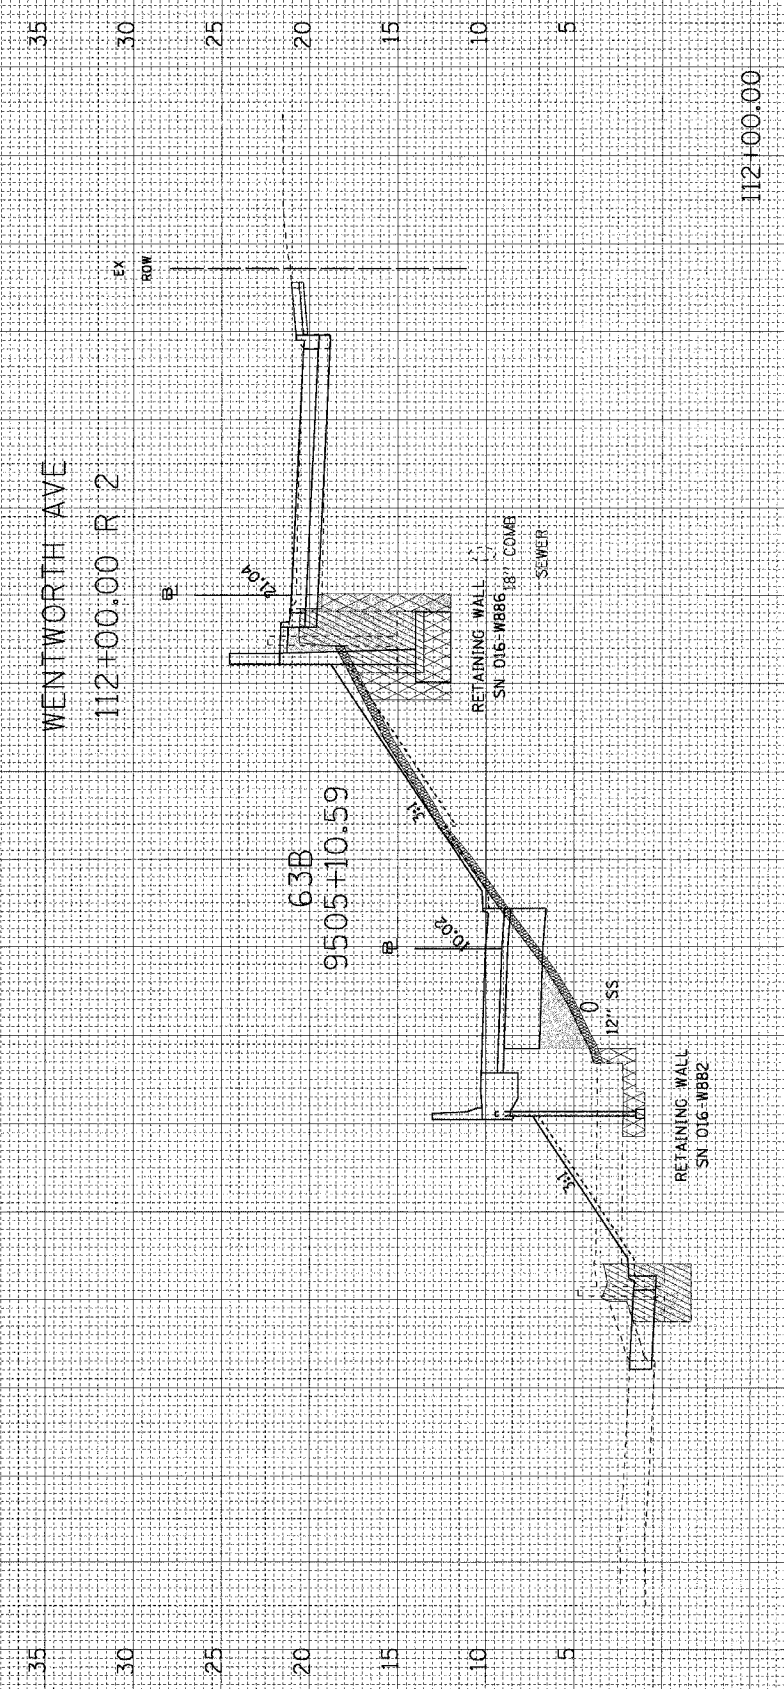

EARTH. EXC. = 9; FILL = 59; STR. EXC. = 52; PGE. = 79; PGE. SPECIAL = 0; UNS. MAT'L = 24; 112+00.00