


FINAL SURVEY	BY	DATE
SURVEYED		
TEMPLATE		
NOTE BOOK		
AREAS CHECKED		
NO.		

ORIGINAL SURVEY	BY	DATE
SURVEYED		
TEMPLATE		
NOTE BOOK		
AREAS CHECKED		
NO.		

F.A.I. RTE.	SECTION	COUNTY	TOTAL SHEETS	SHEET NO.
90/94/2021-922PT.1-AC		COOK	460	423
62693				
FED. ROAD DIST. NO. 1 ILLINOIS FED. AID PROJECT				

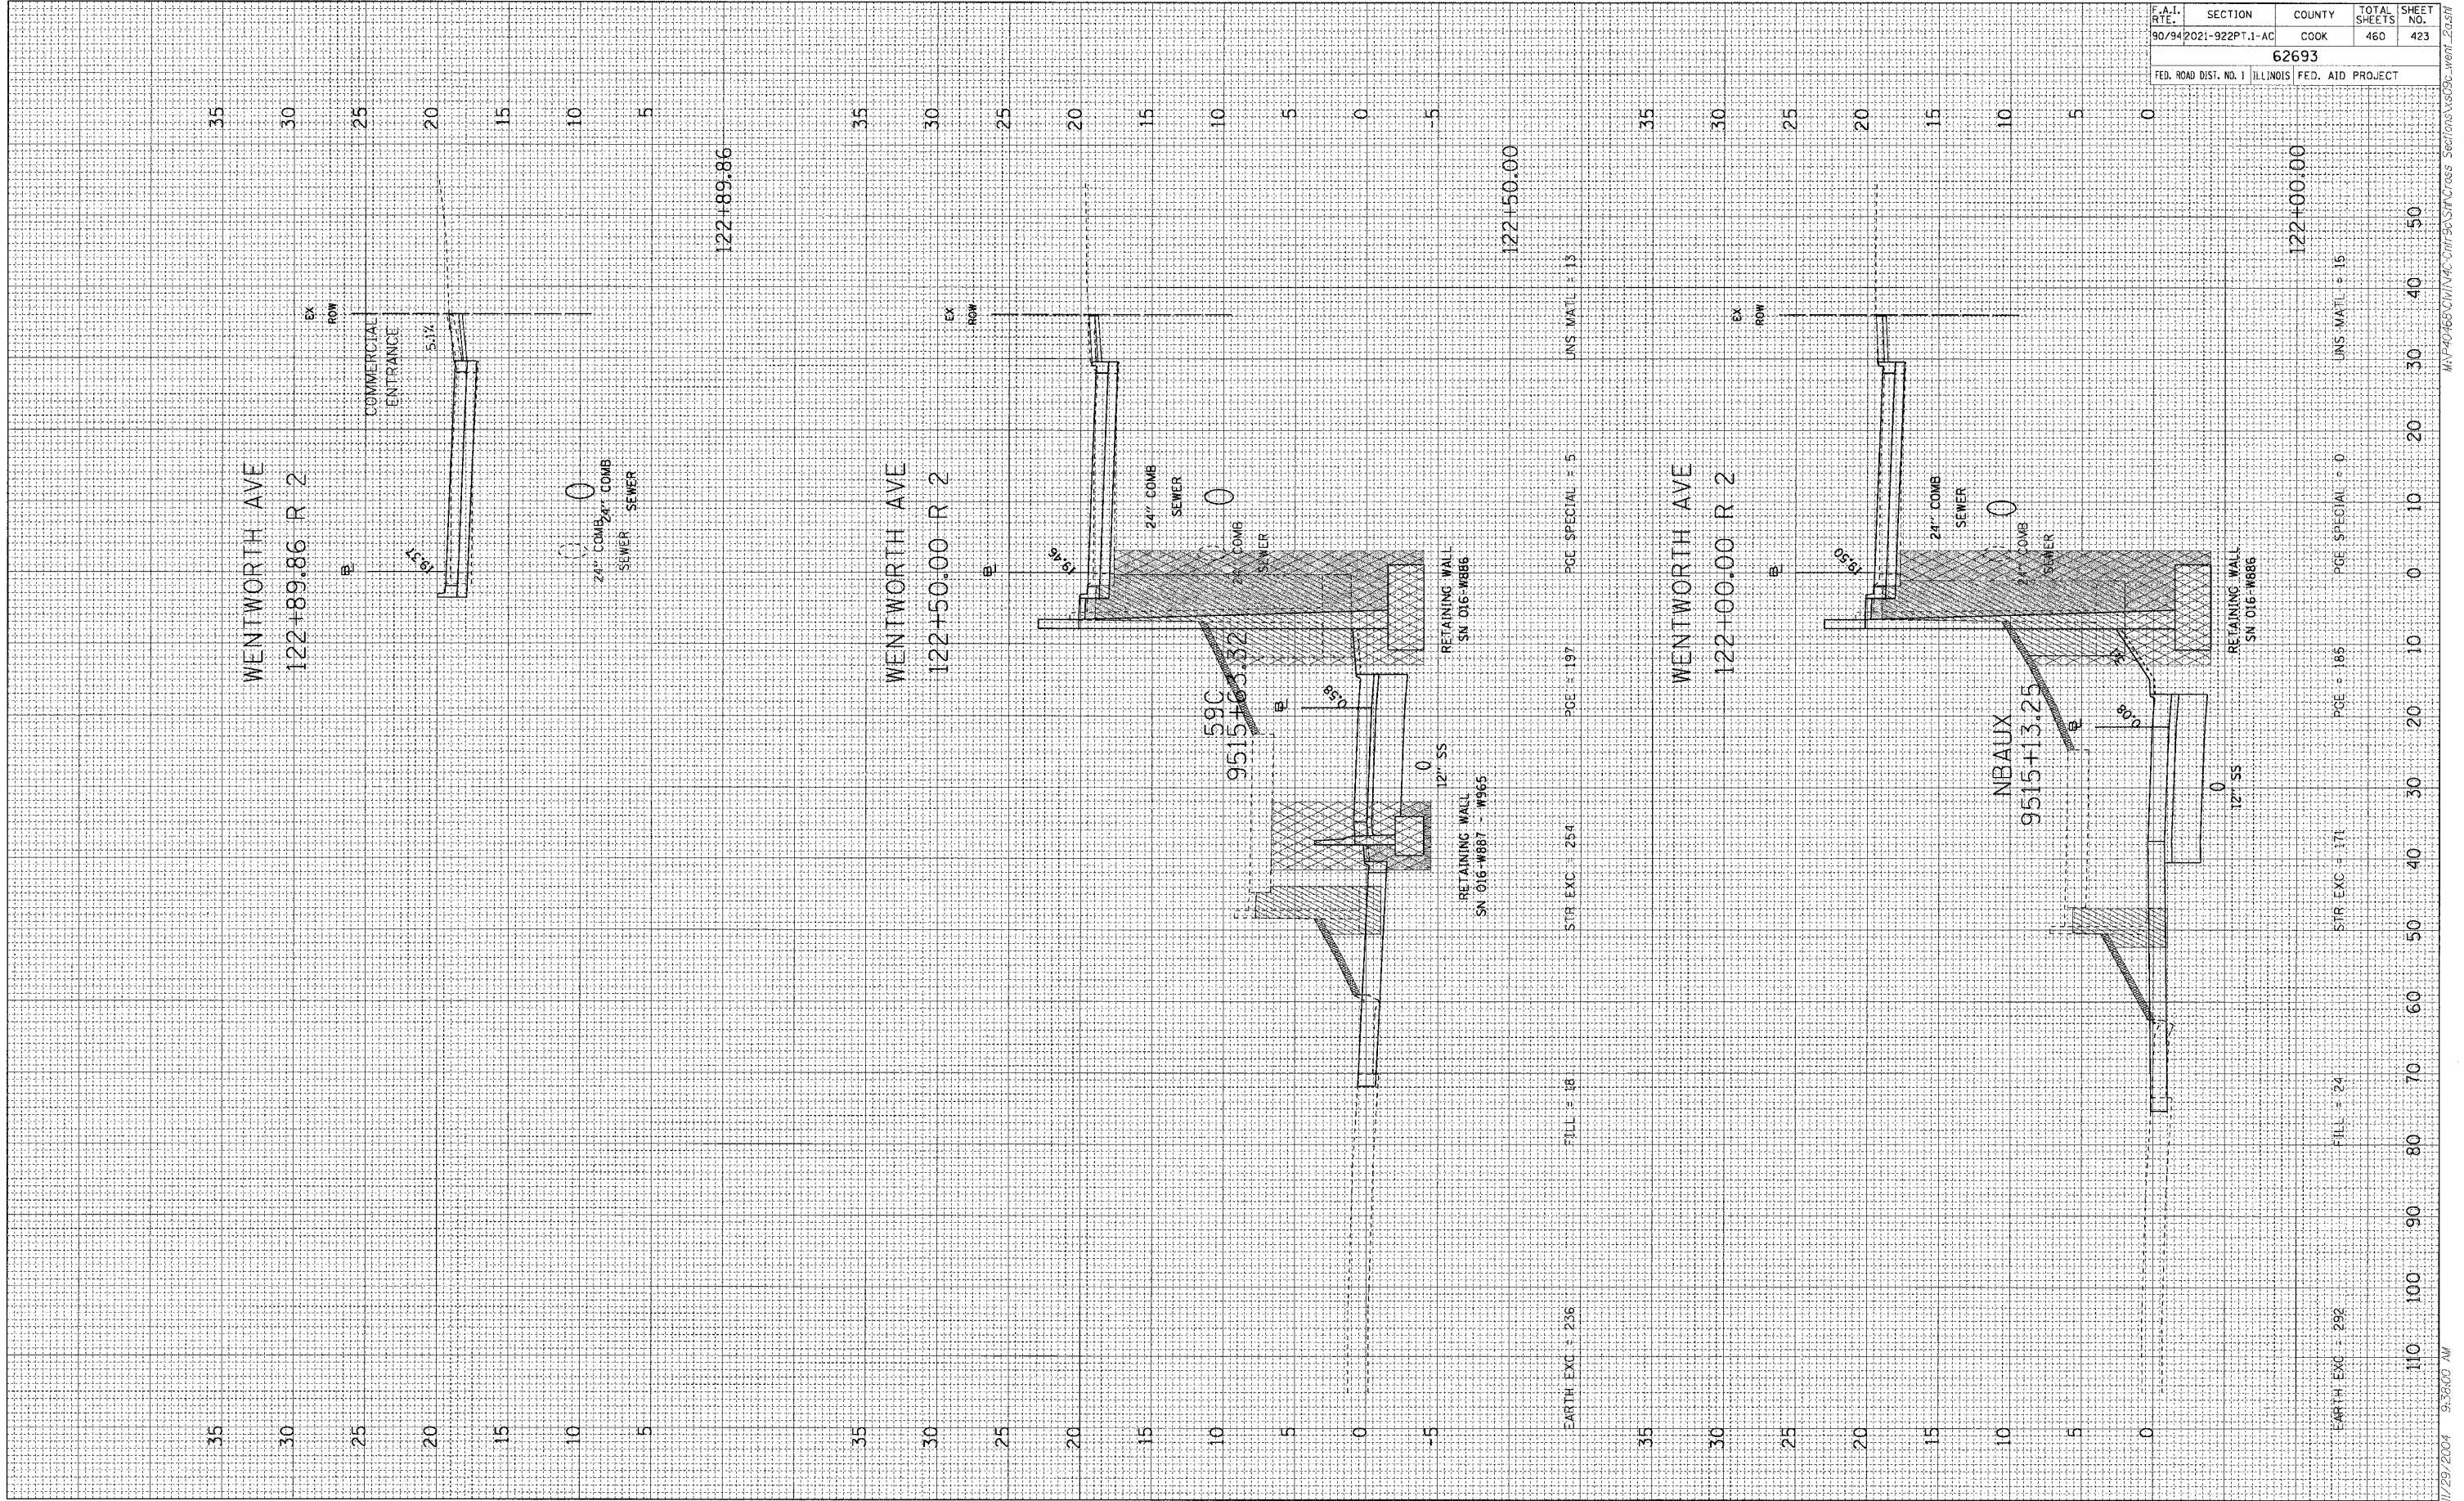

11/29/2004 9:38:00 AM \\P4066C\1\1\AC-CIV\5057\Cross Sections\62693-Went_2.dwg