
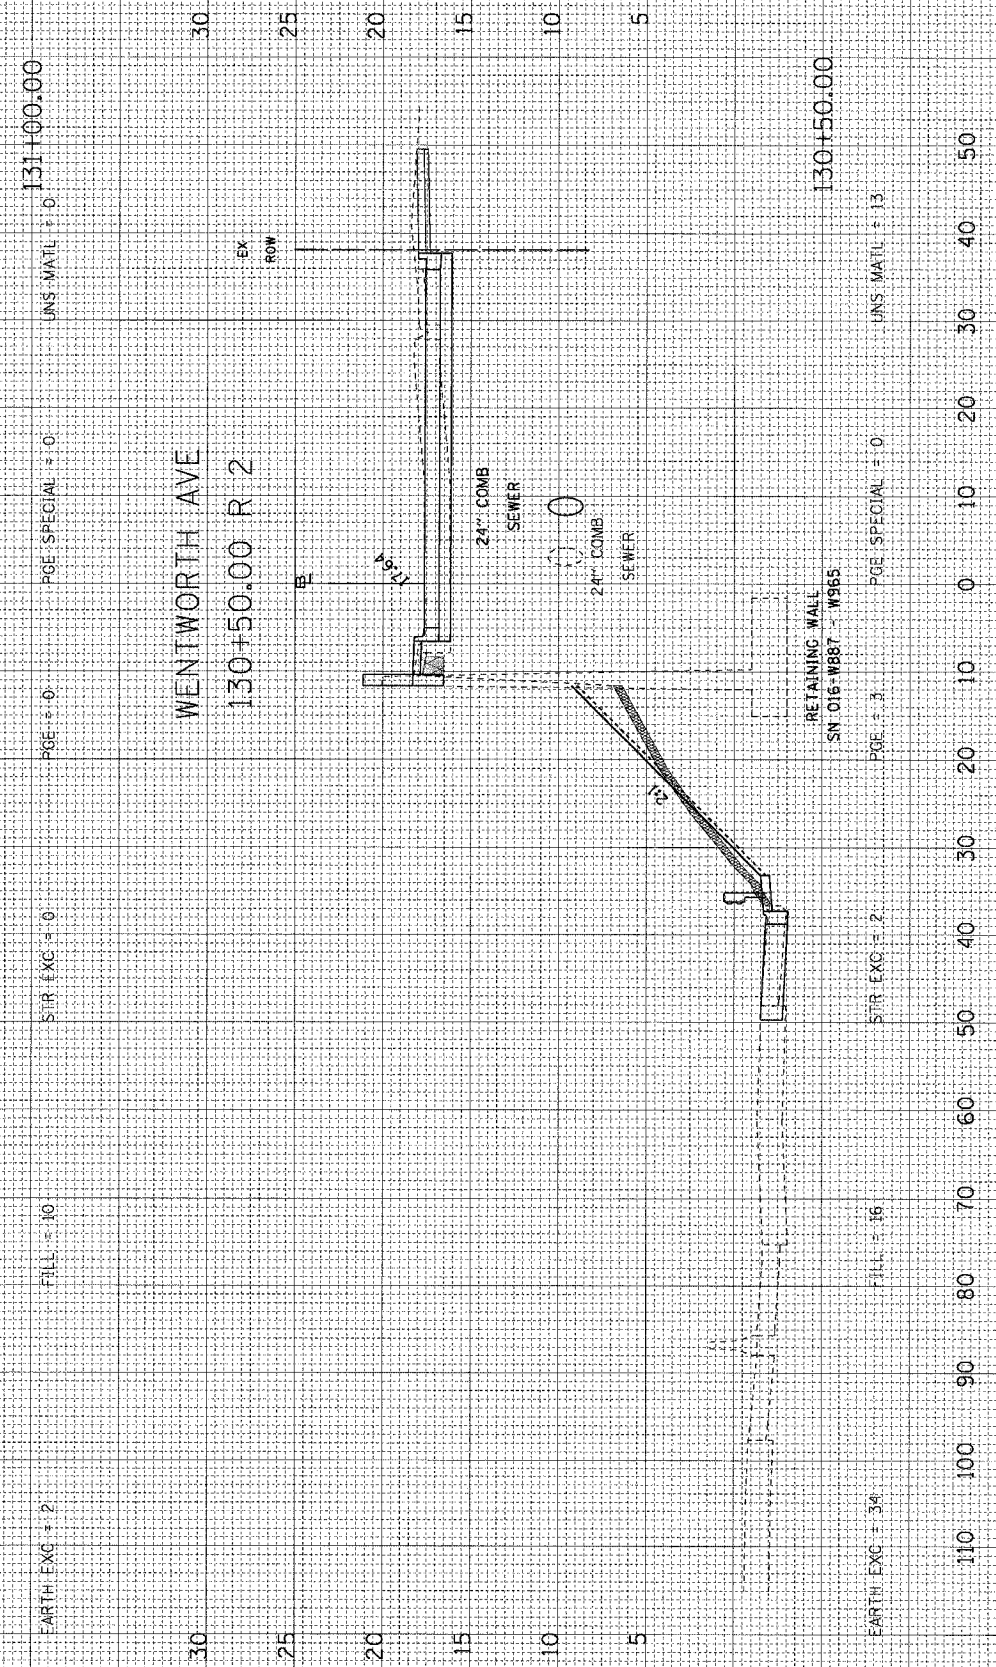
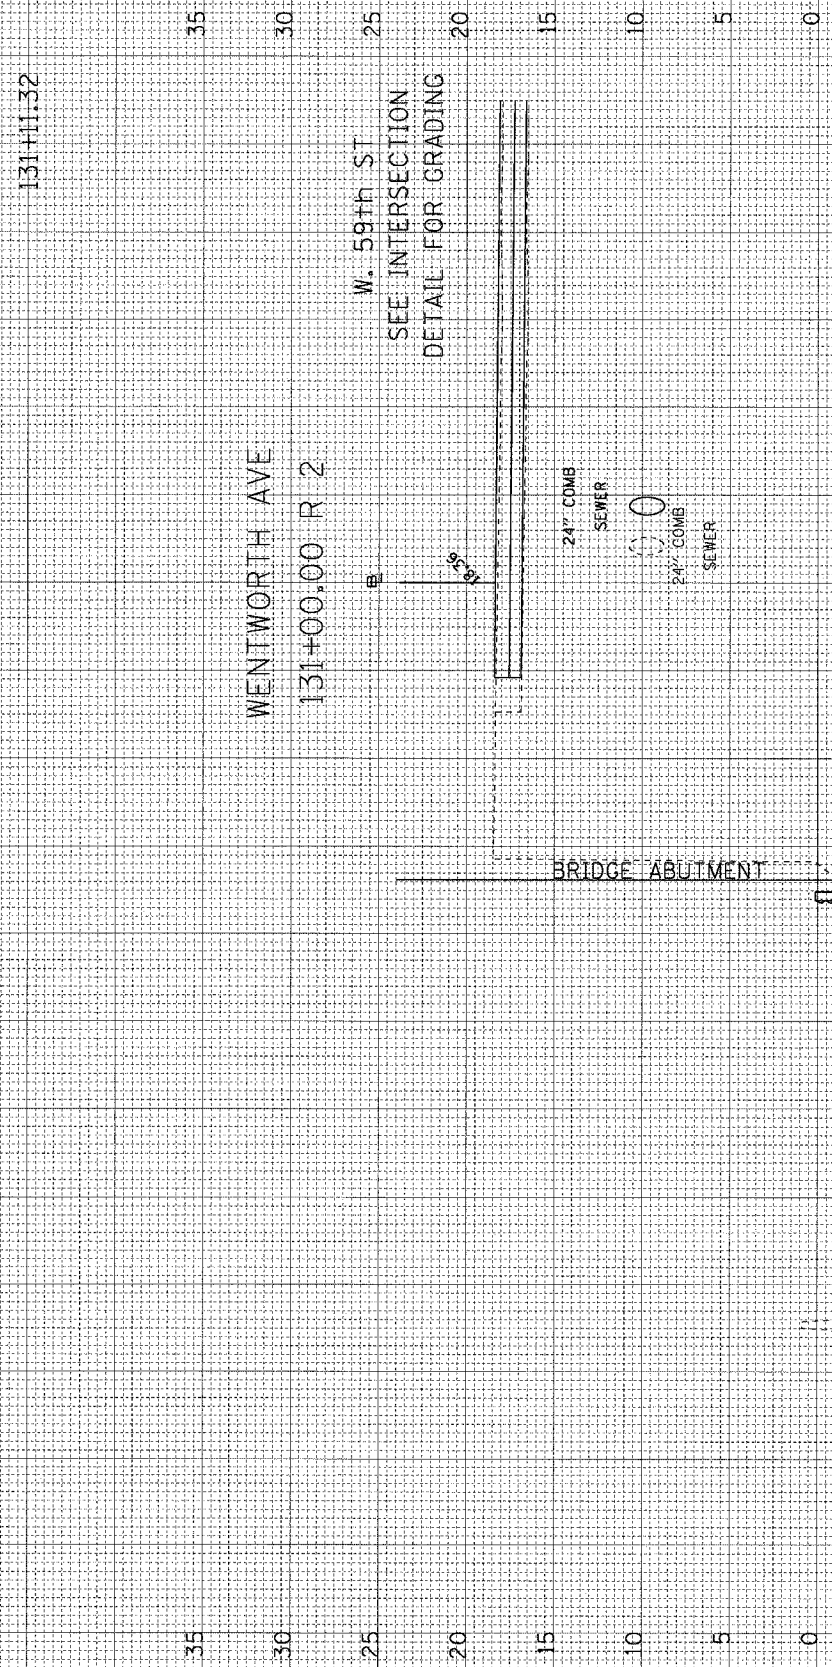


FINAL SURVEY BY DATE
 SURVEYED BY
 TEMPLATE NO.
 NOTE BOOK NO.
 AREAS CHECKED

ORIGINAL SURVEY BY DATE
 SURVEYED BY
 TEMPLATE NO.
 NOTE BOOK NO.
 AREAS CHECKED

F.A.I. RTE.	SECTION	COUNTY	TOTAL SHEETS	SHEET NO.
90/94	2021-922PT.1-AC	COOK	460	431
62693				
FED. ROAD DIST. NO. 1 ILLINOIS FED. AID PROJECT				

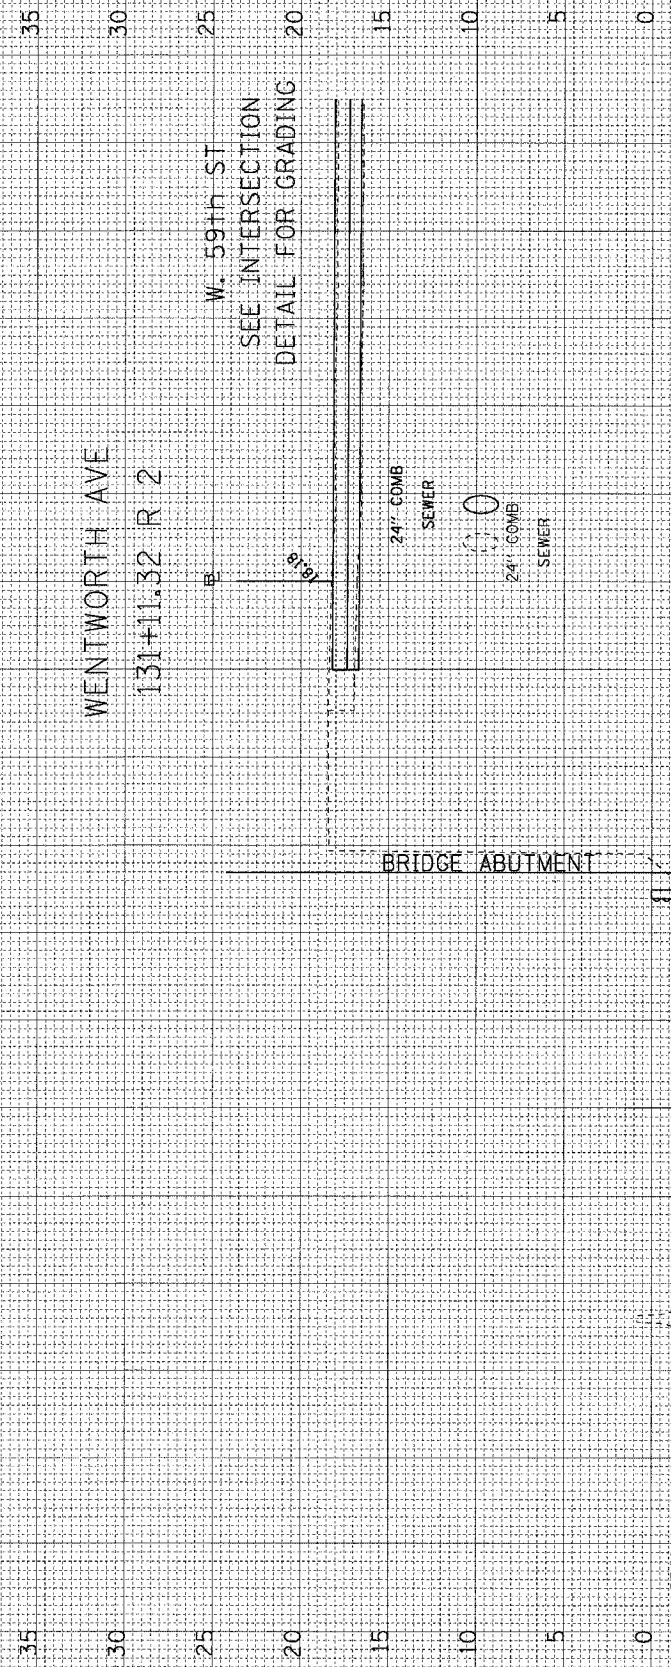

11/23/2004 11:47:58 AM I:\P\40468\DWG\ME-CITR\90\SWAC.055 Section\609-Went_2021.rvt