


FINAL SURVEY SURVEYED BY DATE
 PLOTTED BY DATE
 NOTE BOOK NO. DATE
 AREAS CHECKED

ORIGINAL SURVEY SURVEYED BY DATE
 PLOTTED BY DATE
 NOTE BOOK NO. DATE
 AREAS CHECKED

F.A.I. RTE.	SECTION	COUNTY	TOTAL SHEETS	SHEET NO.
90/94	2021-922PT.1 AC	COOK	460	432
62693				
FED. ROAD DIST. NO. 1 ILLINOIS FED. AID PROJECT				

WENTWORTH AVE
 131+93.21 R 2


WORK PERFORMED
 BY CONTRACT 62586

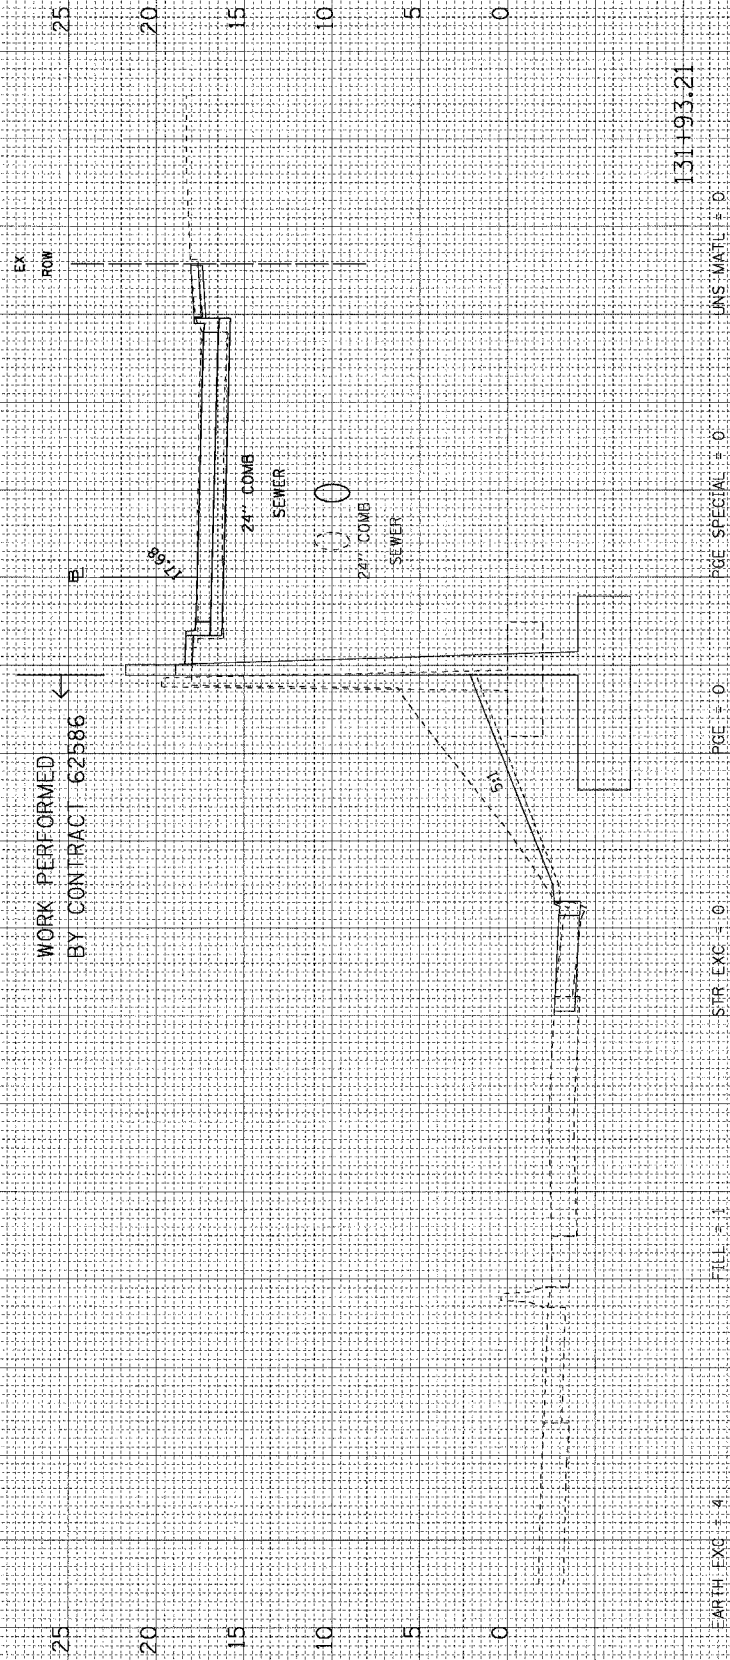

131+93.21

WENTWORTH AVE
 131+50.00 R 2

WORK PERFORMED
 BY CONTRACT 62586

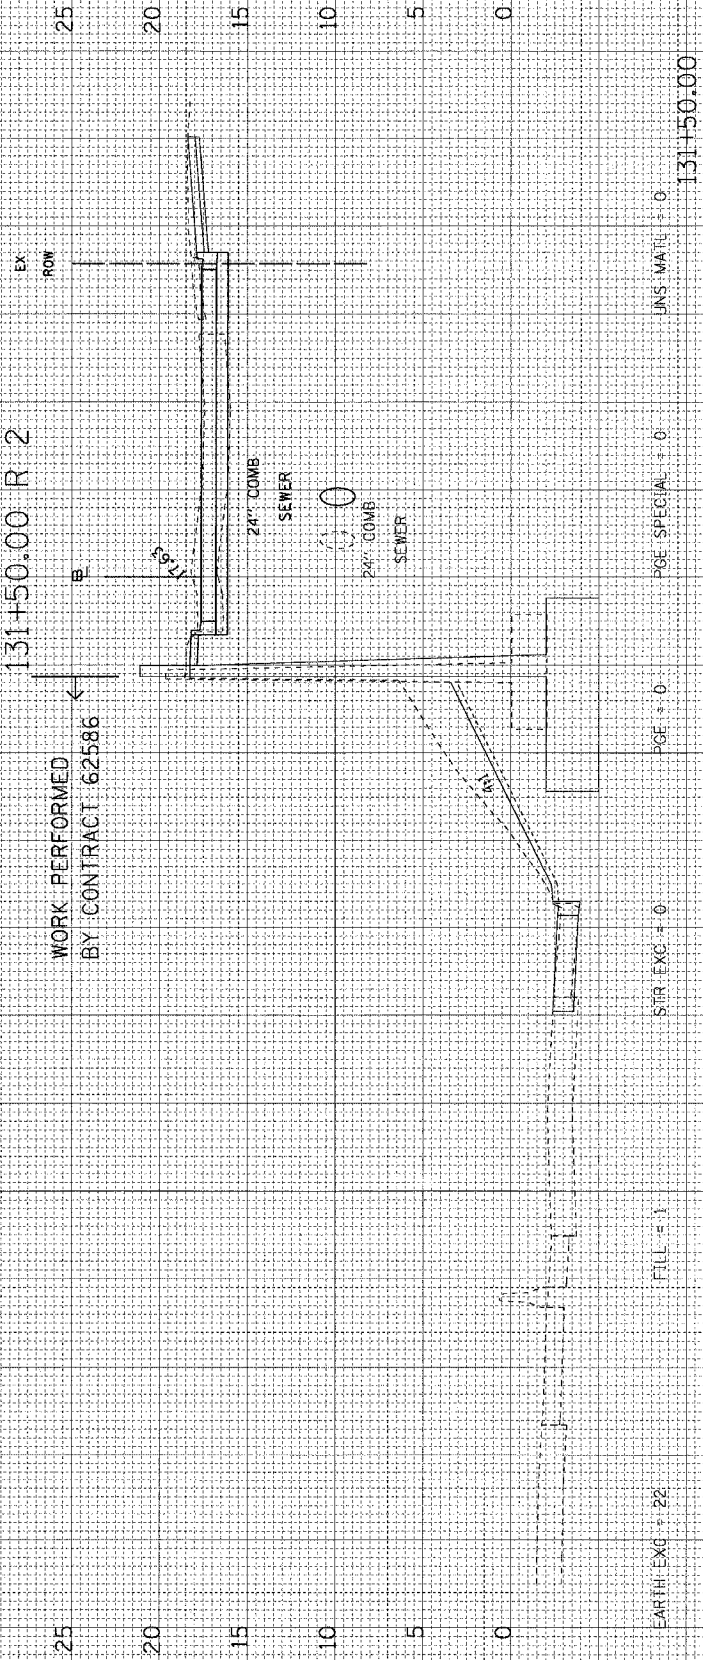

131+50.00