


FINAL SURVEYED SURVEY BY DATE  
 NO. 1015 BOOK TEMPLATE AREAS CHECKED

ORIGINAL SURVEYED SURVEY BY DATE  
 NO. 1015 BOOK TEMPLATE AREAS CHECKED

- STRUCTURE EXCAVATION
- REMOVAL OF EXISTING STRUCTURES
- POROUS GRANULAR EMBANKMENT
- 6" POROUS GRANULAR EMBANKMENT, SPECIAL
- REMOVAL AND DISPOSAL OF UNSUITABLE MATERIALS

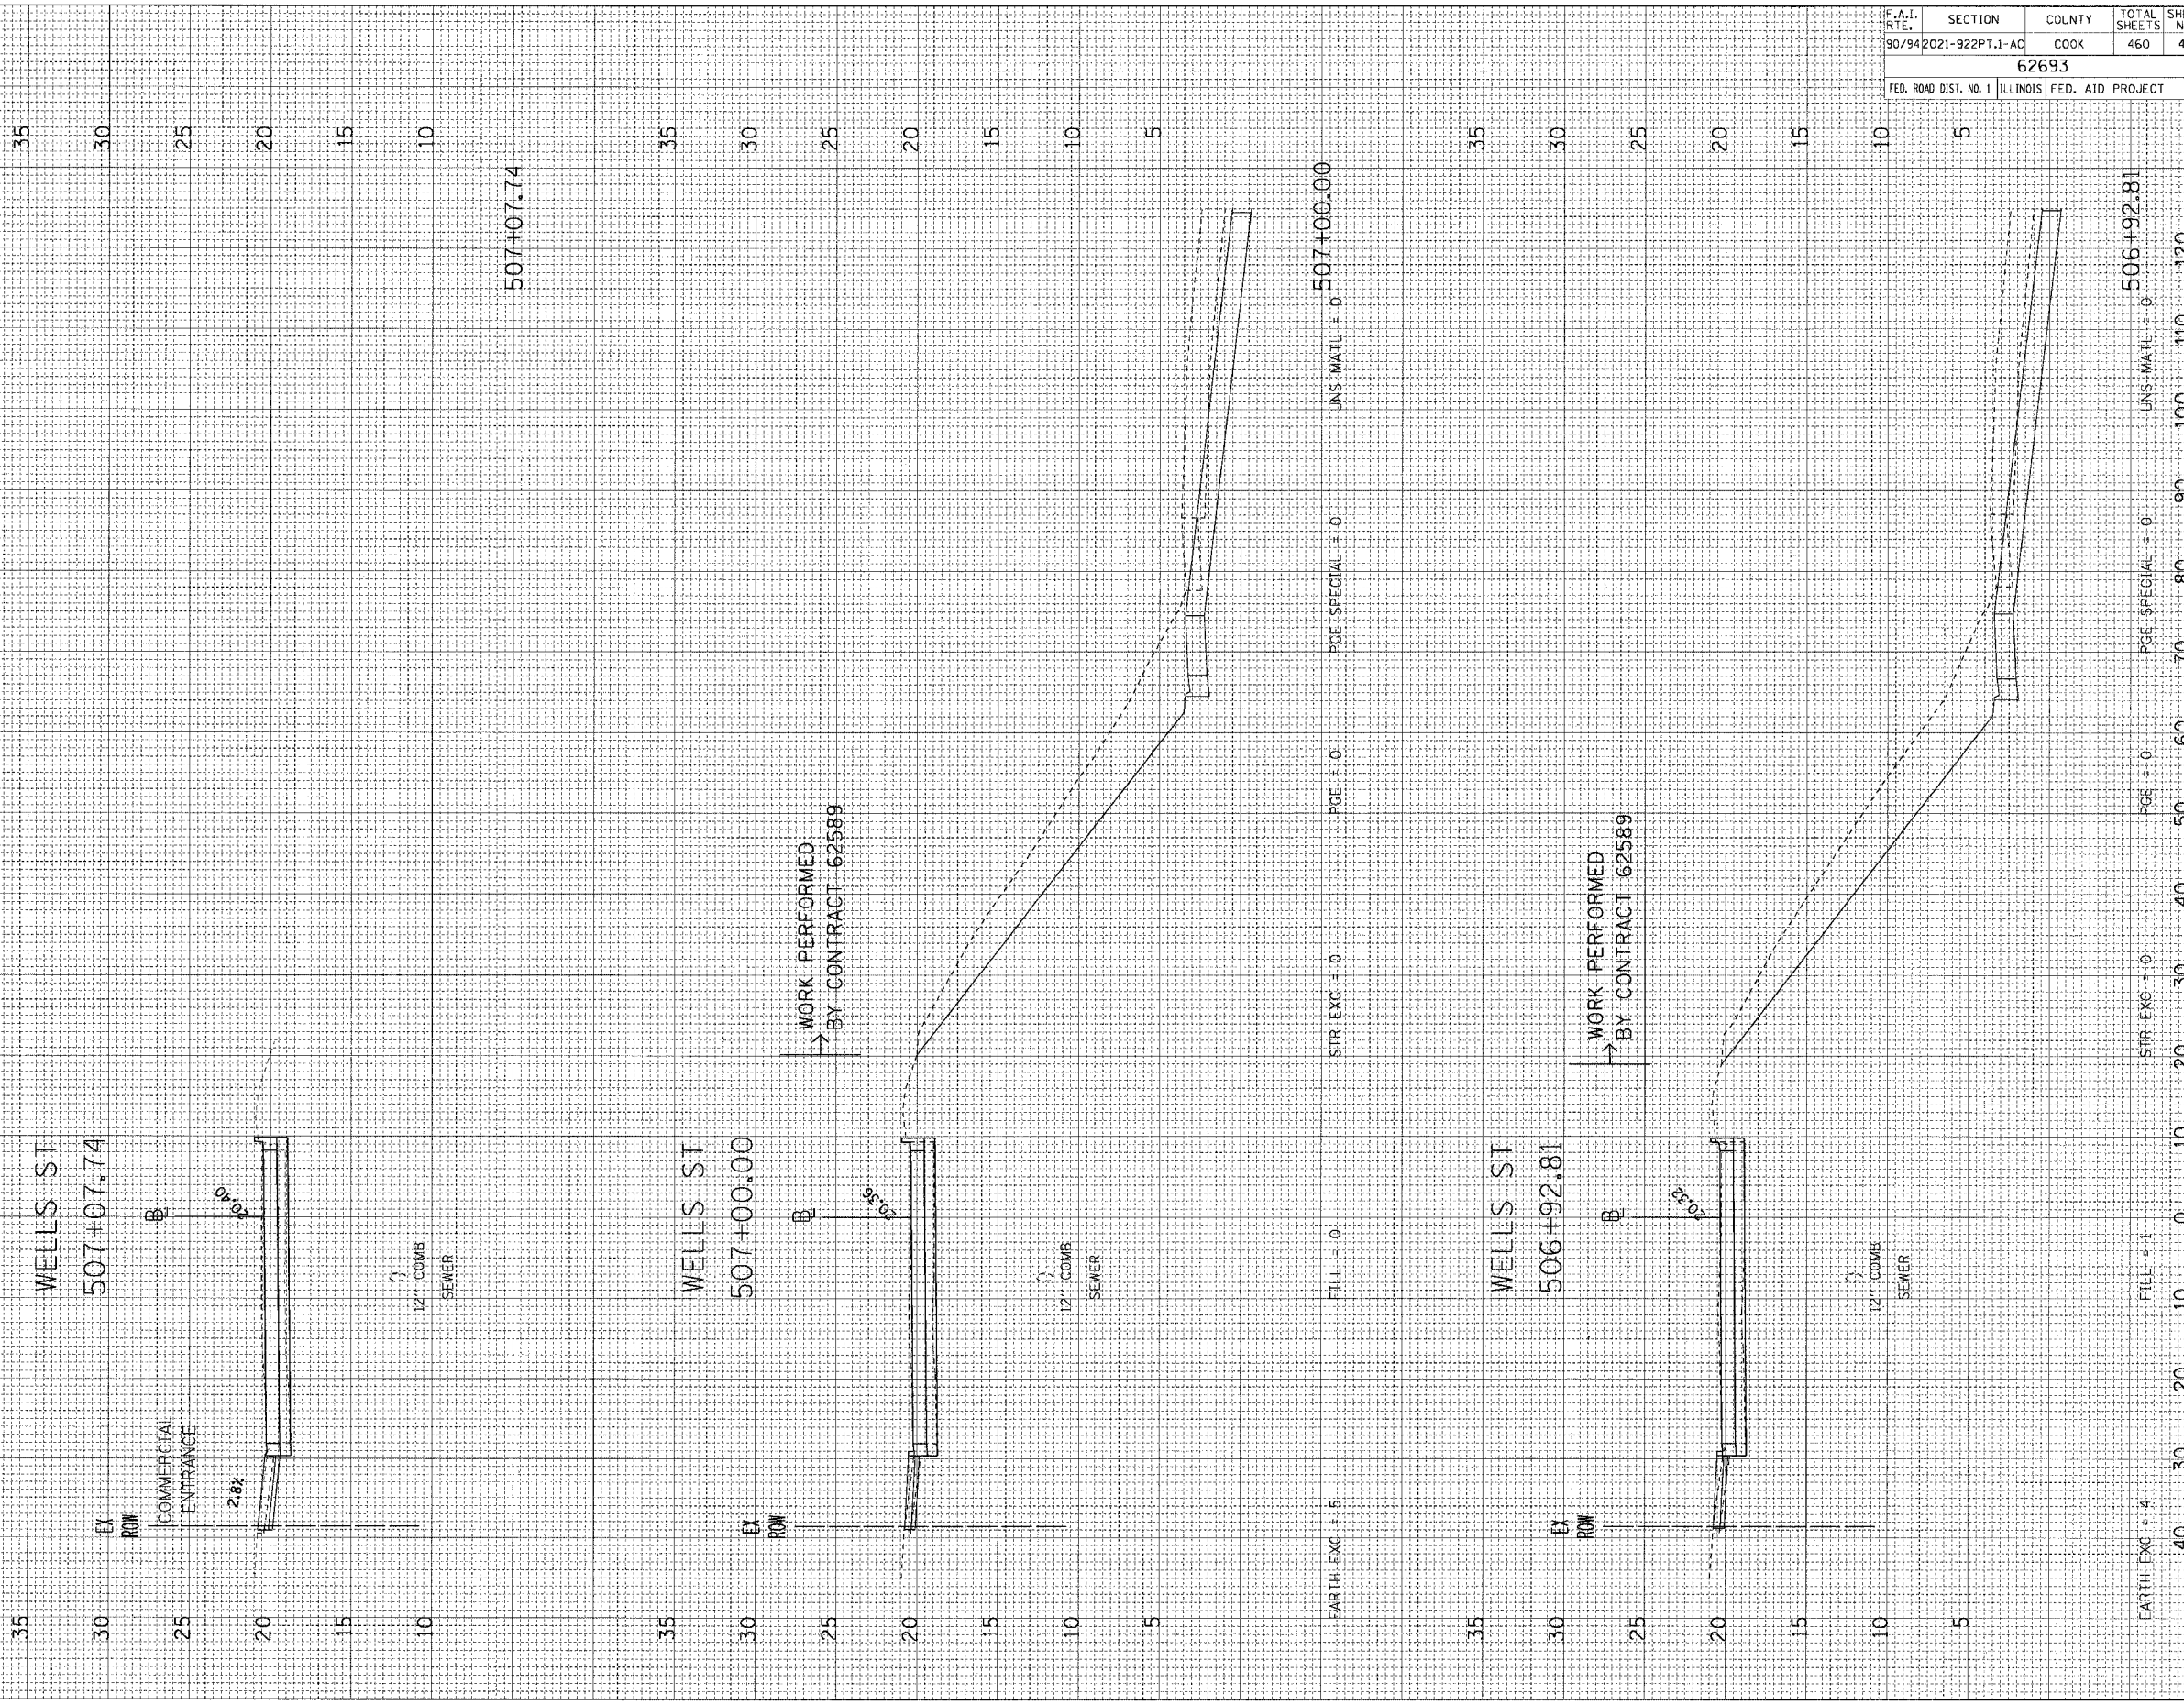

F.A.I. RTE.	SECTION	COUNTY	TOTAL SHEETS	SHEET NO.
90/94	2021-922PT.J-AC	COOK	460	433
62693				
FED. ROAD DIST. NO. 1	ILLINOIS	FED. AID PROJECT		