
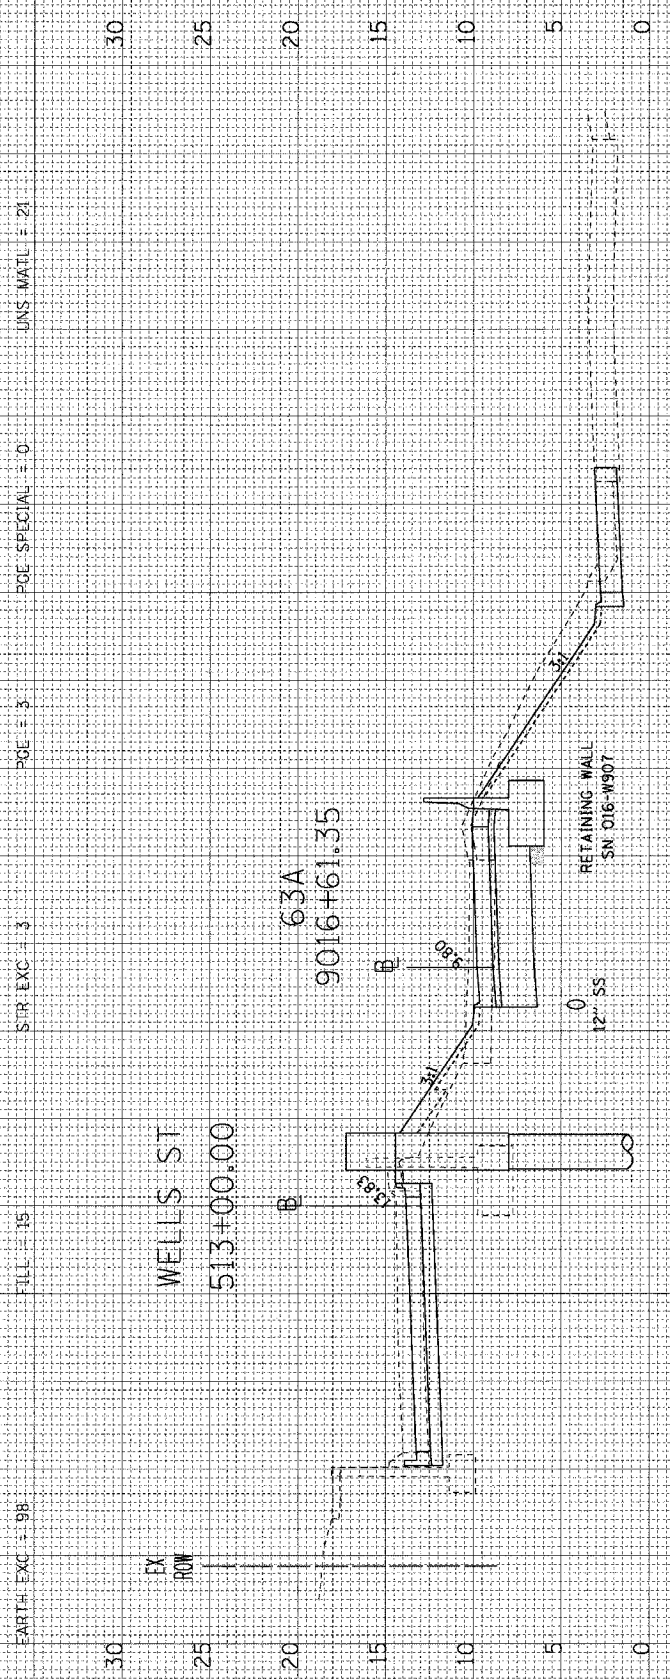



FINAL SURVEY	SURVEYED	BY	DATE
SHEET	PLOTTED		
NOTE BOOK	DATE		
NO.	AREAS CHECKED		

ORIGINAL SURVEY	SURVEYED	BY	DATE
SHEET	PLOTTED		
NOTE BOOK	DATE		
NO.	AREAS CHECKED		

F.A.T. RTE.	SECTION	COUNTY	TOTAL SHEETS	SHEET NO.
90/94	2021-922PT.1-AC	COOK	460	438
62693				
FED. ROAD DIST. NO. ILLINOIS FED. AID PROJECT				

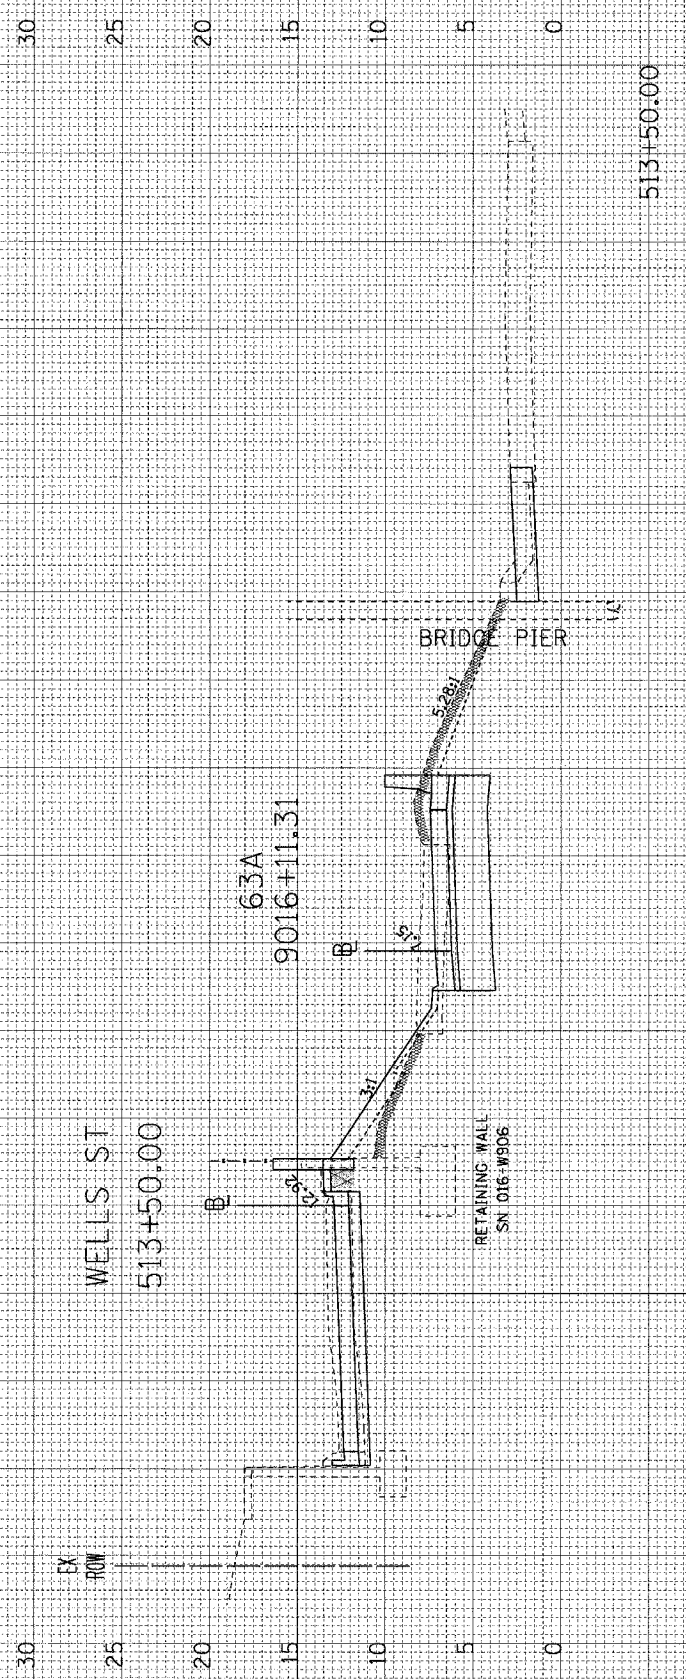

HIGH MAST TOWER: 7SCD2

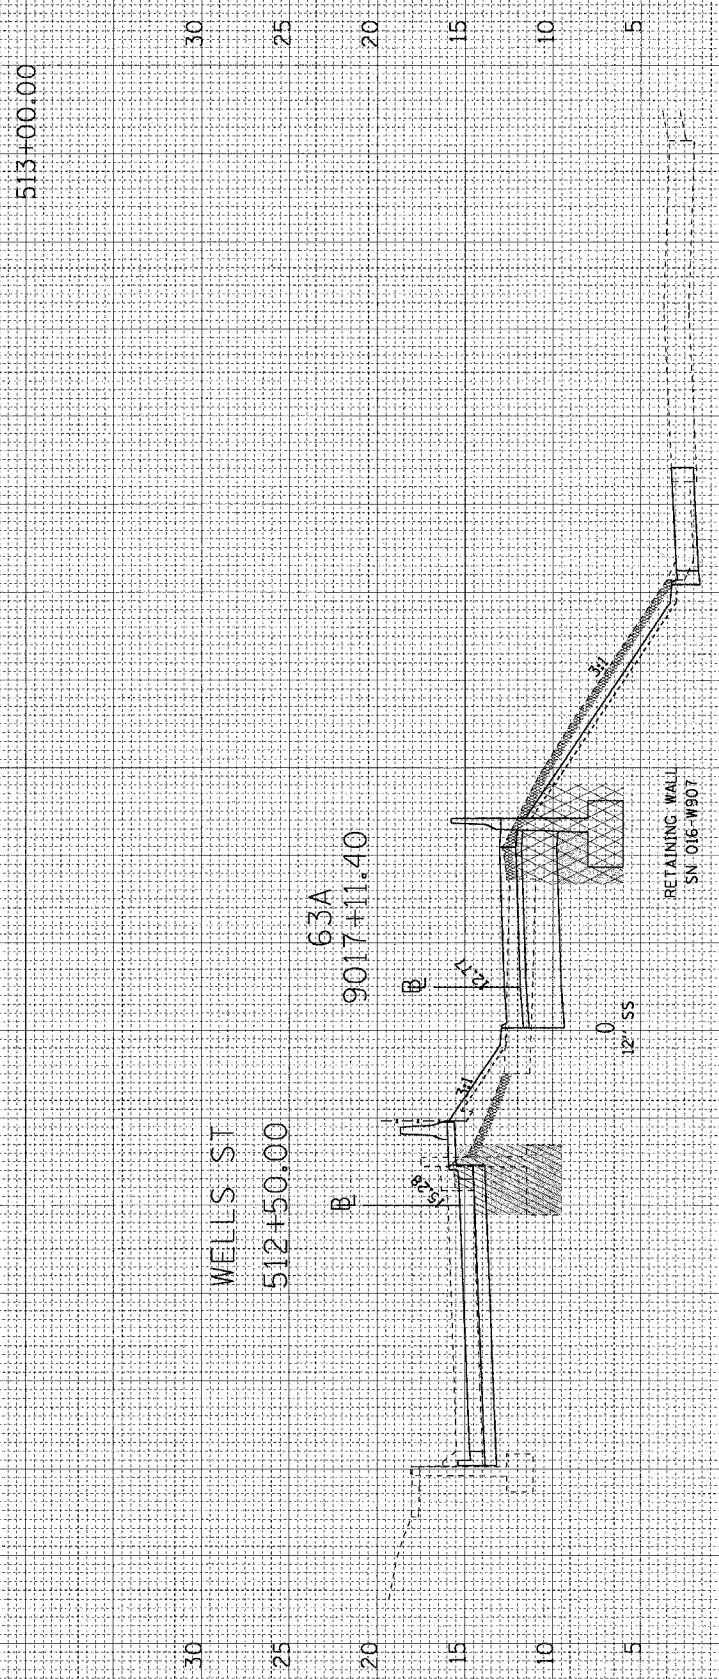

EARTH EXC = 98 FILL = 15 STR EXC = 3 PGE = 3 POE SPECIAL = 0 UNS MATL = 21

EARTH EXC = 70 FILL = 38 STR EXC = 65 PGE = 53 POE SPECIAL = 0 UNS MATL = 22