


FINAL SURVEY	BY	DATE
SURVEYED		
PLANNED		
NOTE BOOK		
AREAS		
NO.		

ORIGINAL SURVEY	BY	DATE
SURVEYED		
PLANNED		
NOTE BOOK		
AREAS		
NO.		

F.A.I. RTE.	SECTION	COUNTY	TOTAL SHEETS	SHEET NO.
90/94	2021-922PT.1-AC	COOK	460	440
62693				
ILLINOIS FED. AID PROJECT				

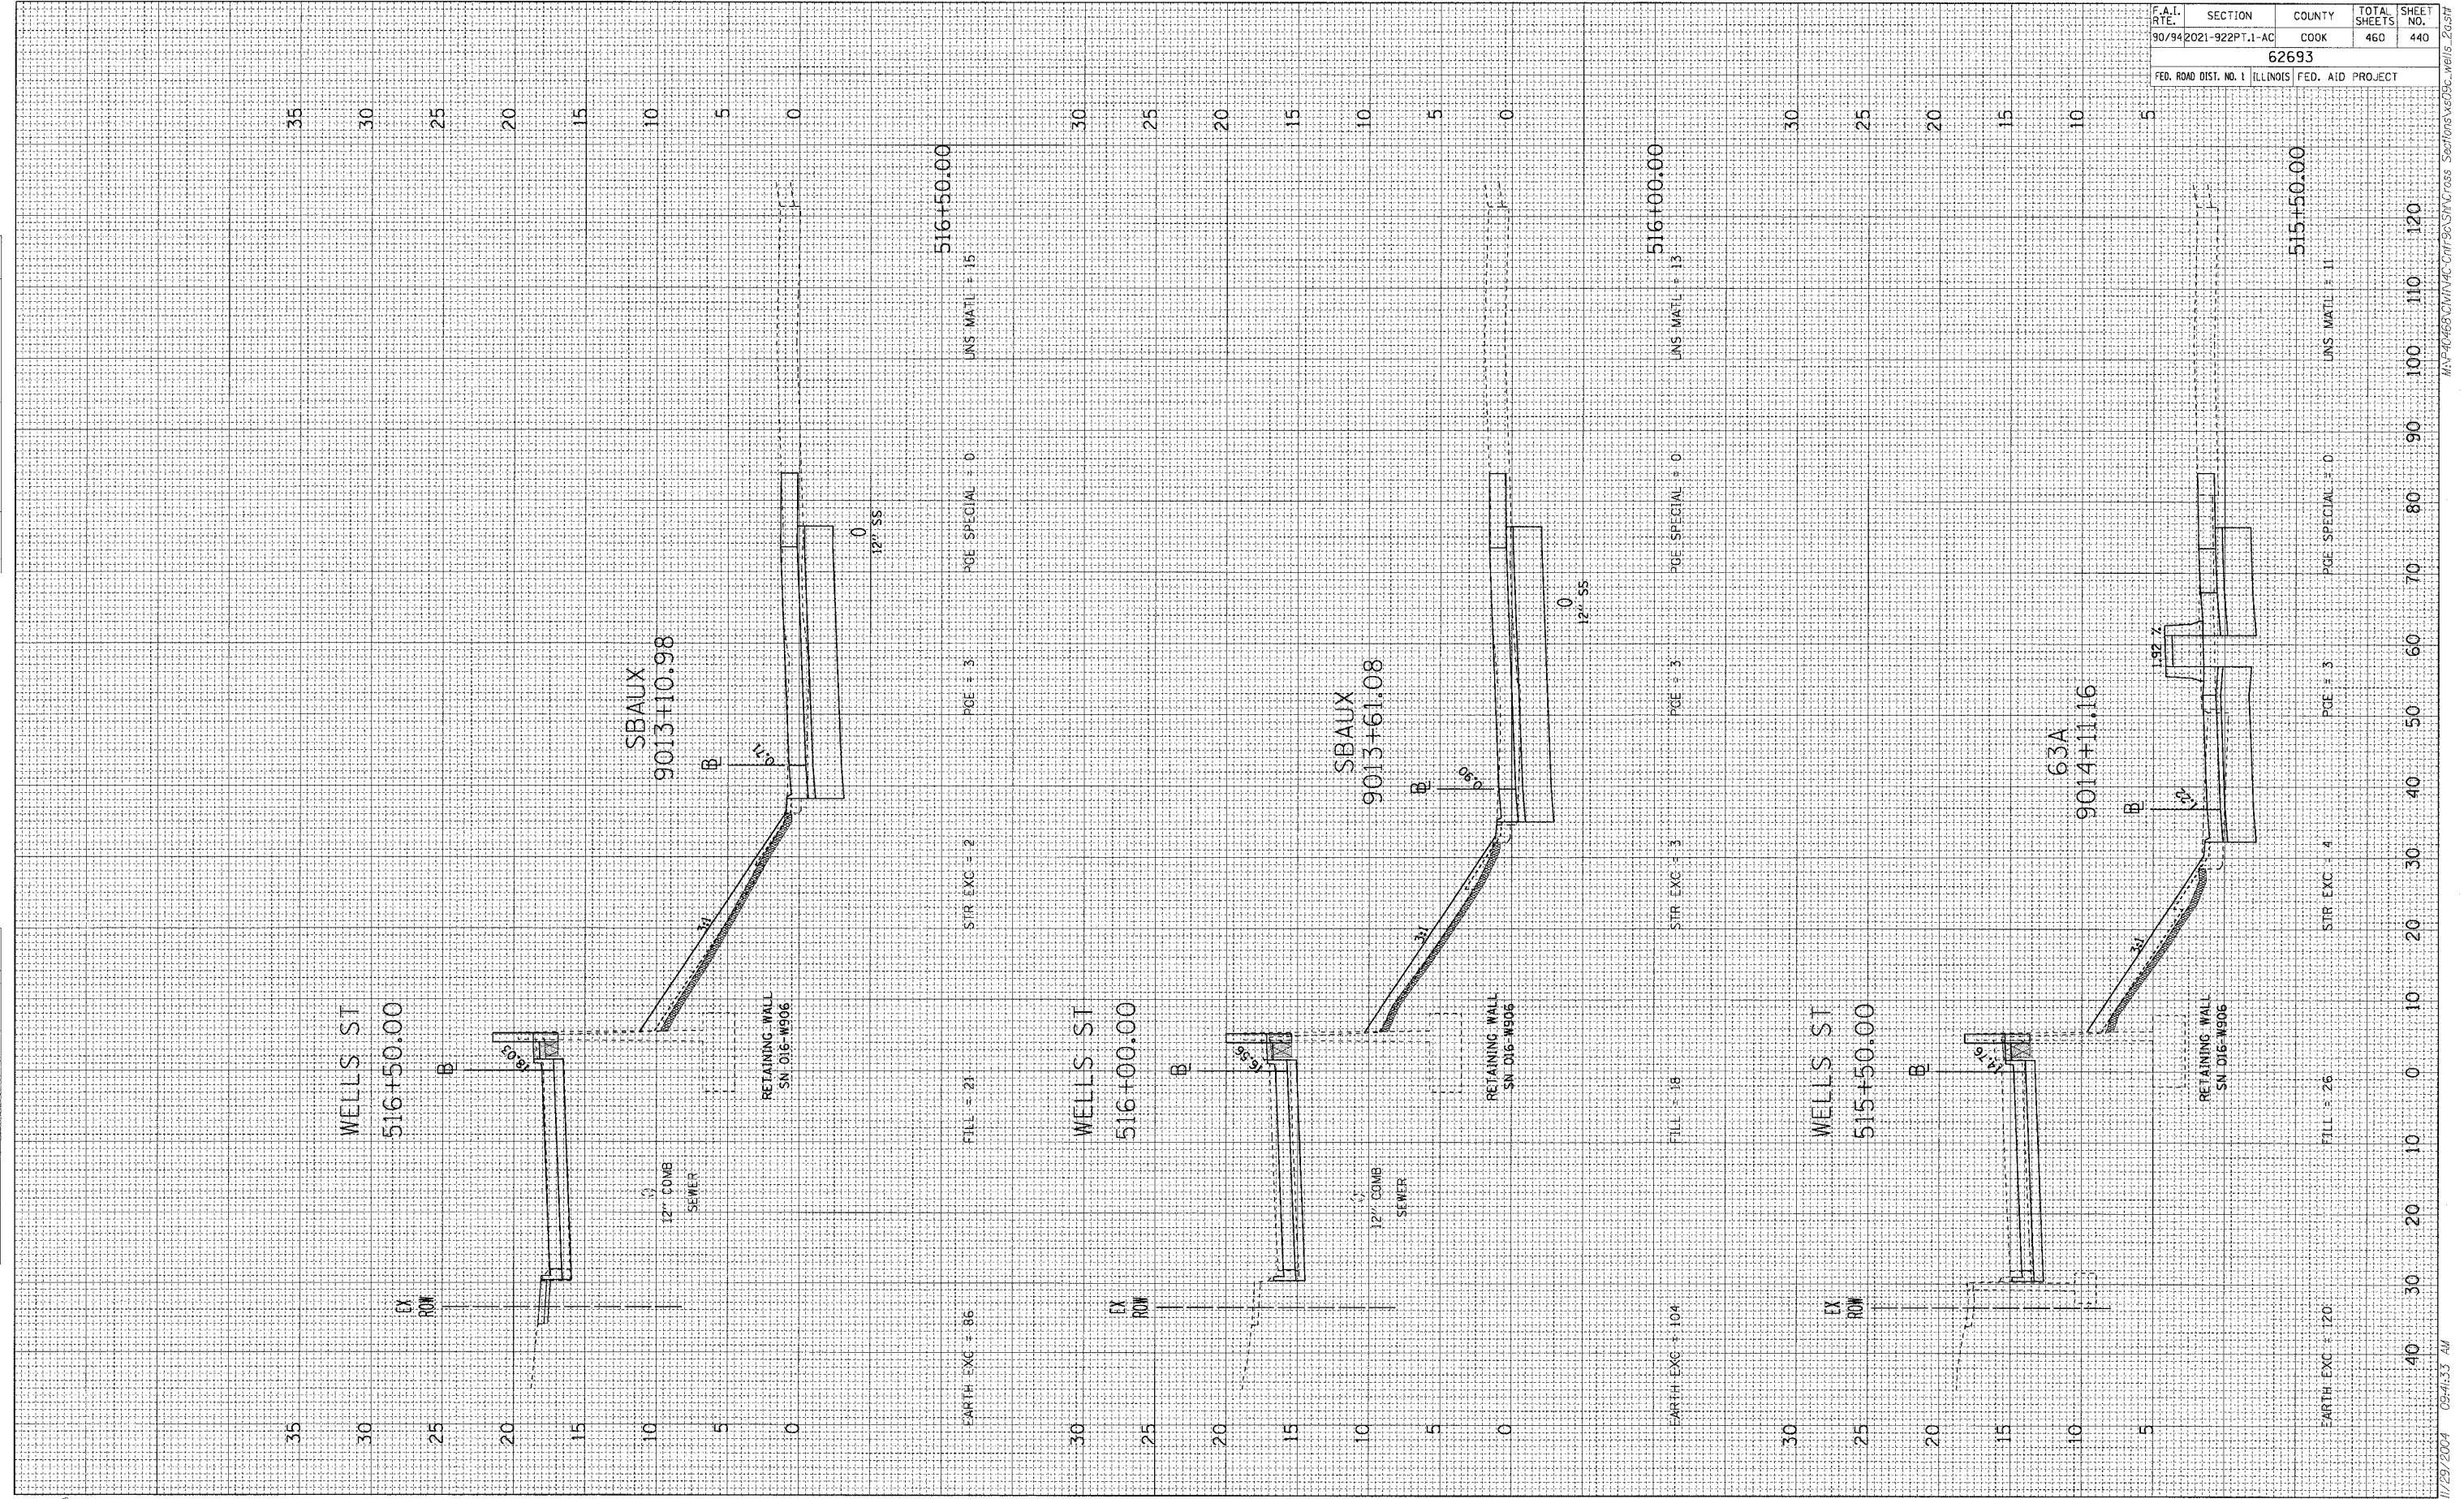

1/7/20/2004 09:41:33 AM M:\P\40460\DWG\6-Civil\6-Civil\90-94\SMC.dwg Sections\609c_wel15_20.sst