
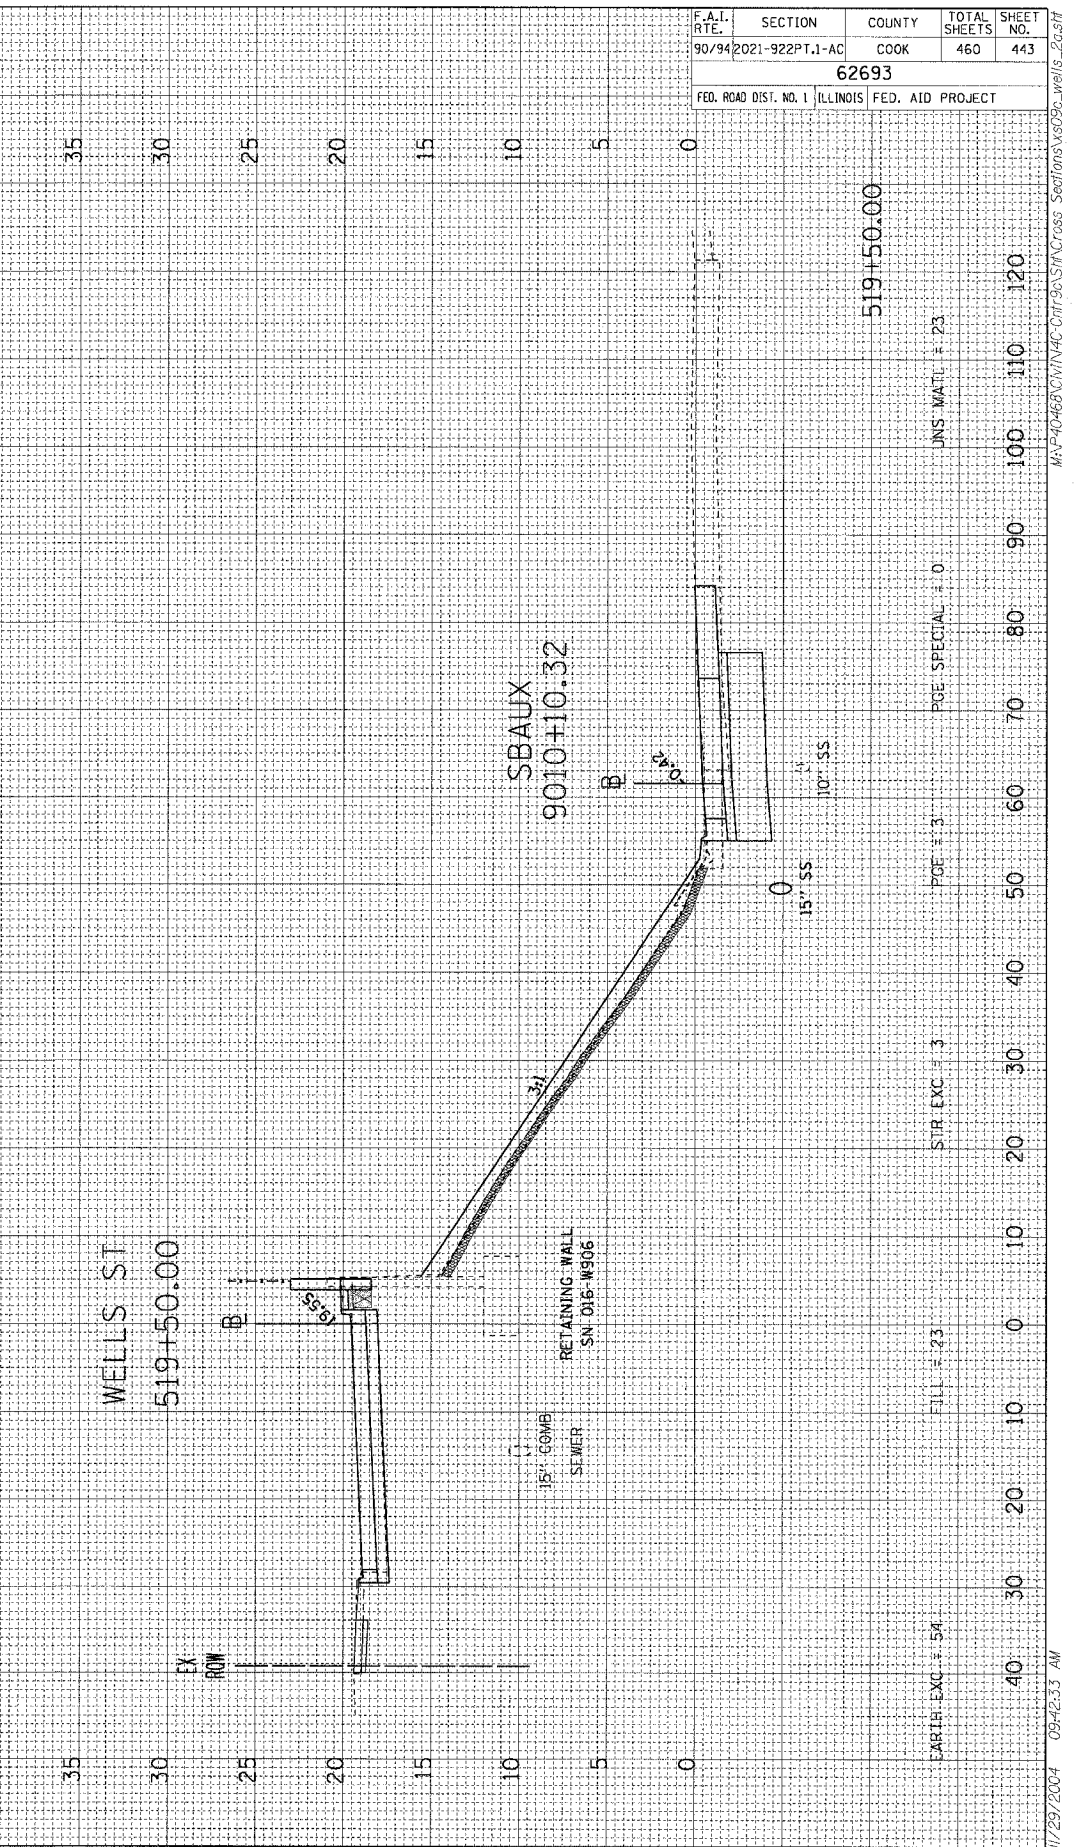
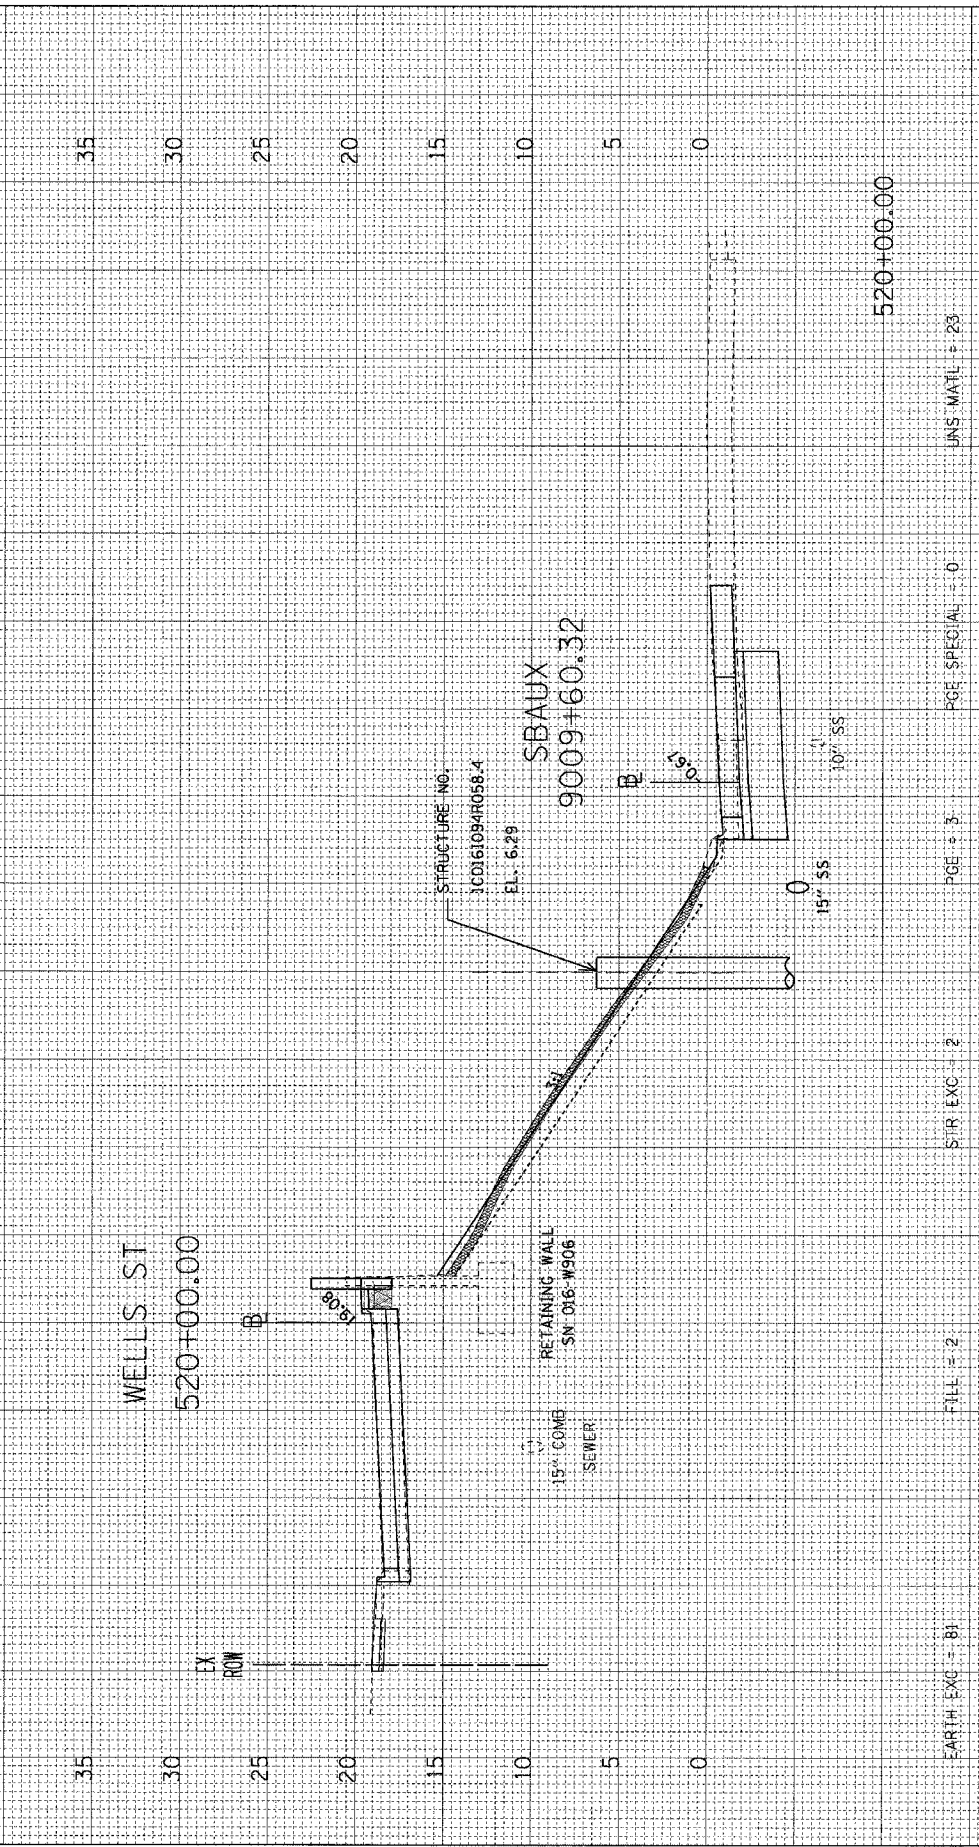


F.A.I. REF.	SECTION	COUNTY	TOTAL SHEETS	SHEET NO.
90/94	2021-922PT.1-AC	COOK	460	443
62693				
FED. ROAD DIST. NO. 1 ILLINOIS FED. AID PROJECT				

FINAL SURVEY	SURVEYED	BY	DATE
NOTE BOOK NO.	PROJECT NO.		
	AREAS CHECKED		

ORIGINAL SURVEY	SURVEYED	BY	DATE
NOTE BOOK NO.	PROJECT NO.		
	AREAS CHECKED		

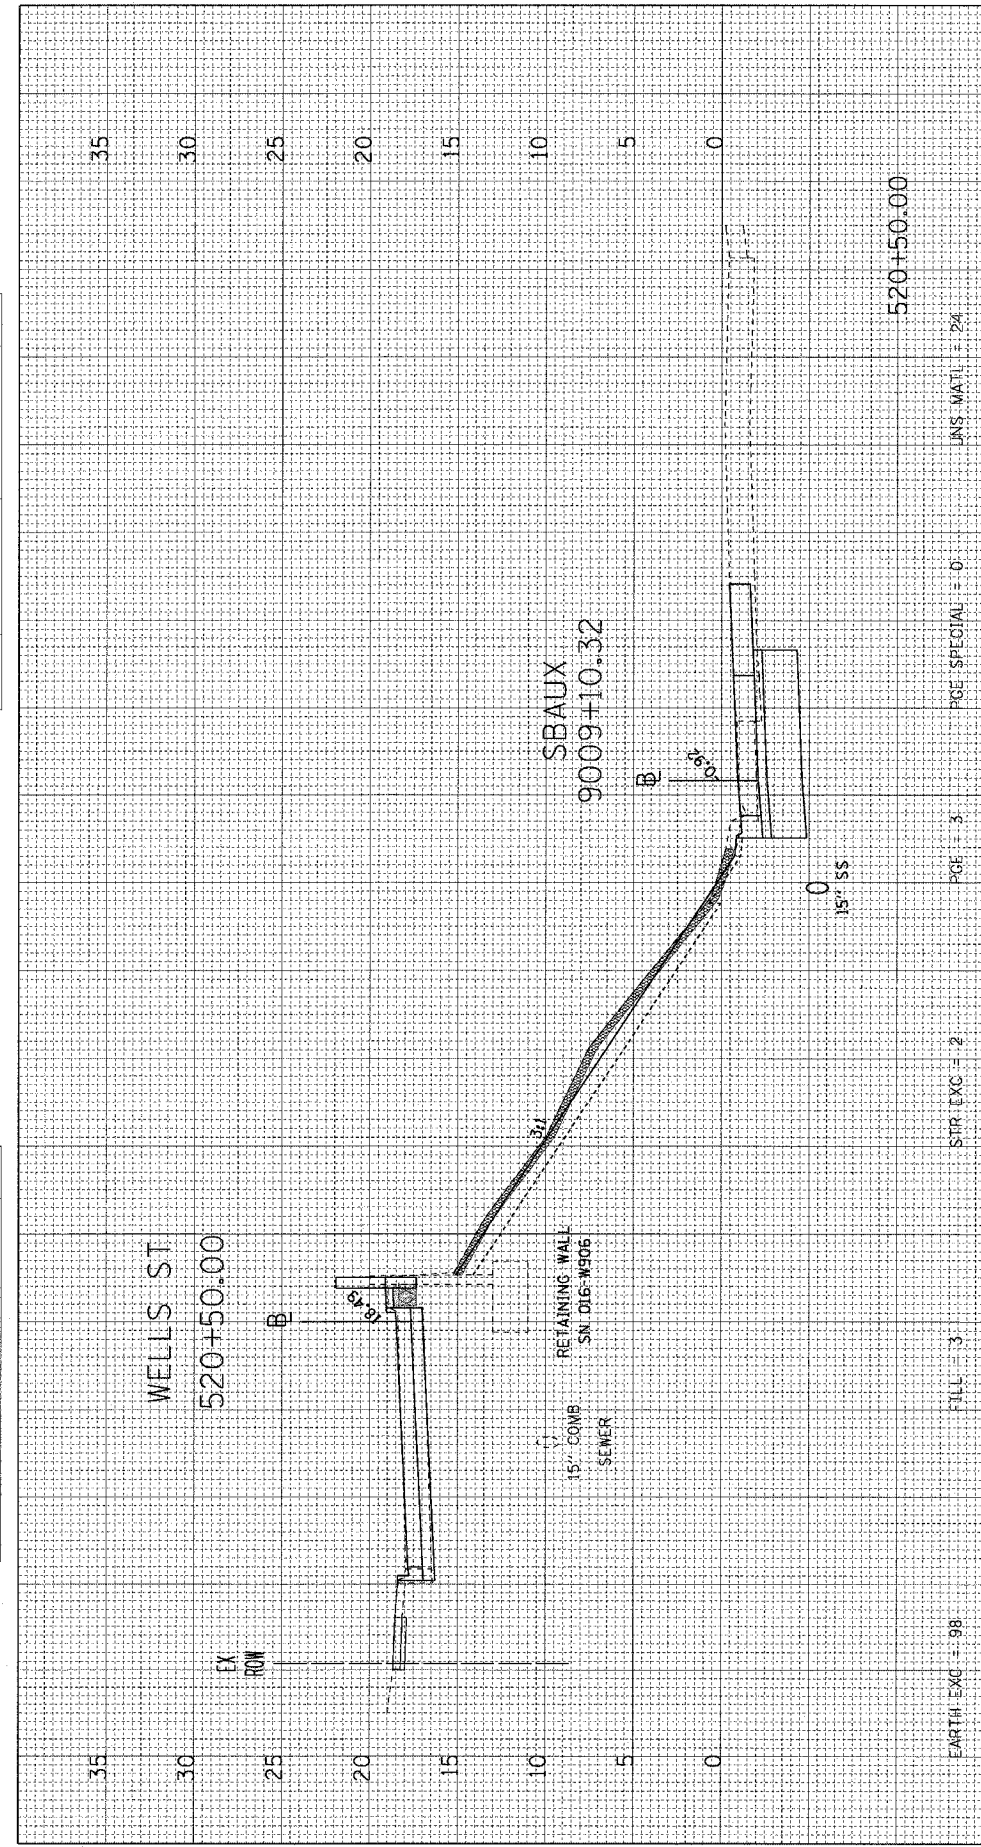

11/29/2004 09:42:33 AM H:\P\0460\01\14C-0117\90-S\W\Cross Sections\62693-wells-2.dwg