


FINAL SURVEY BY: DATE: SURVEYED: SBAUX 9007+11.38
 NOTE BOOK NO. TEMPL. AREAS CHECKED

ORIGINAL SURVEY BY: DATE: SURVEYED: SBAUX 9007+11.38
 NOTE BOOK NO. TEMPL. AREAS CHECKED

F.A.I. RTE.	SECTION	COUNTY	TOTAL SHEETS	SHEET NO.
90/94	2021-922PT.1-AC	COOK	460	445
62693				
FED. ROAD DIST. NO. 1 ILLINOIS FED. AID PROJECT				

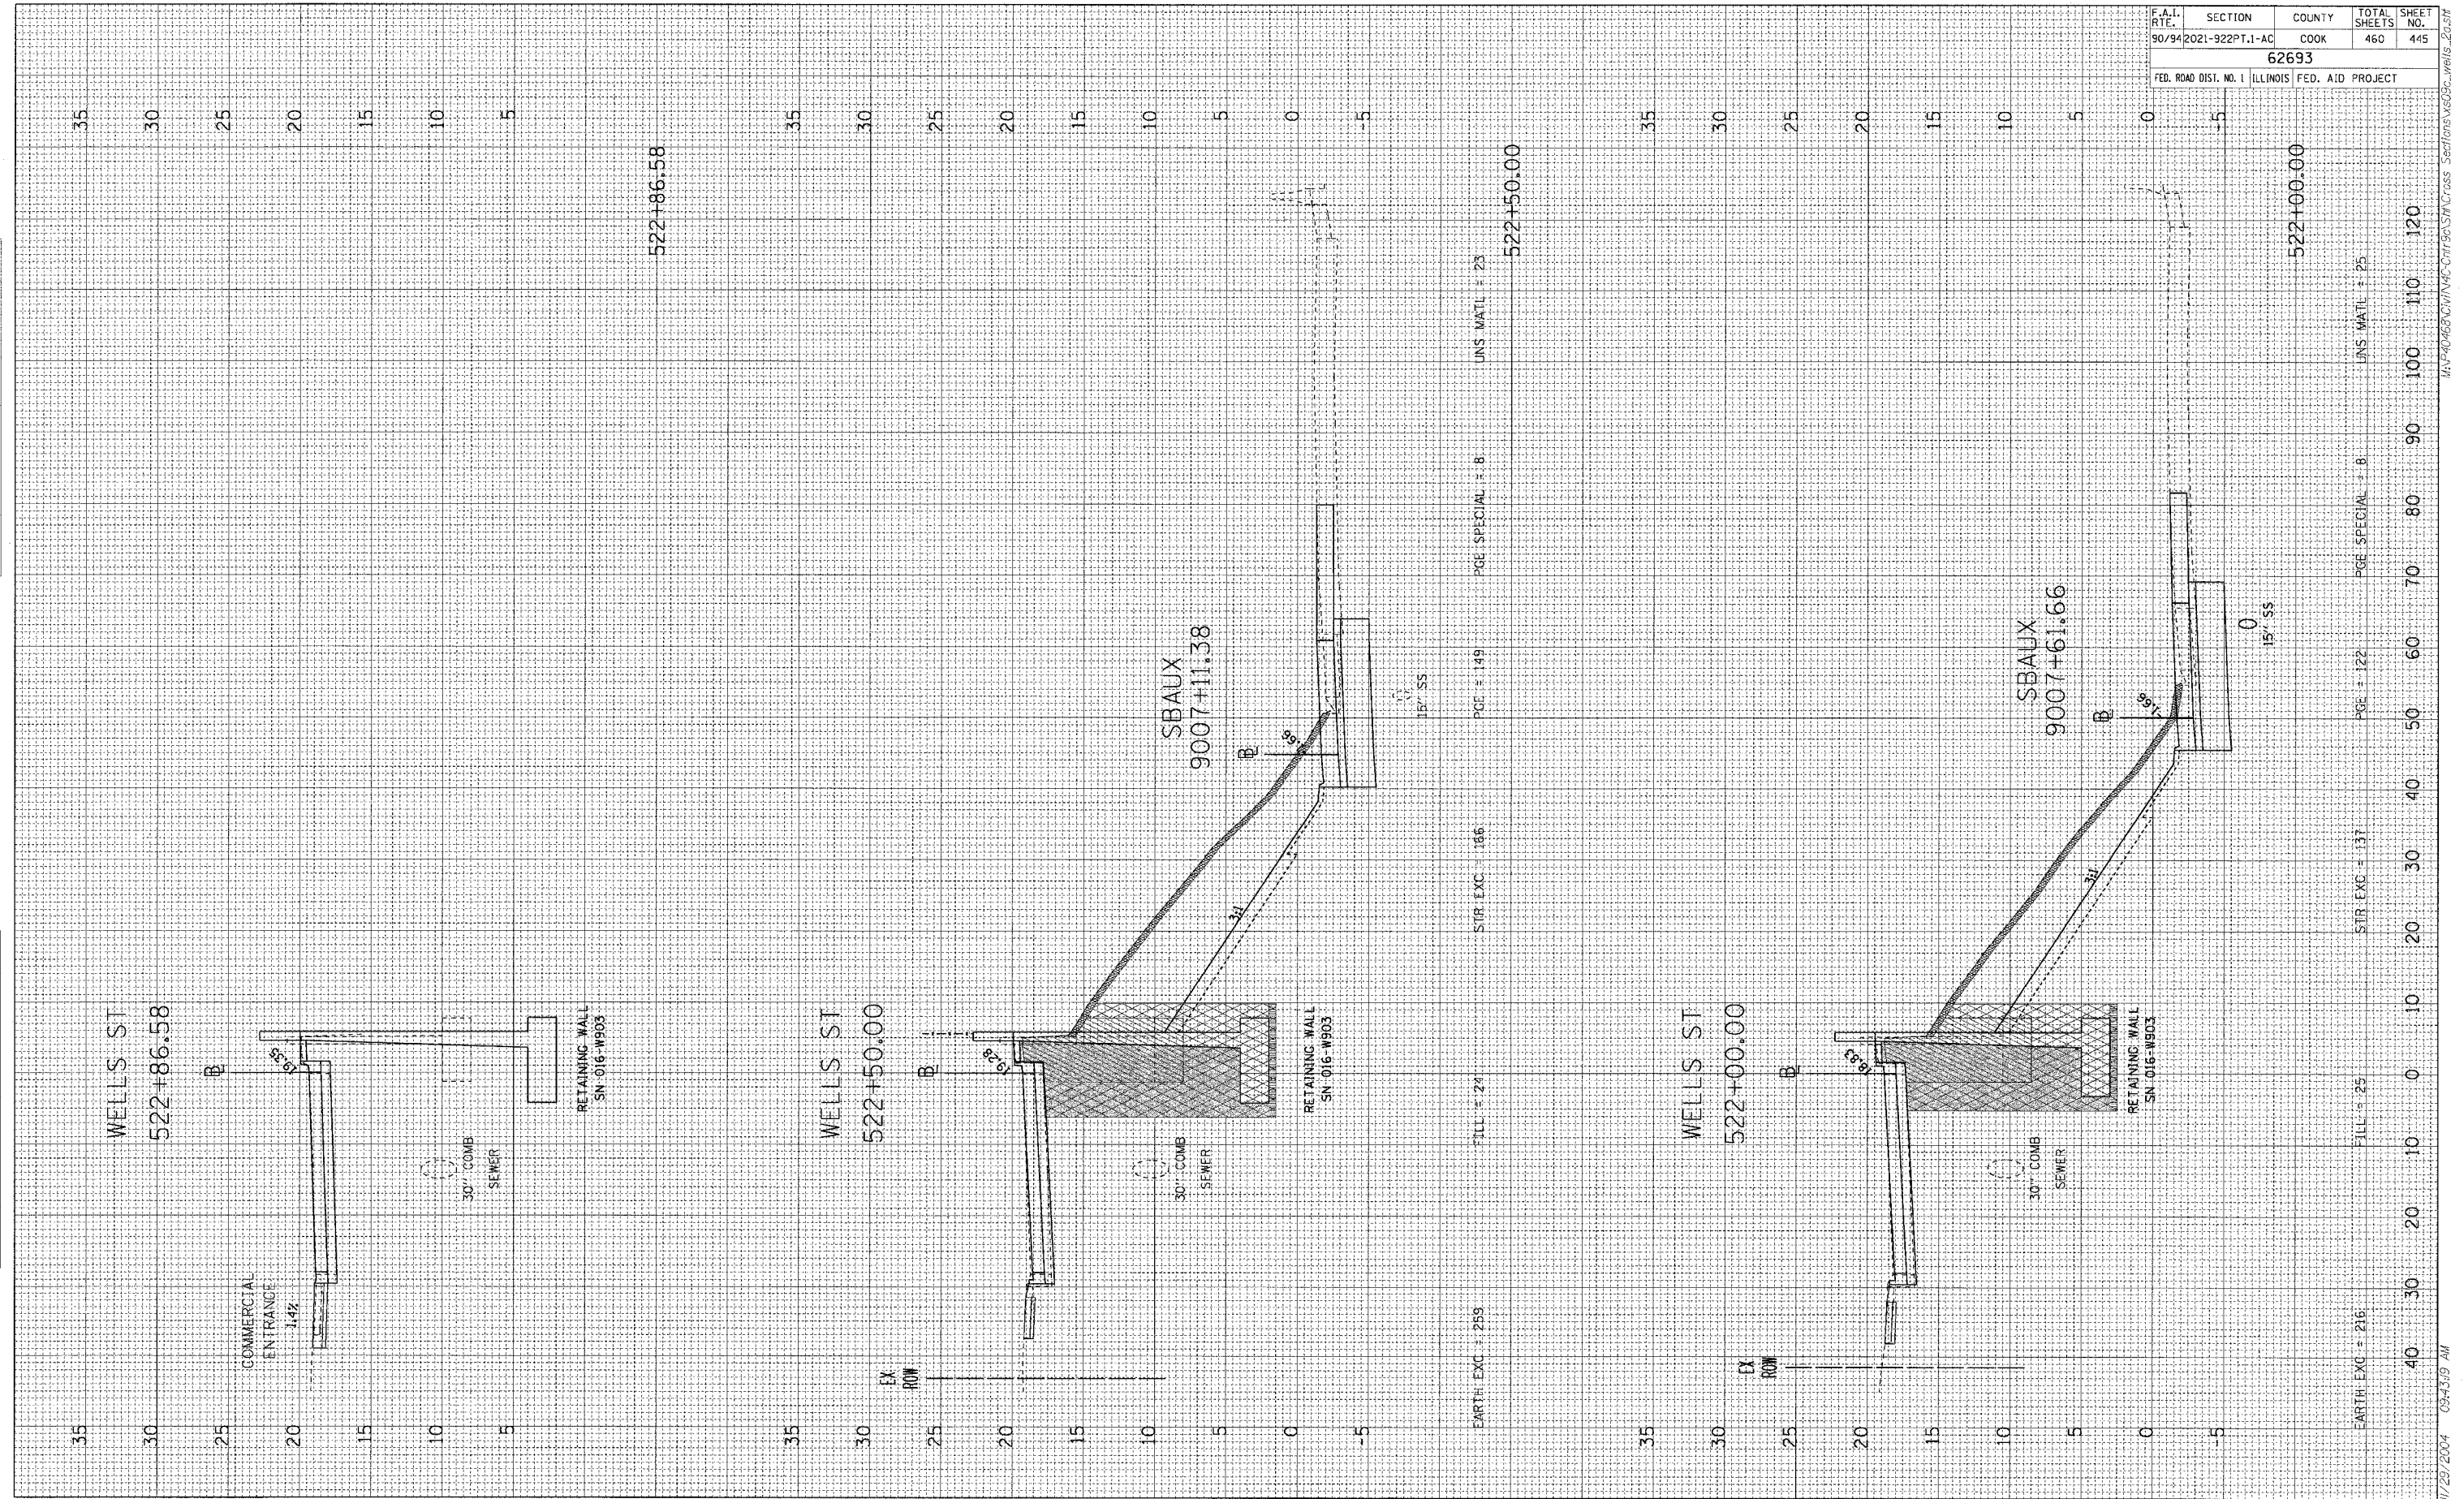

11/29/2004 09:43:09 AM I:\P\0463\0463\0463-Cross Sections\0463-Cross Sections\0463-Wells-St.dwg