



FINAL SURVEY	SURVEYED	BY	DATE
NO.	PLOTTED		
	AREAS		
	CHECKED		

ORIGINAL SURVEY	SURVEYED	BY	DATE
NO.	PLOTTED		
	AREAS		
	CHECKED		


F.A.I. RTE.	SECTION	COUNTY	TOTAL SHEETS	SHEET NO.
90/94	2021-922PT.1-AC	COOK	460	449
62693				
FED. ROAD DIST. NO. 1 ILLINOIS FED. AID PROJECT				

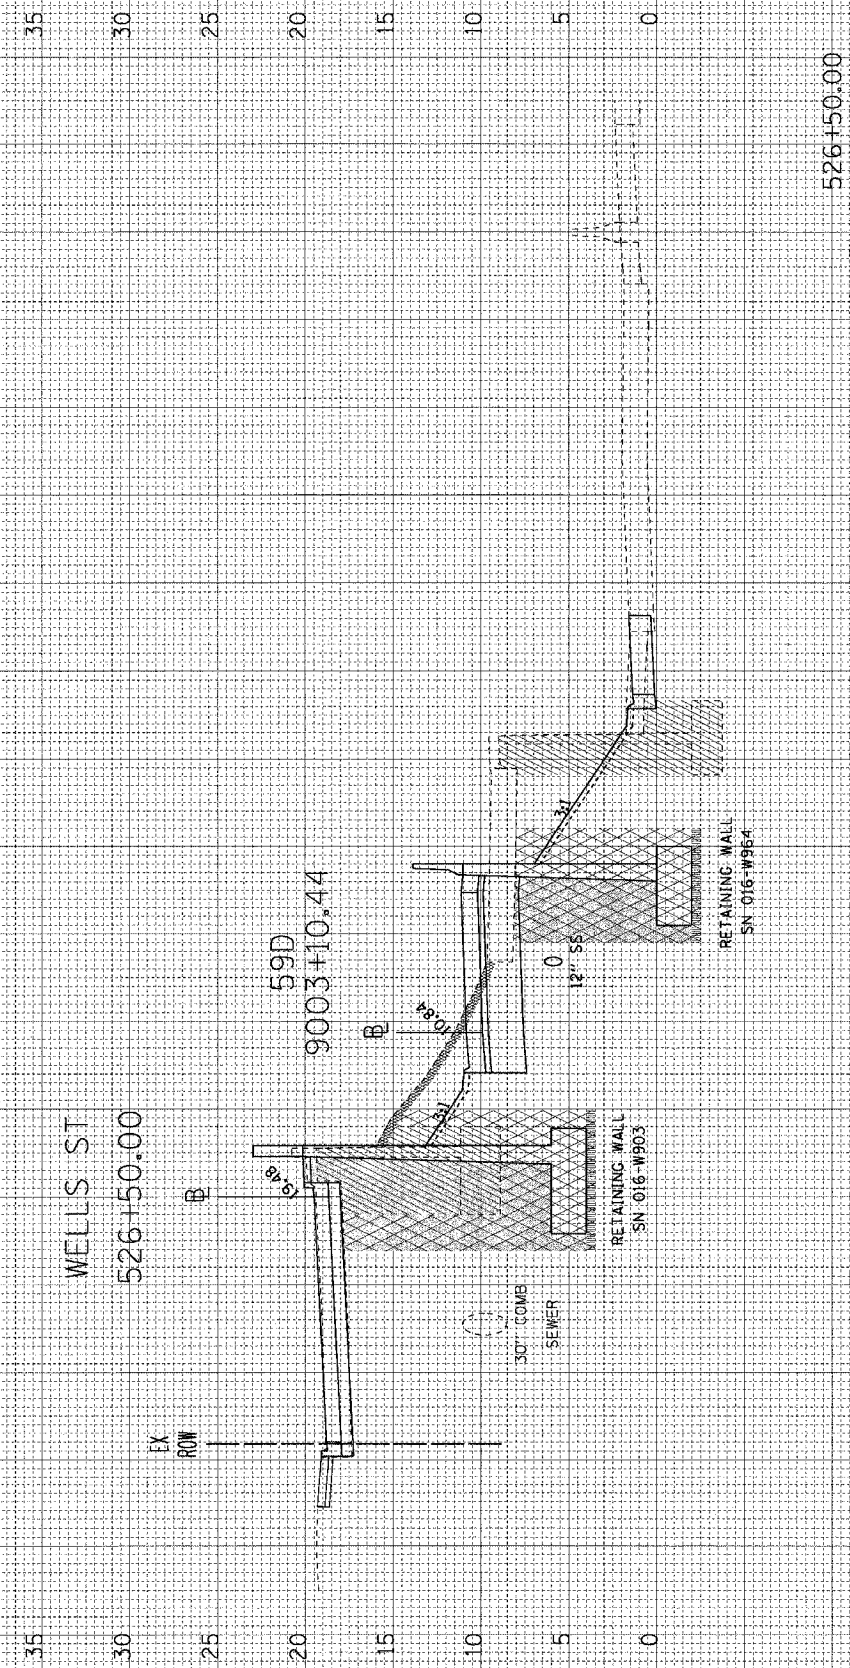

EARTH EXC = 77. FILL = 105. STR. EXC = 272. PGE. SPECIAL = 15. PGE. = 193. UNS. MATL = 11. 526+50.00

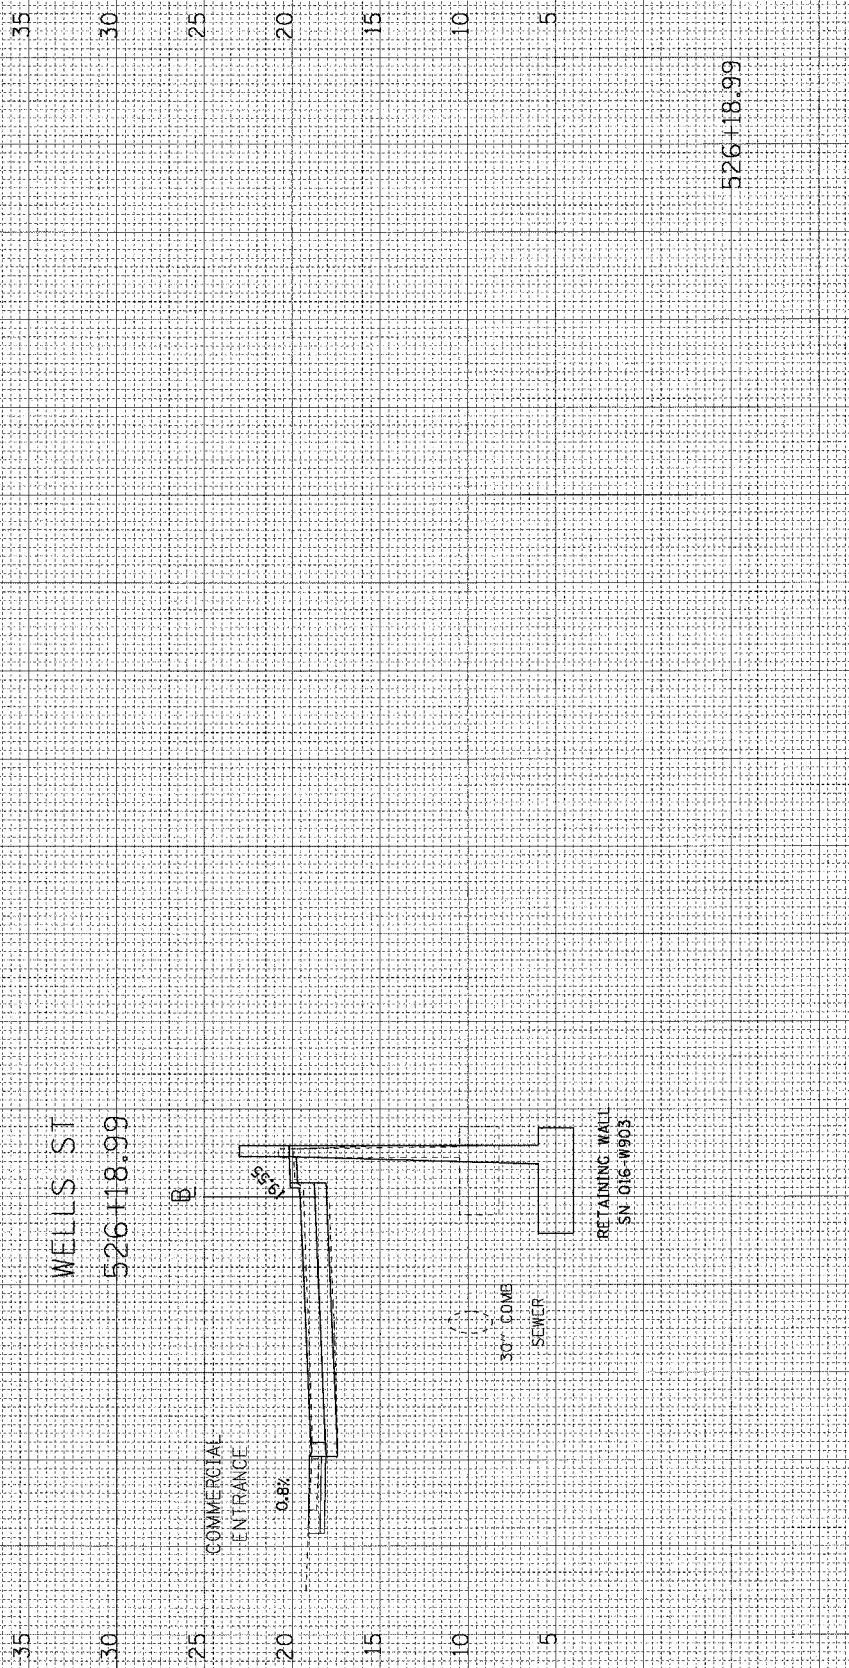

526+18.99

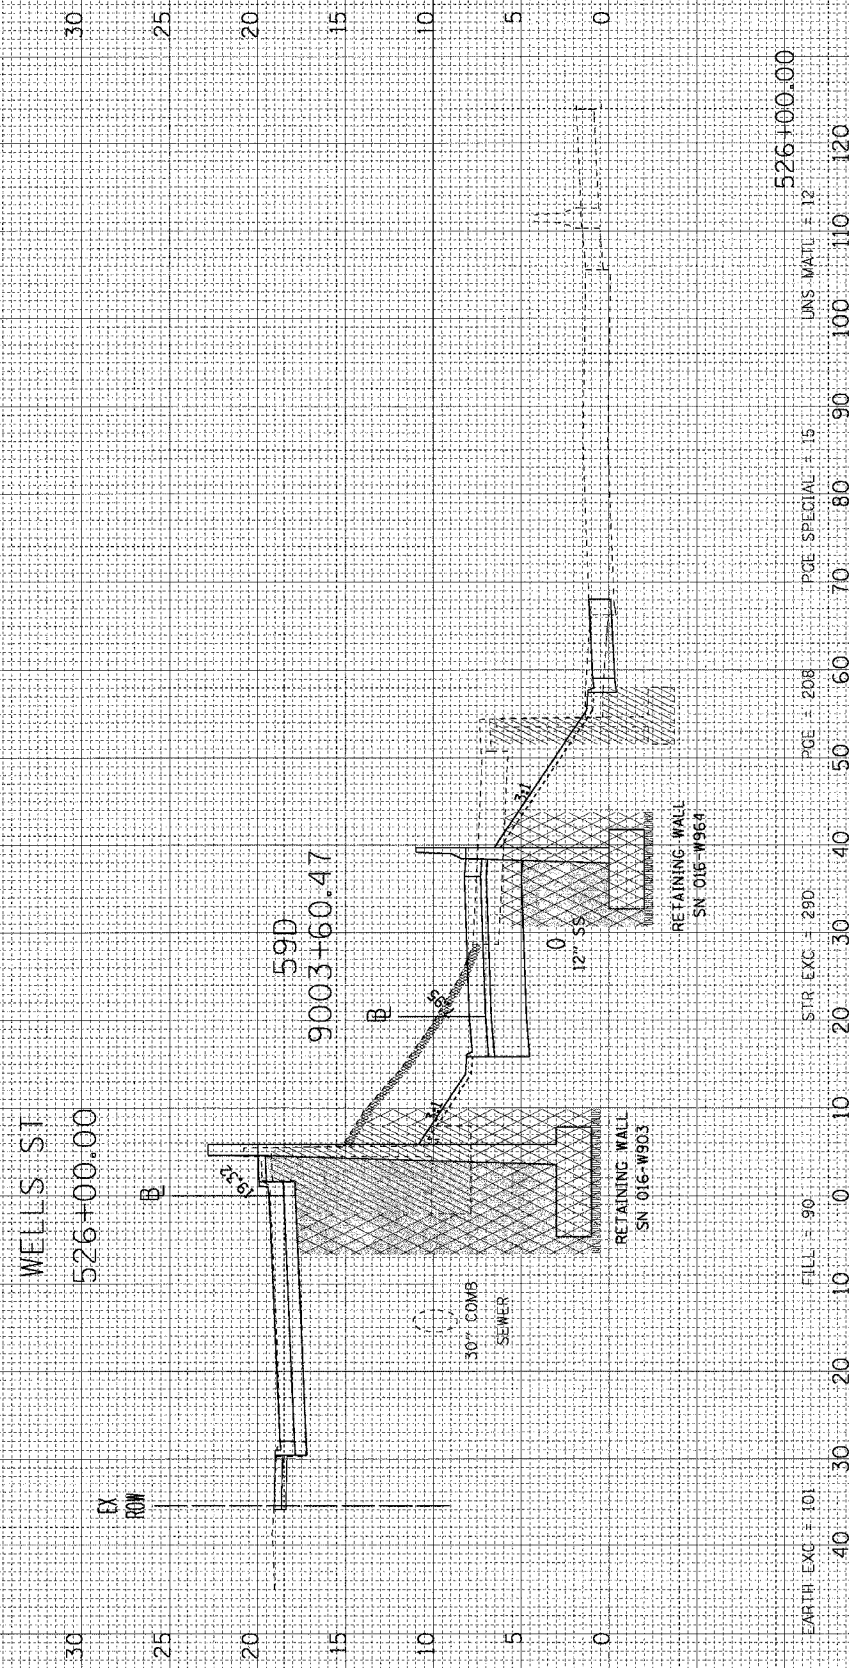

EARTH EXC = 101. FILL = 90. STR. EXC = 290. PGE. SPECIAL = 15. PGE. = 208. UNS. MATL = 12. 526+00.00