
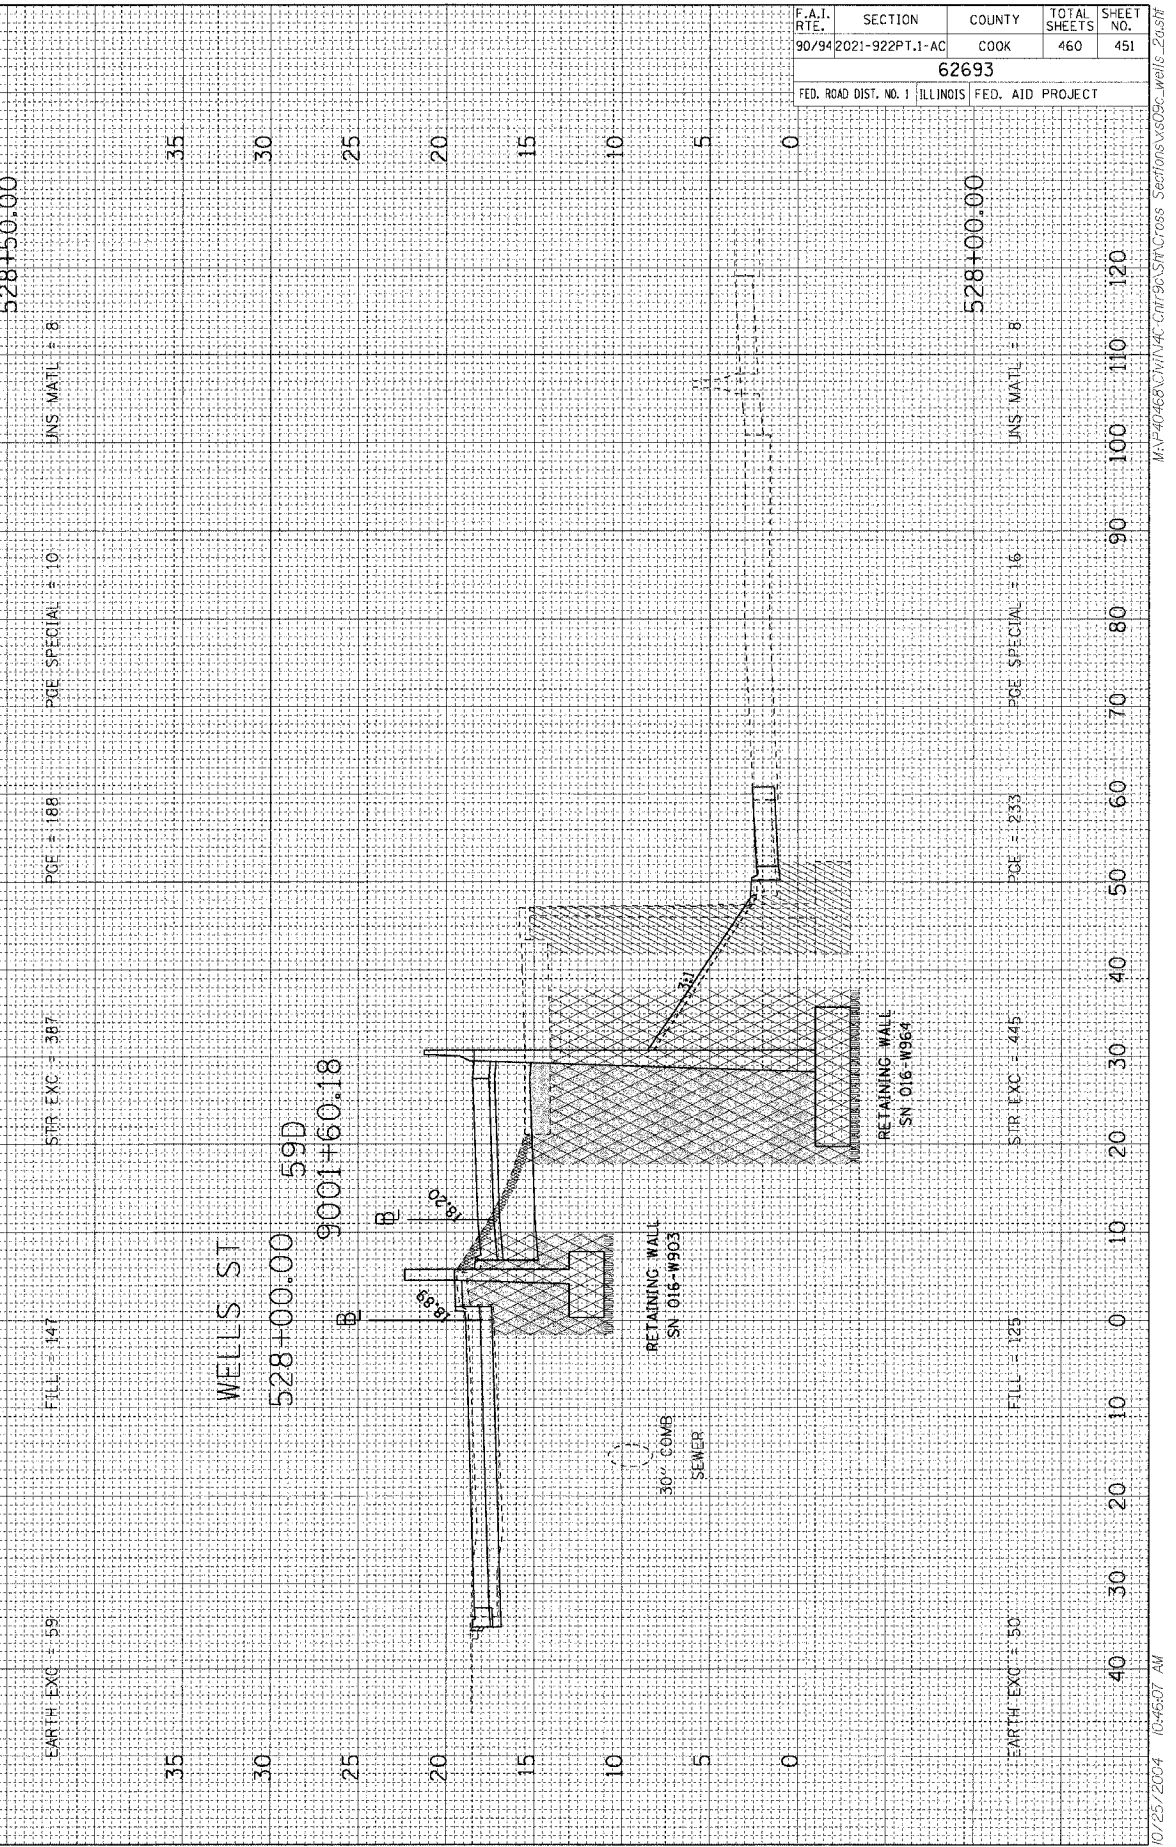
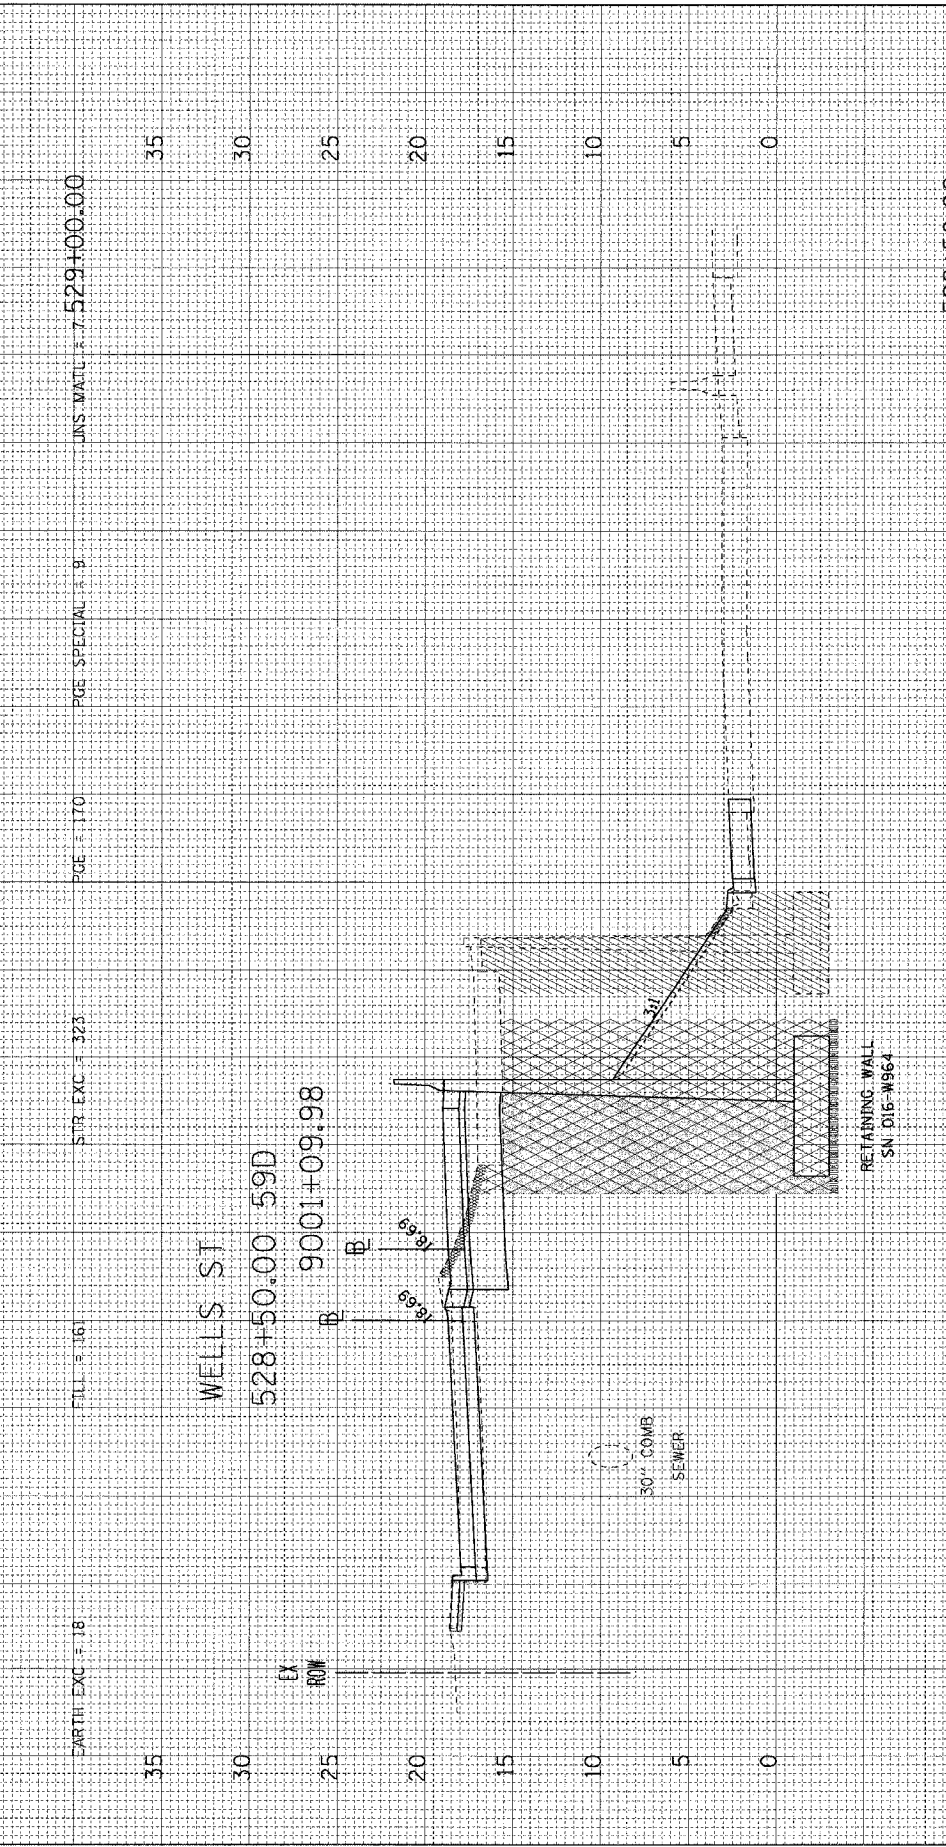


ORIGINAL SURVEY PLOTTED DATE  
 SURVEY PLOTTED DATE  
 NOTE BOOK NO.  
 AREAS CHECKED

ORIGINAL SURVEY PLOTTED DATE  
 SURVEY PLOTTED DATE  
 NOTE BOOK NO.  
 AREAS CHECKED

F.A.I. RTE.	SECTION	COUNTY	TOTAL SHEETS	SHEET NO.
90/94	2021-922PT.1-AC	COOK	460	451
62693				
FED. ROAD DIST. NO. 1 ILLINOIS FED. AID PROJECT				

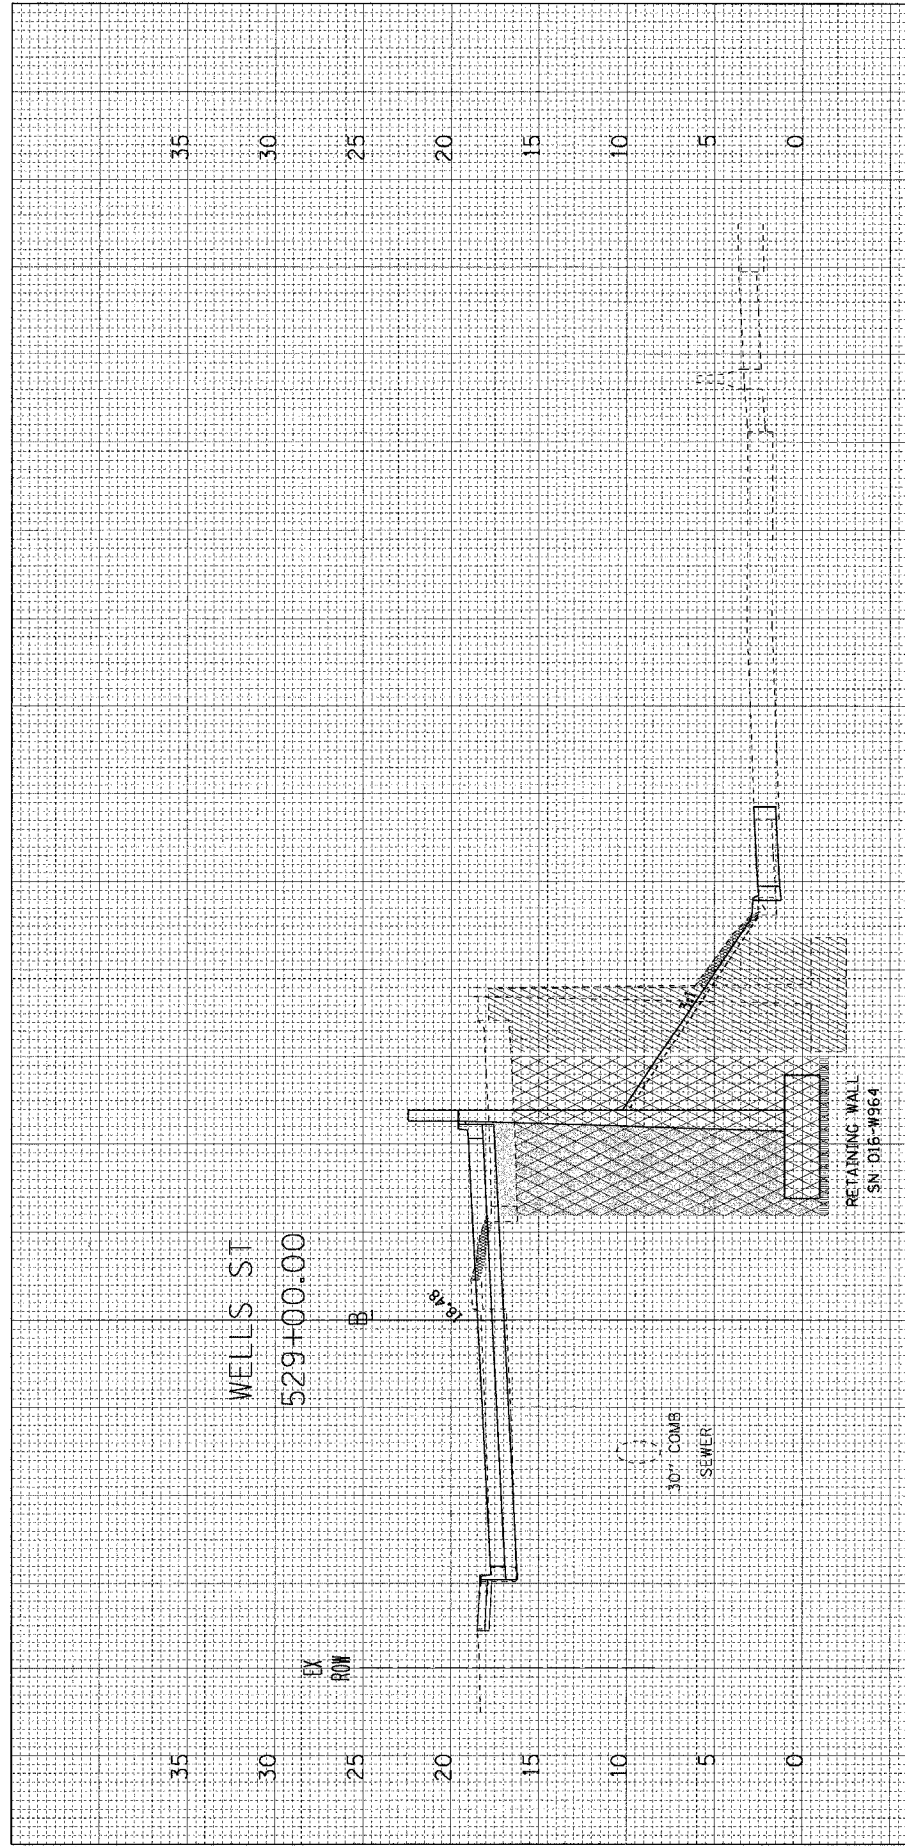

10/25/2004 10:46:07 AM I:\P\4665\WVAC-CTR\90\SWCross Sections\62693-wells-22a.rvt