



F.A.A. DIST. NO.	SECTION	COUNTY	TOTAL SHEETS	SHEET NO.
26894(3)89 3104AS-2		COOK		8
STA. 104+00		TO STA. 158+21		
FED. ROAD DIST. NO. 7 ILLINOIS				
C62698				

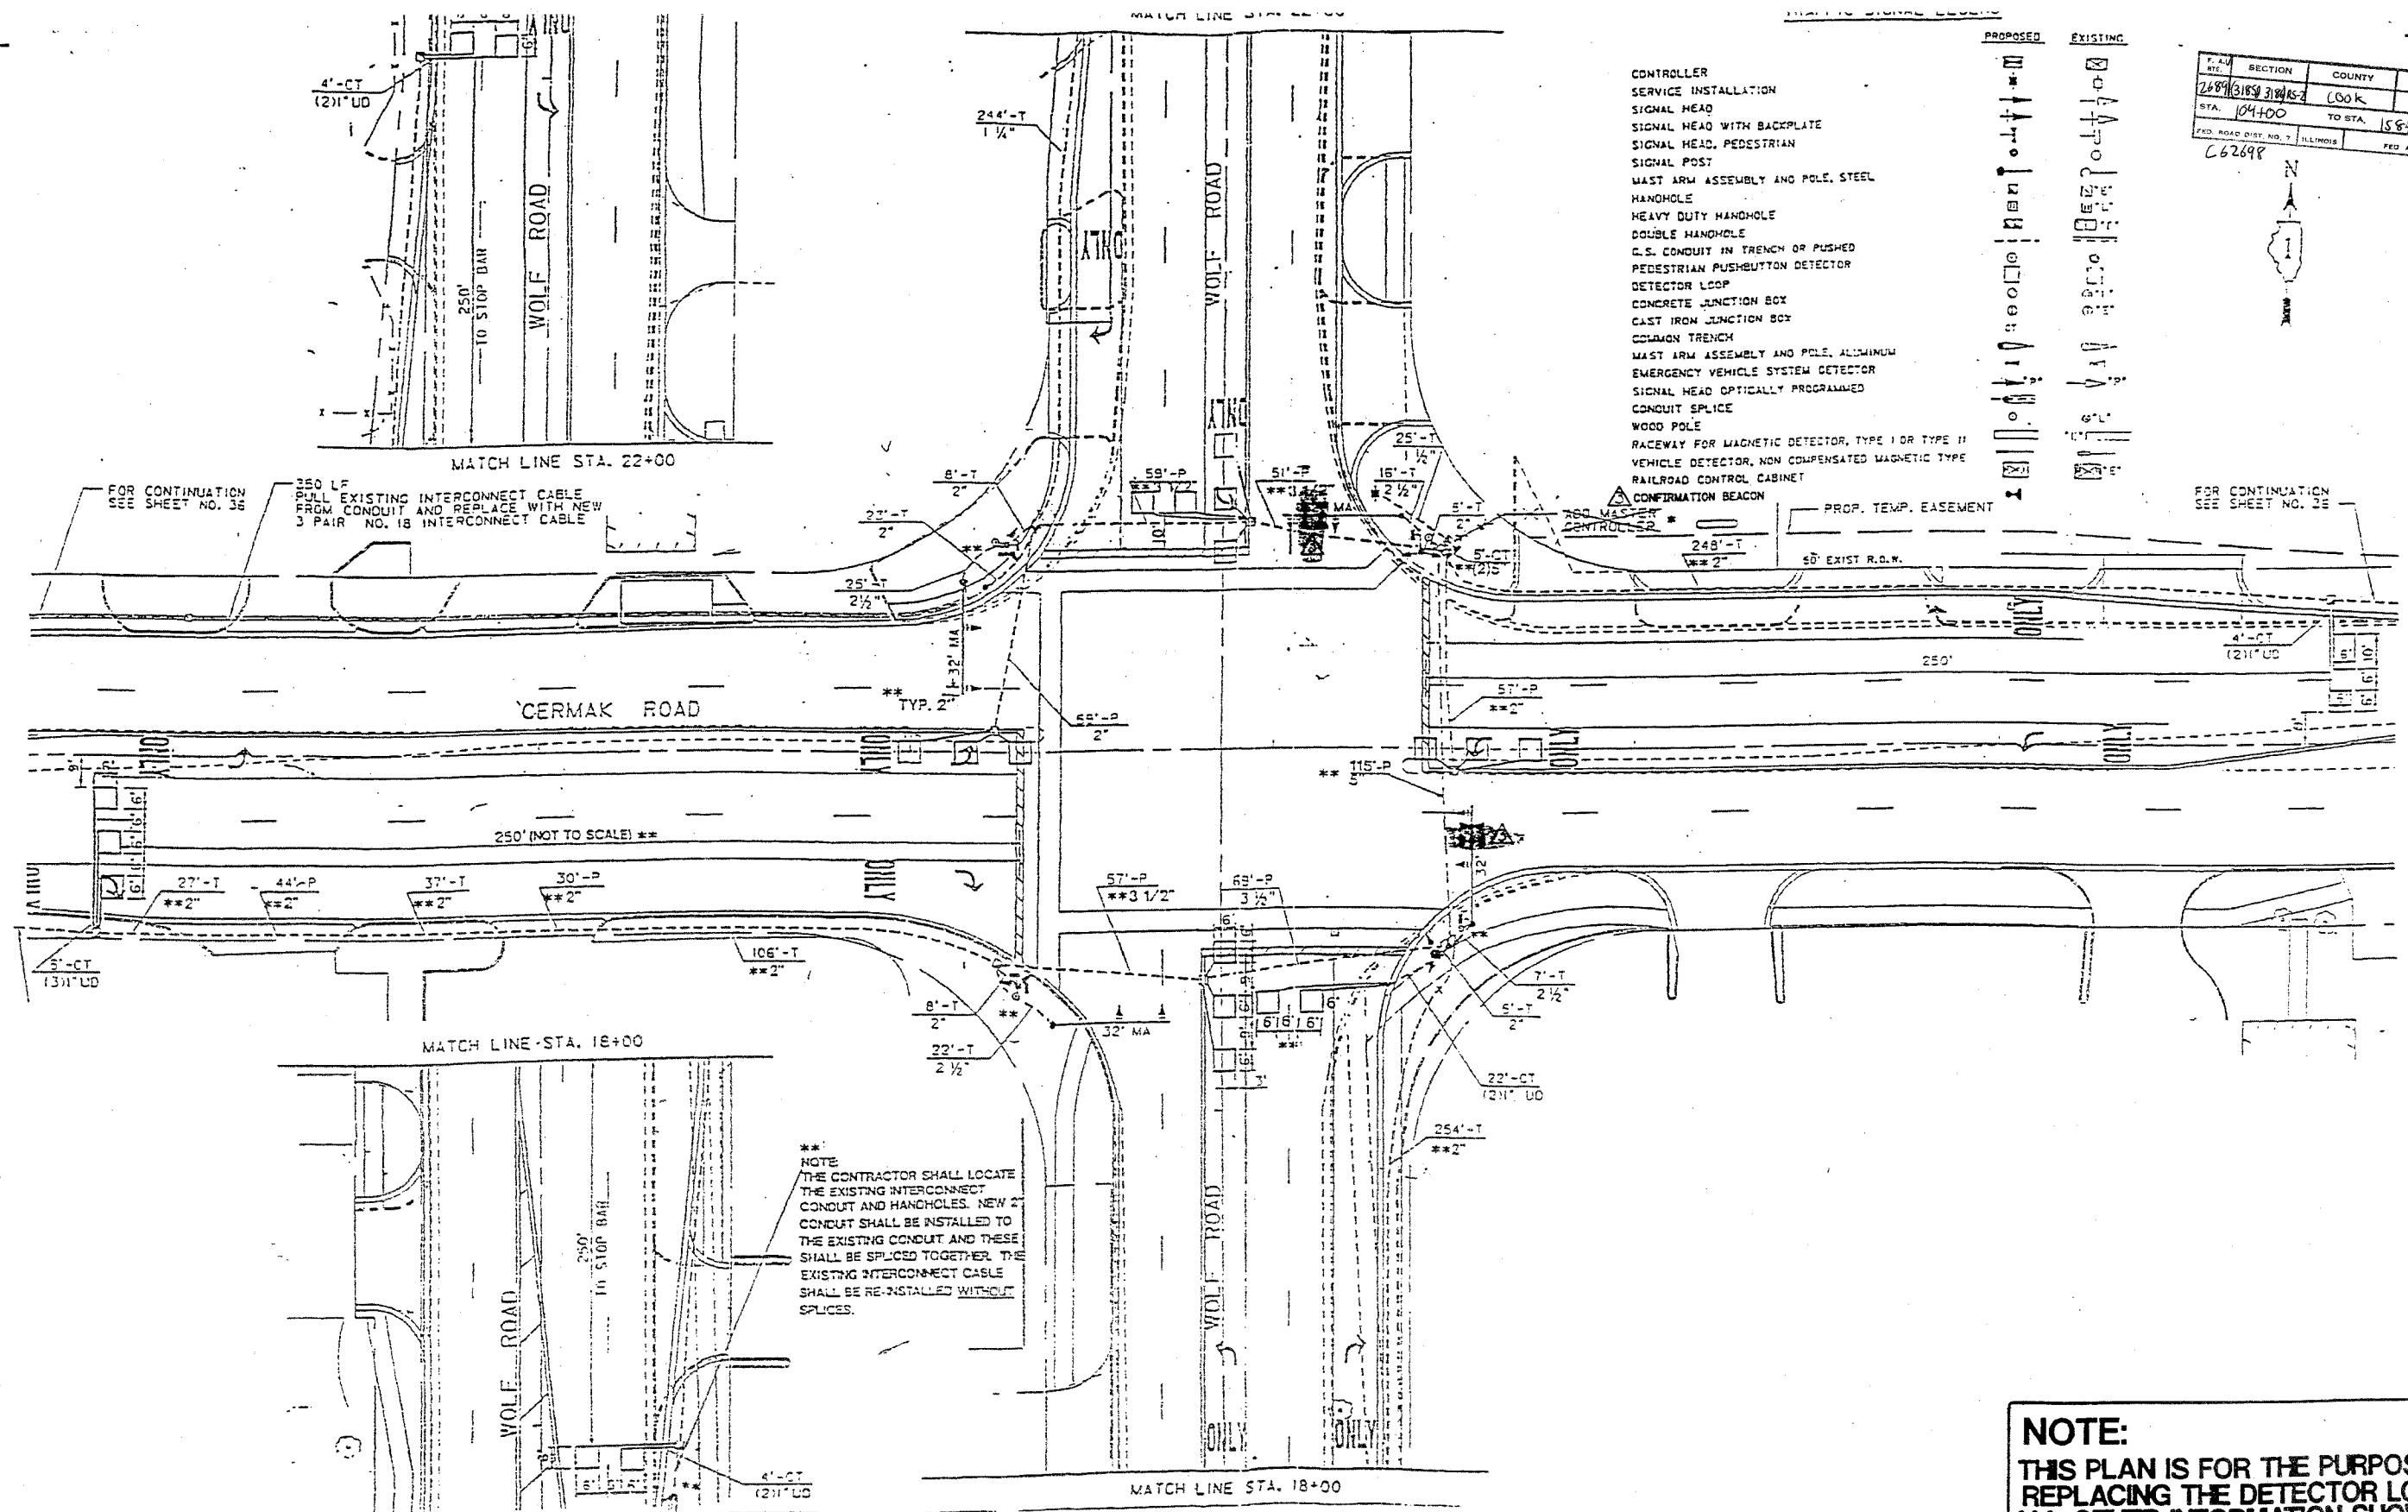

- CONTROLLER  
 SERVICE INSTALLATION  
 SIGNAL HEAD  
 SIGNAL HEAD WITH BACKPLATE  
 SIGNAL HEAD, PEDESTRIAN  
 SIGNAL POST  
 MAST ARM ASSEMBLY AND POLE, STEEL  
 HANDHOLE  
 HEAVY DUTY HANDHOLE  
 DOUBLE HANDHOLE  
 U.S. CONDUIT IN TRENCH OR PUSHED  
 PEDESTRIAN PUSHBUTTON DETECTOR  
 DETECTOR LOOP  
 CONCRETE JUNCTION BOX  
 CAST IRON JUNCTION BOX  
 COLUMN TRENCH  
 MAST ARM ASSEMBLY AND POLE, ALUMINUM  
 EMERGENCY VEHICLE SYSTEM DETECTOR  
 SIGNAL HEAD OPTICALLY PROGRAMMED  
 CONDUIT SPLICE  
 WOOD POLE  
 RACEWAY FOR MAGNETIC DETECTOR, TYPE I OR TYPE II  
 VEHICLE DETECTOR, NON COMPENSATED MAGNETIC TYPE  
 RAILROAD CONTROL CABINET  
 CONFIRMATION BEACON

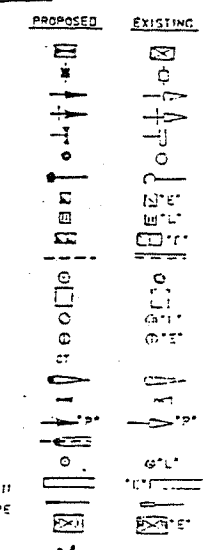

<b>REPLACE ALL DETECTOR LOOPS AS SHOWN</b>			
<b>(WITHIN THE RESURFACING LIMITS)</b>			
CODE NO.	QUANTITY	UNIT	ITEM
88600600	988	FOOT	DETECTOR LOOP REPLACEMENT

SCALE: 1" =  
 DATE  
 DESIGNED BY:  
 DRAWN BY:  
 CHECKED BY:



**NOTE:**  
 THIS PLAN IS FOR THE PURPOSE OF REPLACING THE DETECTOR LOOPS. ALL OTHER INFORMATION SHOWN IS NOT RELATED AND WILL BE DISREGARDED.  
 ILLINOIS DEPARTMENT OF TRANSPORTATION  
 DETECTOR LOOPS AT:  
 CERMAK RD. @  
 WOLF RD.