


F.A.P. RTE.	SECTION	COUNTY	TOTAL SHEETS	SHEET NO.
2699	(3195 2316) 2-2	COOK	19	10
STA. 04+00	TO STA. 158+21			
FED. ROAD DIST. NO. 7	ILLINOIS	FED. AID PROJECT		

C 62698

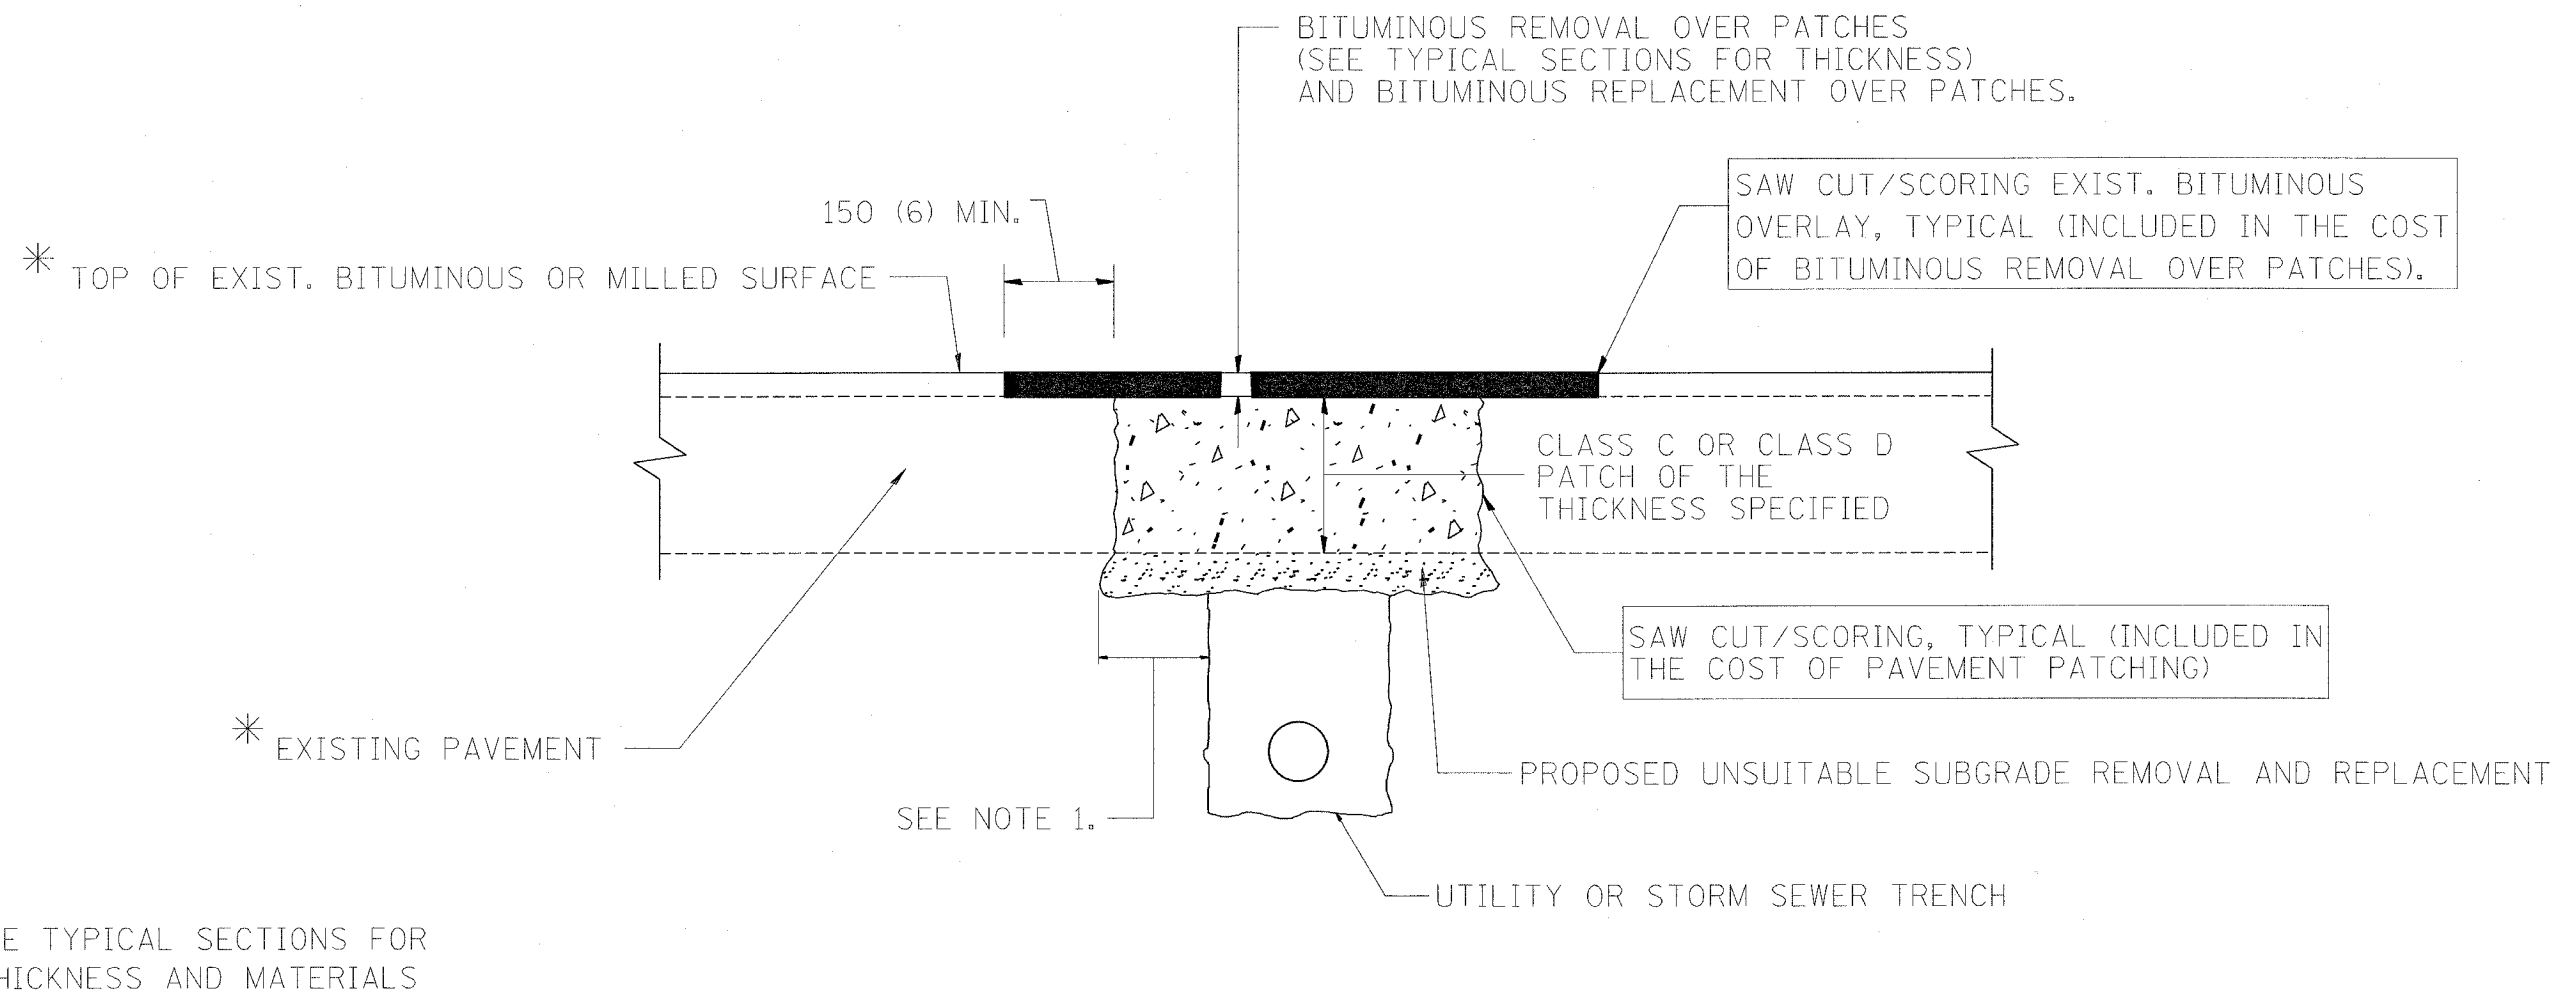

**NOTES:**

1. THE WIDTH OF THE FULL DEPTH PATCH OVER A TRENCH SHALL BE 300 (12) WIDER ON EACH SIDE OF THE TRENCH.
2. FOR METHOD OF MEASUREMENT AND BASIS OF PAYMENT, SEE SPECIAL PROVISION "PATCHING WITH BITUMINOUS OVERLAY REMOVAL".

**SEQUENCE OF CONSTRUCTION**

1. REMOVE THE EXISTING BITUMINOUS MATERIAL OVER THE AREA TO BE PATCHED.
2. REMOVE AND REPLACE FULL DEPTH PATCHES
3. REPLACE BITUMINOUS MATERIAL OVER THE AREA TO BE PATCHED.

ALL DIMENSIONS ARE IN MILLIMETERS (INCHES) UNLESS OTHERWISE SHOWN.

REVISIONS	
NAME	DATE
R. SHAH	10/25/94
R. SHAH	01/14/95
R. SHAH	03/23/95
R. SHAH	04/24/95
A. HOUSEH	03/15/96
A. ABBAS	03/21/97
A. ABBAS	01/20/98
ART ABBAS	04/27/98

ILLINOIS DEPARTMENT OF TRANSPORTATION  
**PAVEMENT PATCHING FOR BITUMINOUS SURFACED PAVEMENT**  
 SCALE: VERT. \_\_\_\_\_  
 DATE 03/08/2004  
 DRAWN BY \_\_\_\_\_  
 CHECKED BY \_\_\_\_\_

UG:\*\*\*:\*\*\* UJ/UD/400\*