
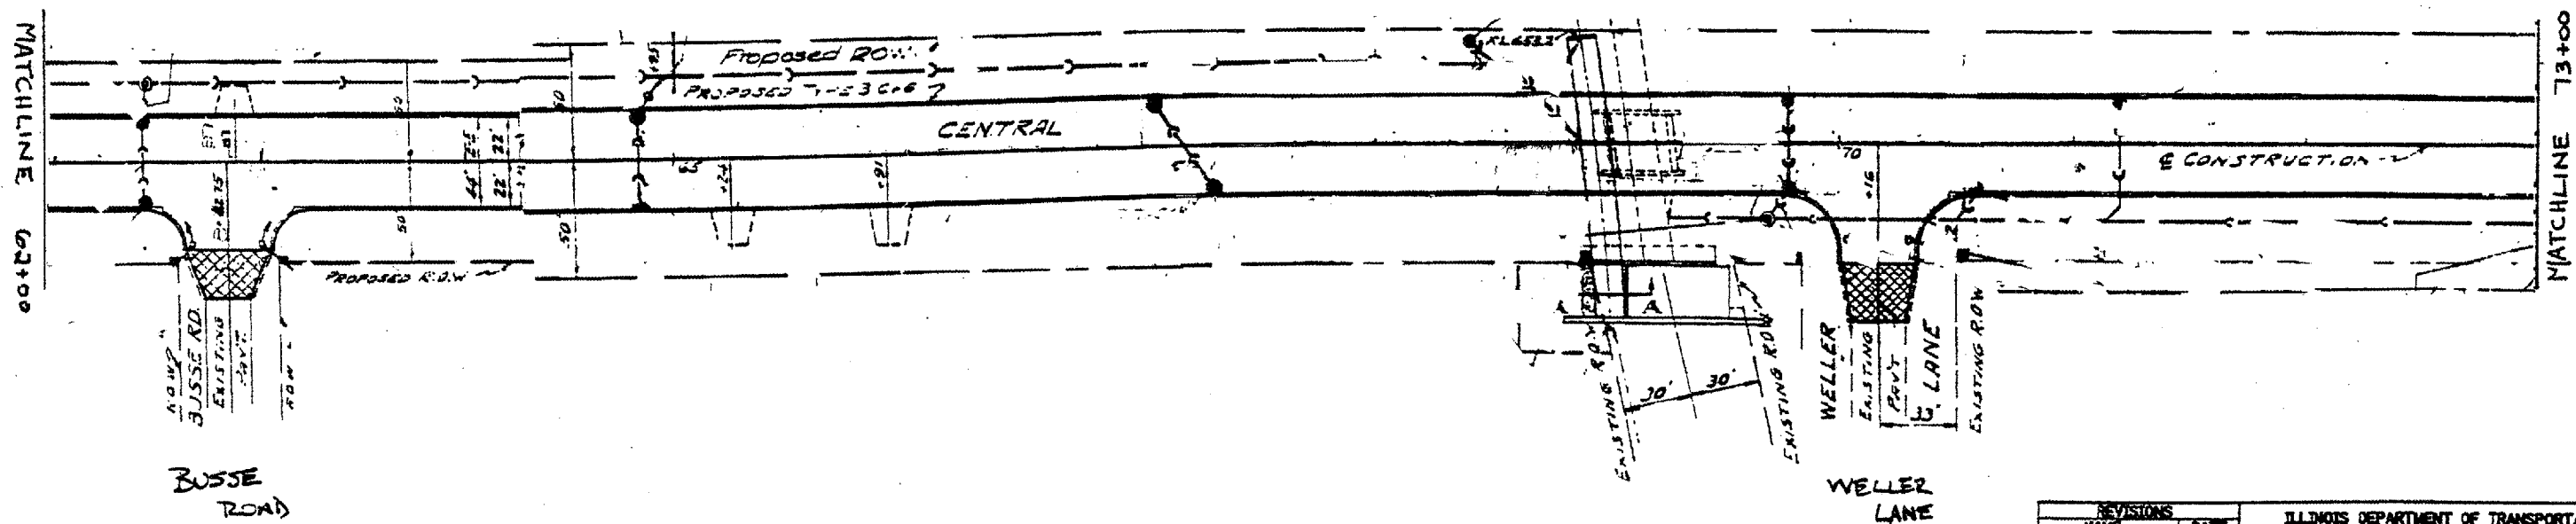


F.A.D. RTE.	SECTION	COUNTY	TOTAL SHEETS	SHEET NO.
130058 RS-5		COOK	35	8
FED. ROAD DIST. NO. 1 ILLINOIS FED. AID PROJECT				

CONTRACT NO. 62701

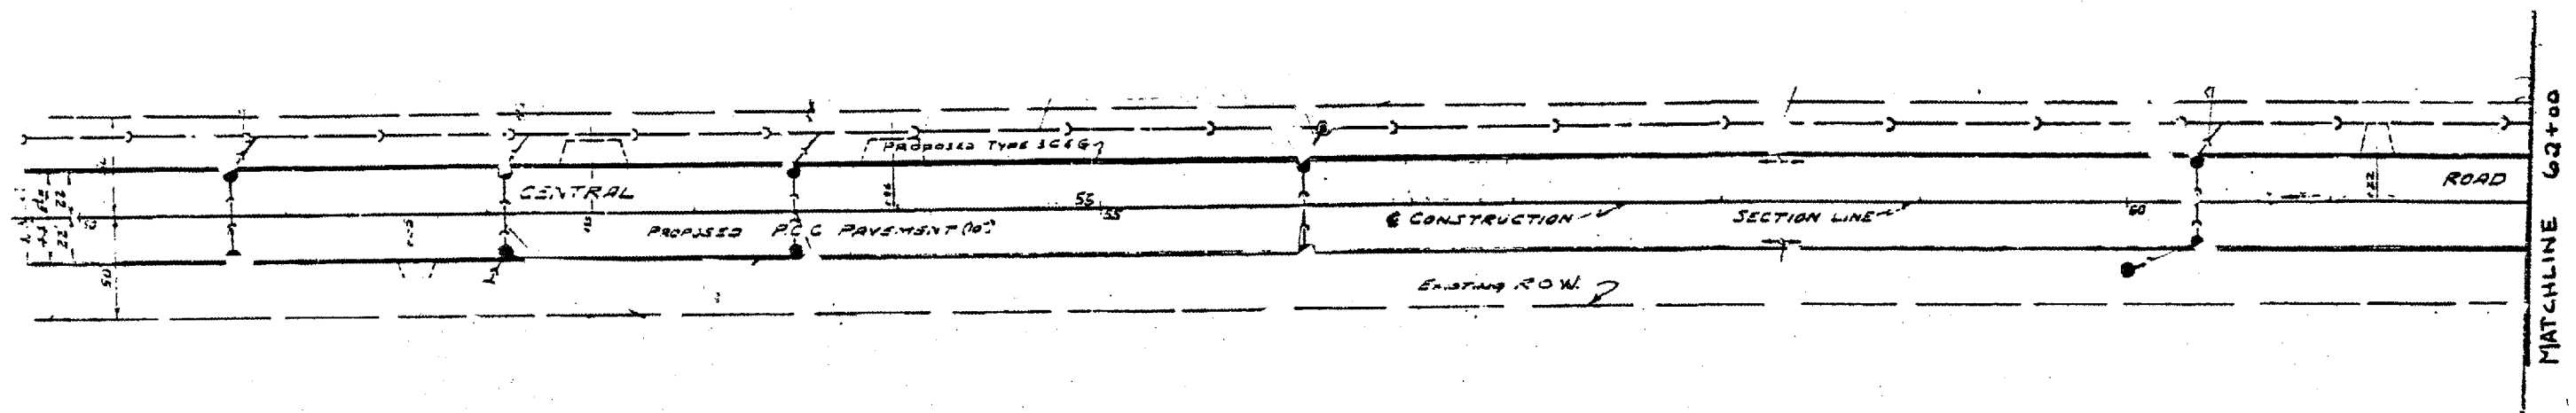

REVISIONS	
NAME	DATE

ILLINOIS DEPARTMENT OF TRANSPORTATION
CENTRAL ROAD
 EXISTING AND PROPOSED
 ROADWAY PLANS

SCALE: VERT. DRAWN BY
 HORIZ. CHECKED BY
 DATE 04/14/2004