


PROP. BIT. SURFACE REMOVAL, 2"
 PROP. POLY. LEVELING BINDER (MM)
 SUPERPAVE, IL-4.75, NSD, 3/4"
 PROP. POLY. BIT. CONC. SURFACE COURSE
 SUPERPAVE, MIX "F", N90, 1 3/4"
 (TYPICAL)

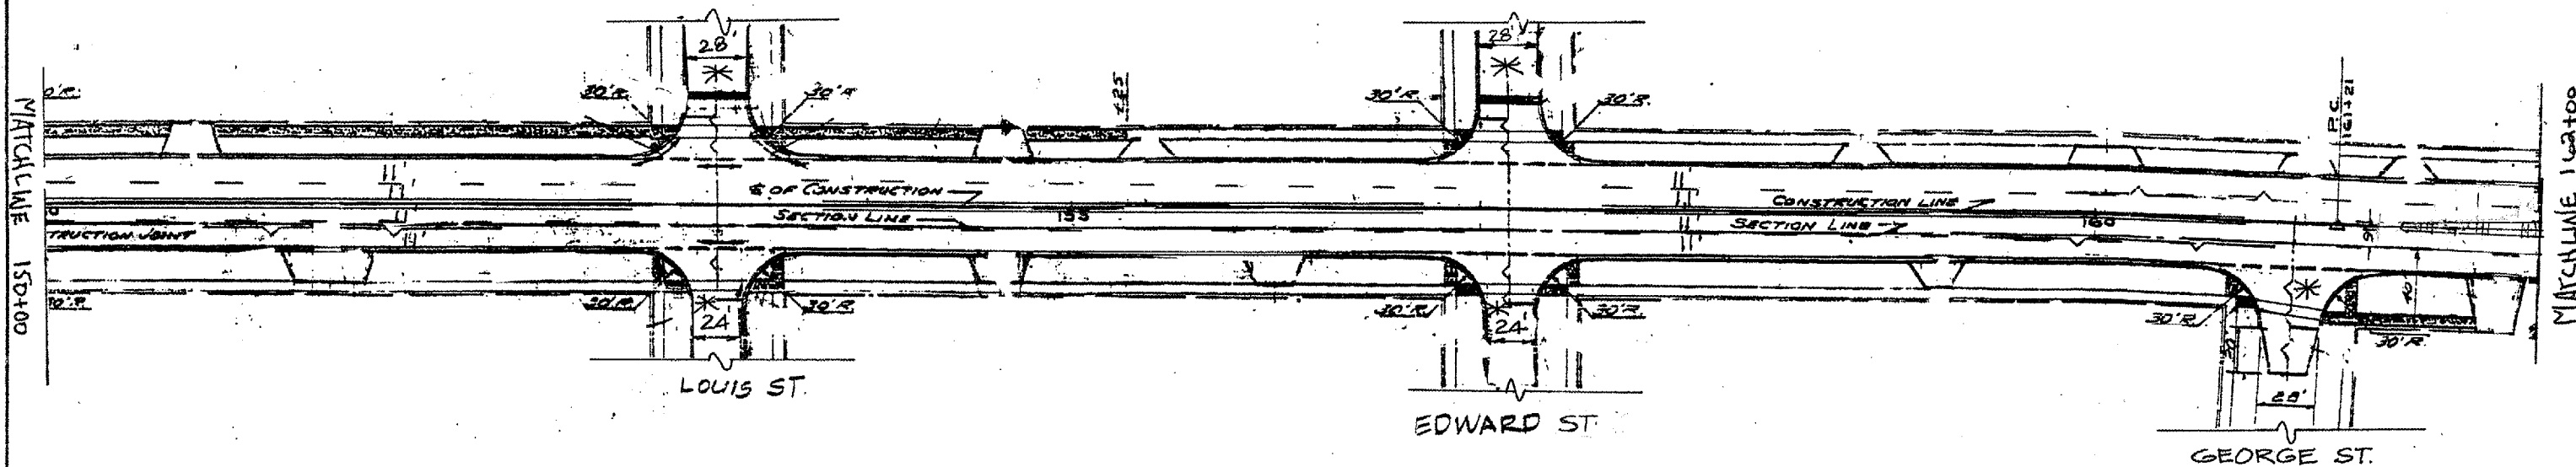

REVISIONS	DATE

ILLINOIS DEPARTMENT OF TRANSPORTATION
CENTRAL ROAD
 EXISTING AND PROPOSED
 ROADWAY PLANS

SCALE: VERT. _____
 HORIZ. _____
 DATE 04/14/2004

DRAWN BY _____
 CHECKED BY _____