
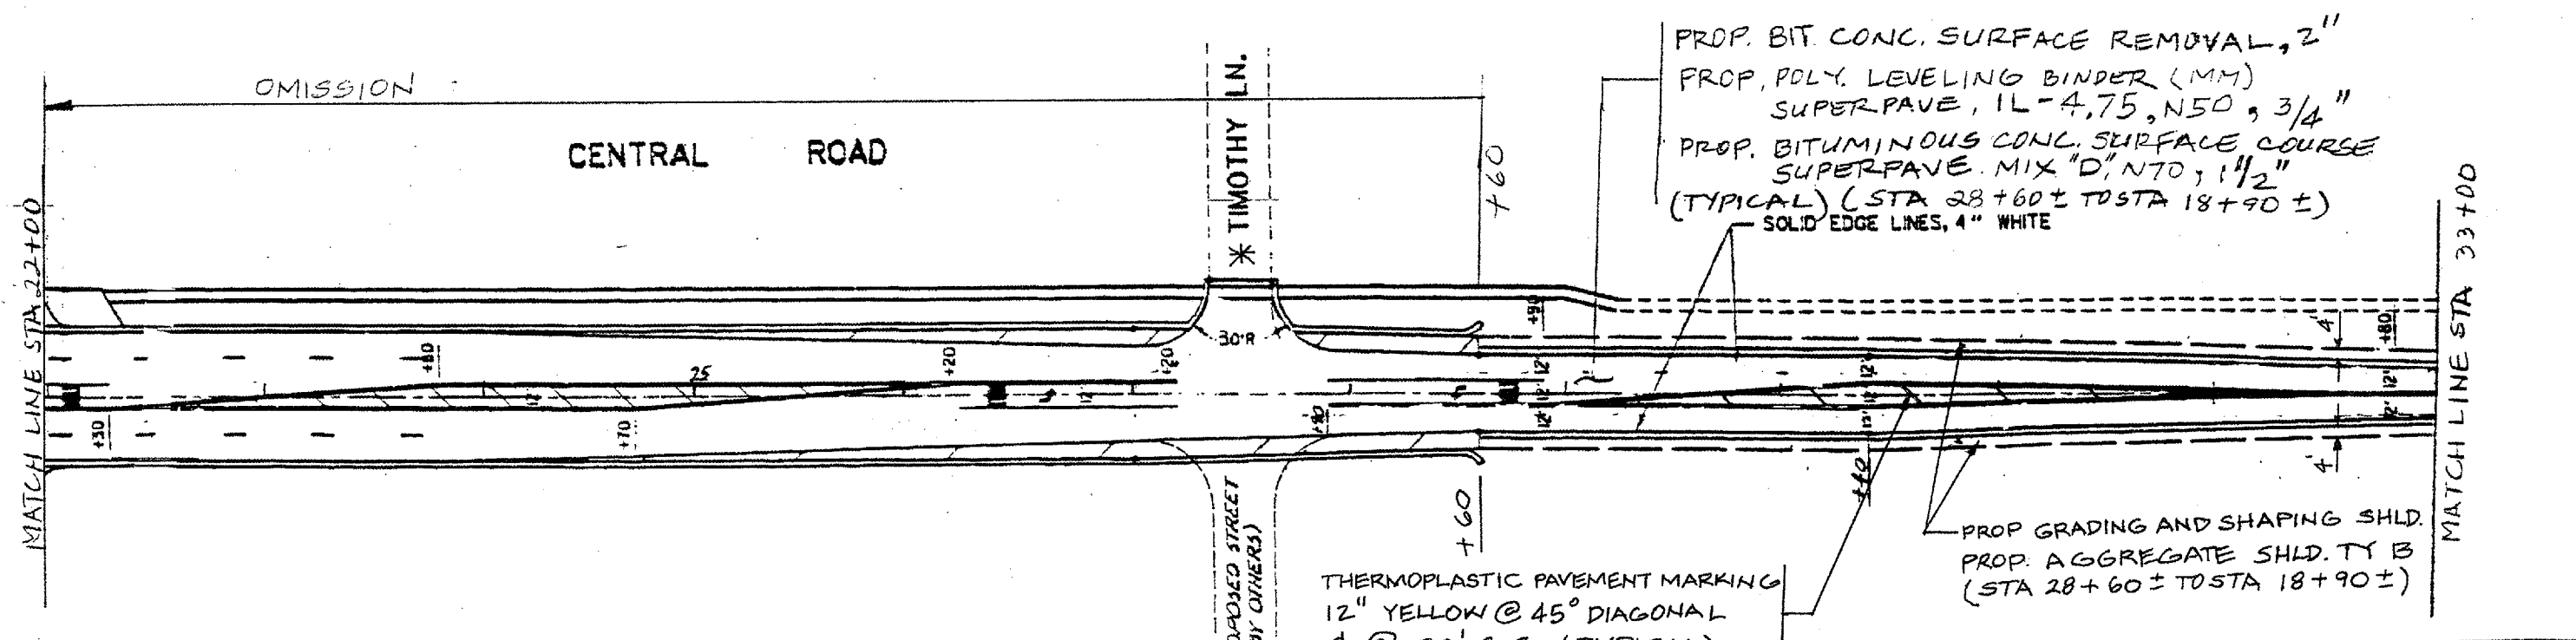


CONTRACT NO. 52701

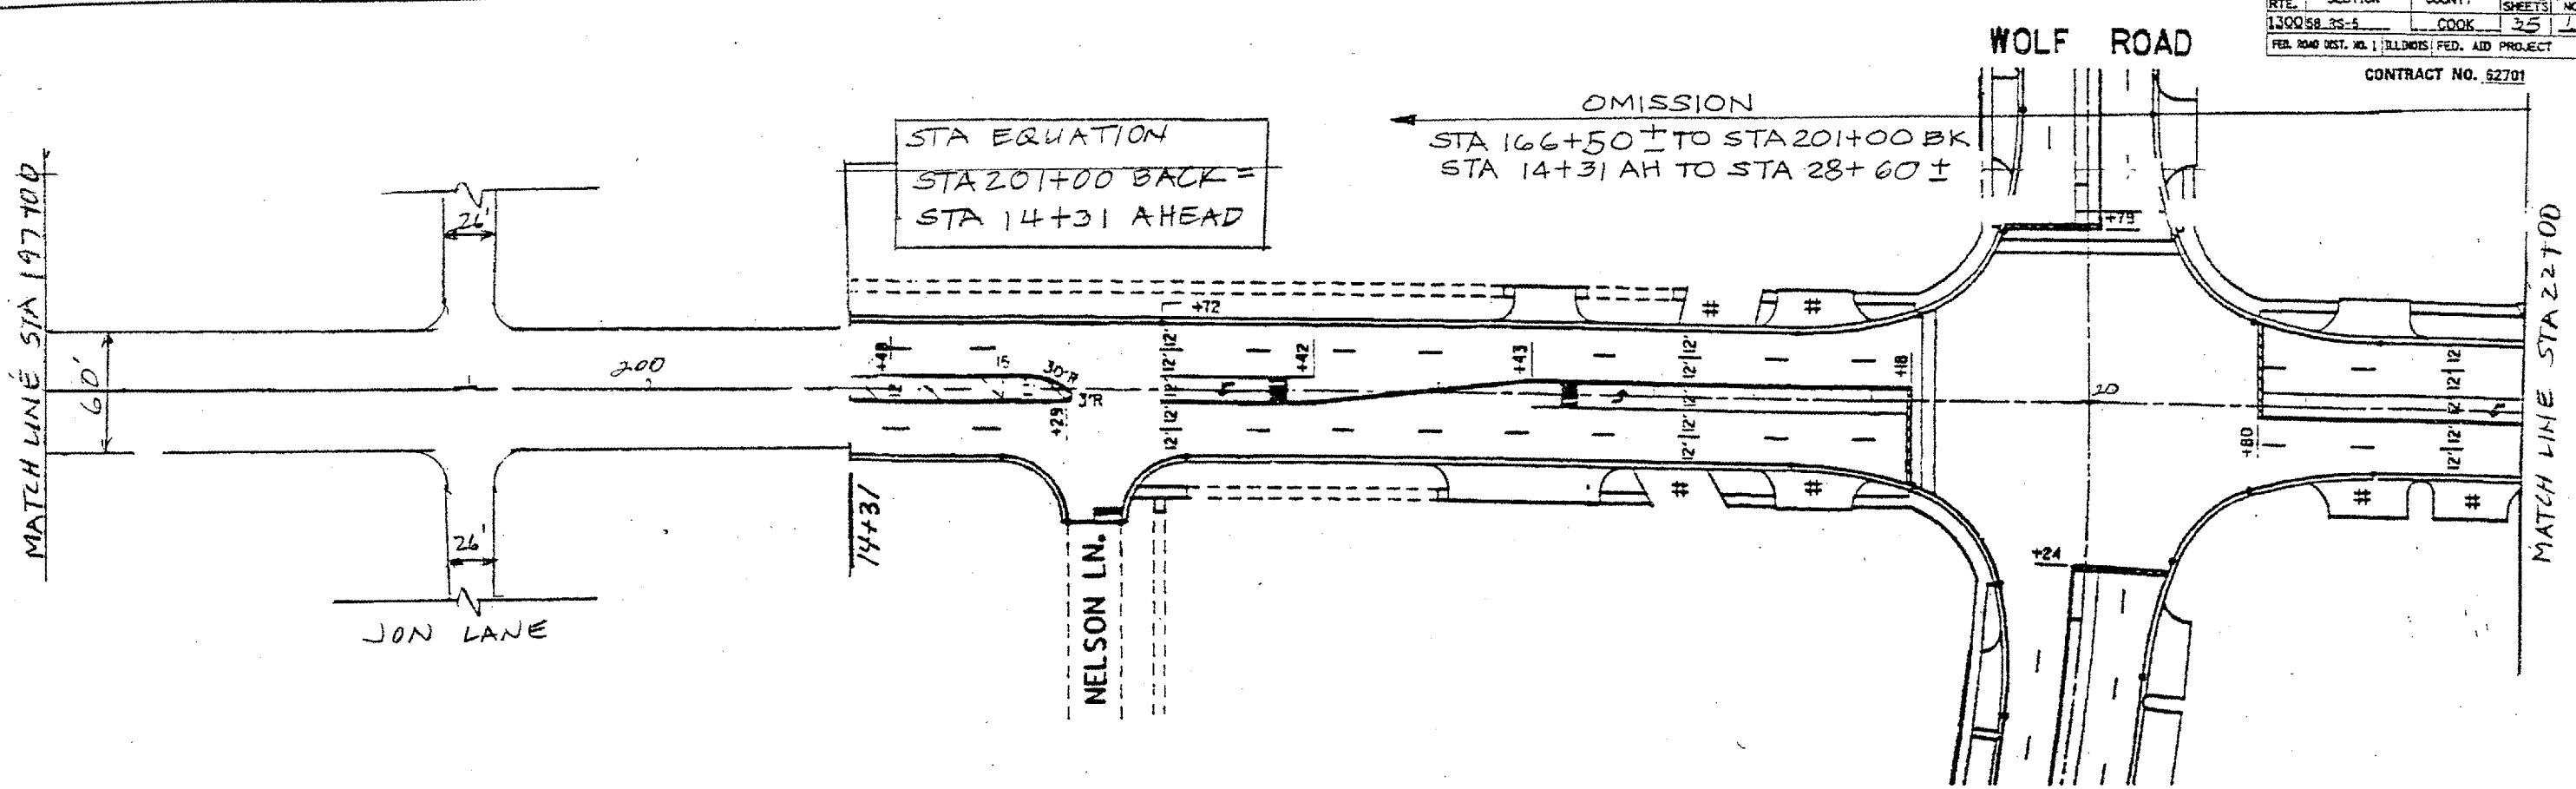

REVISIONS	DATE

ILLINOIS DEPARTMENT OF TRANSPORTATION

CENTRAL ROAD

EXISTING AND PROPOSED ROADWAY PLANS

VERT. SCALE: HORIZ. DATE 04/14/2004

DRAWN BY
CHECKED BY