


CONTRACT # 62701

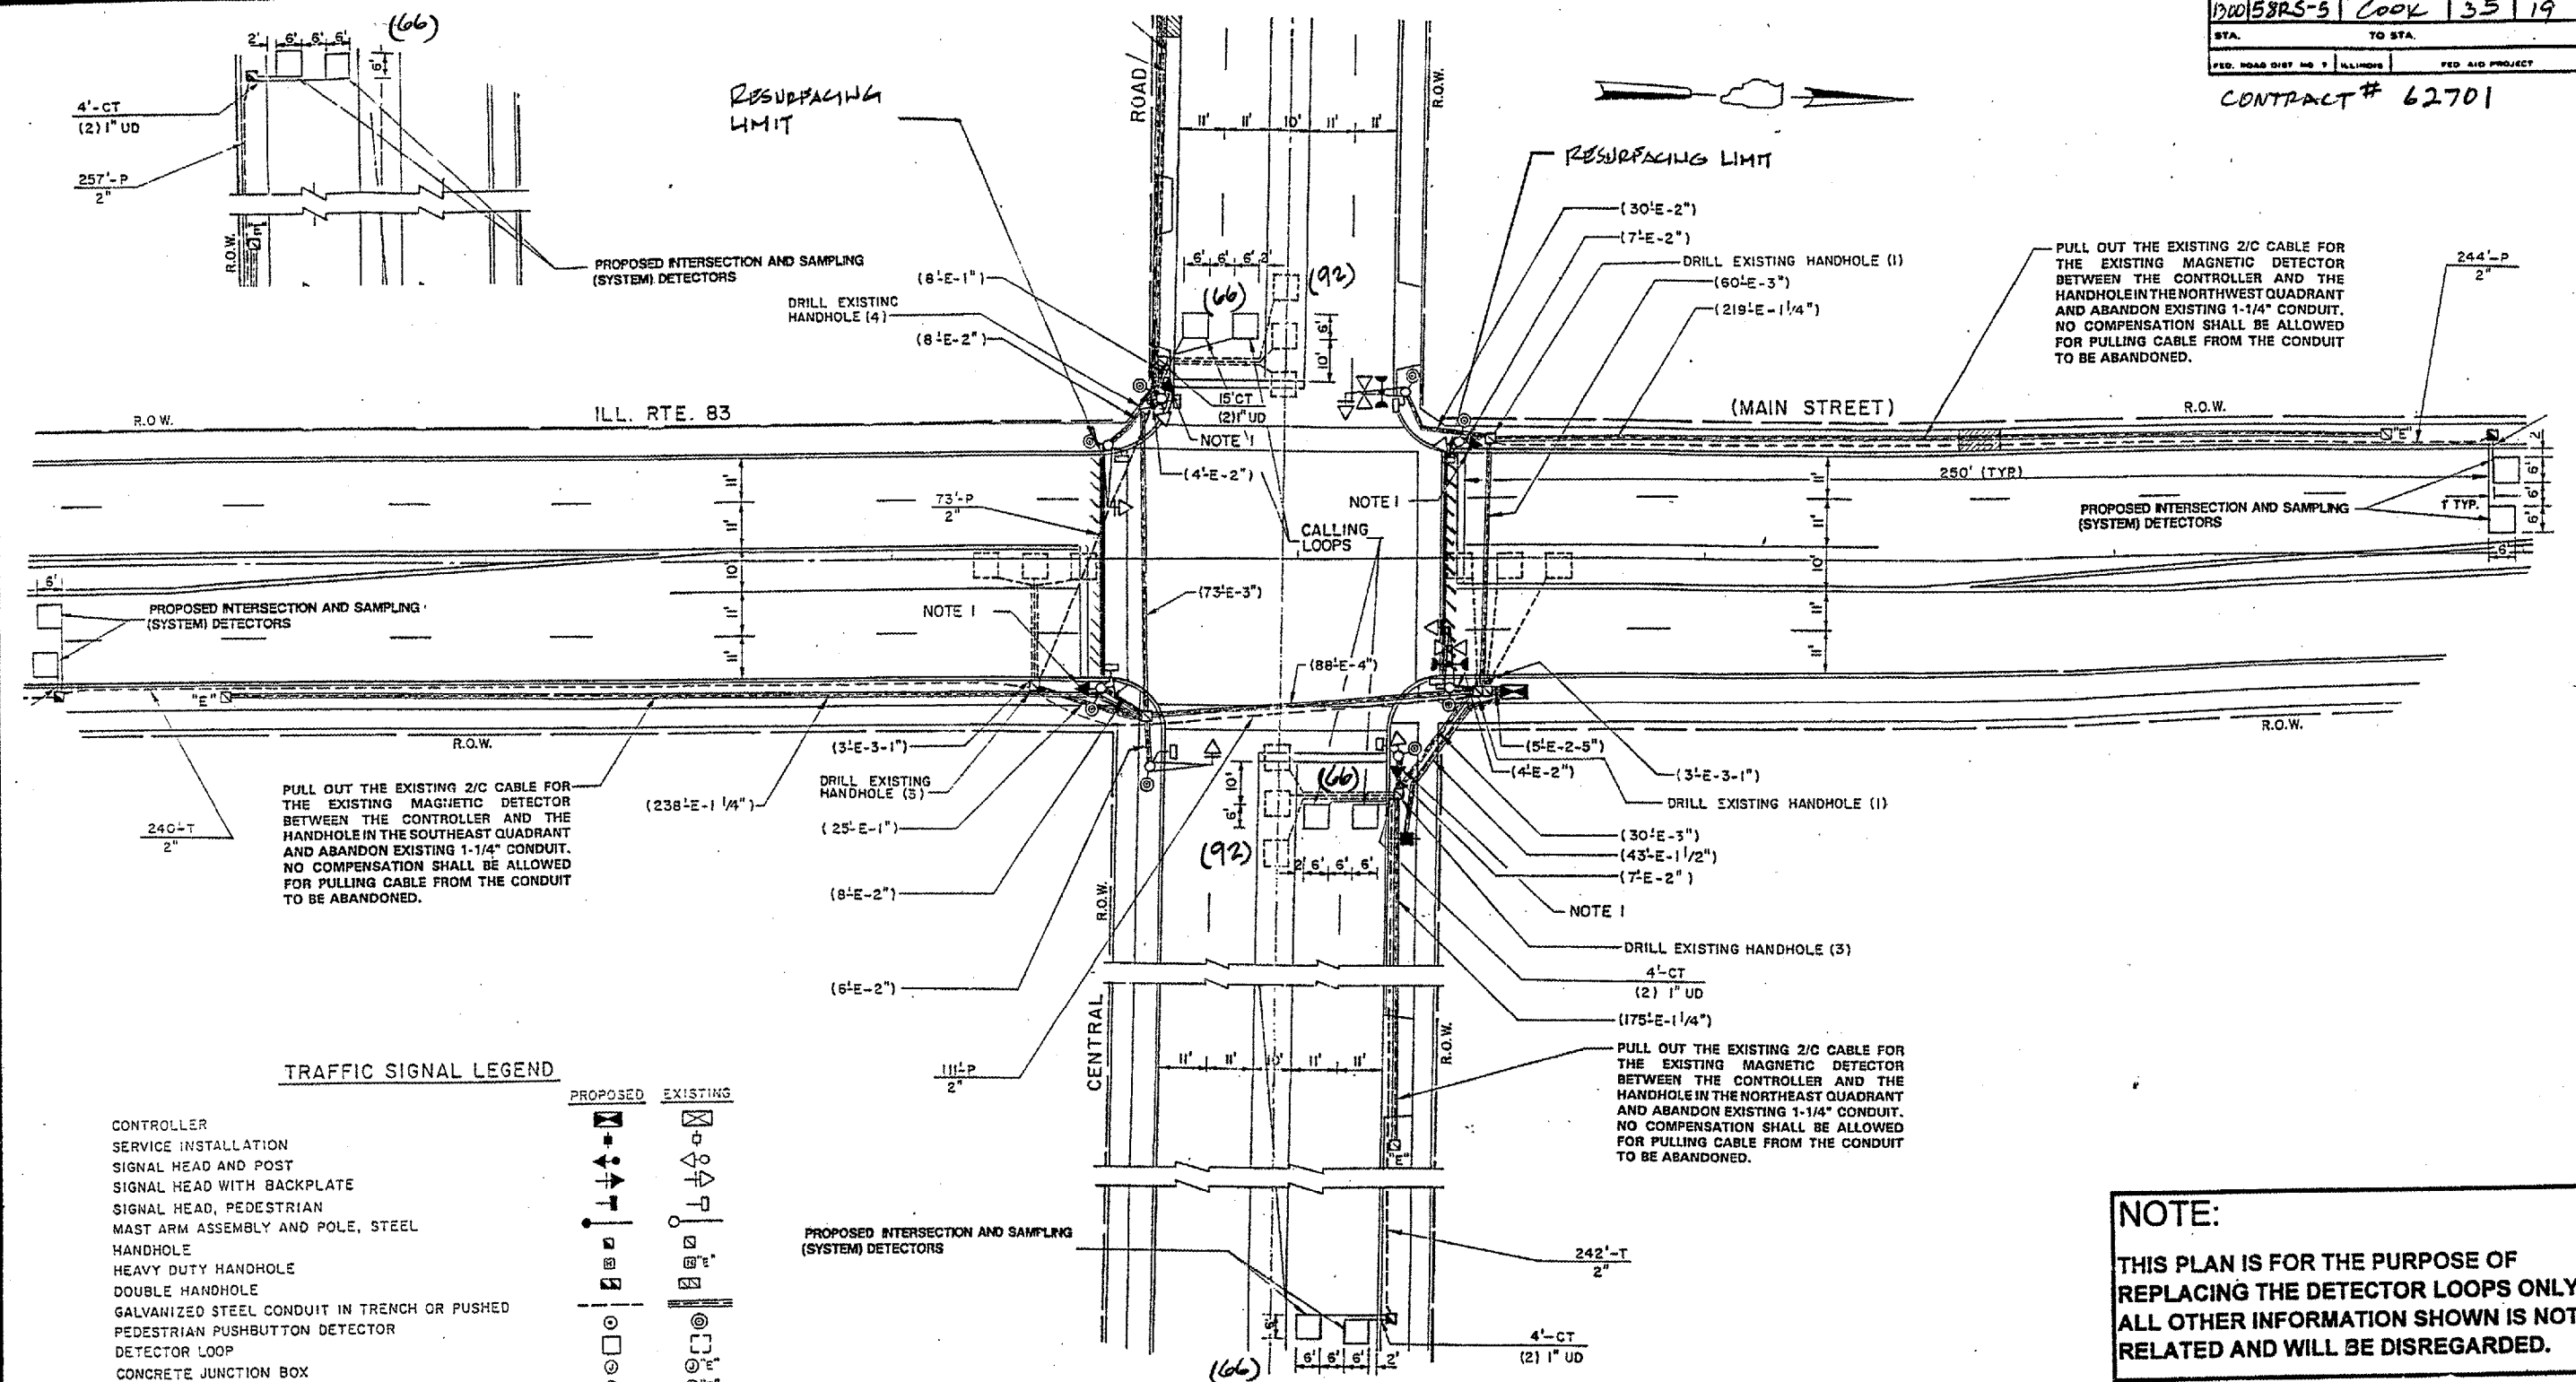

**TRAFFIC SIGNAL LEGEND**

- |  |  |  |
|--|--|--|
| CONTROLLER                                   |  |  |
| SERVICE INSTALLATION                         |  |  |
| SIGNAL HEAD AND POST                         |  |  |
| SIGNAL HEAD WITH BACKPLATE                   |  |  |
| SIGNAL HEAD, PEDESTRIAN                      |  |  |
| MAST ARM ASSEMBLY AND POLE, STEEL            |  |  |
| HANDHOLE                                     |  |  |
| HEAVY DUTY HANDHOLE                          |  |  |
| DOUBLE HANDHOLE                              |  |  |
| GALVANIZED STEEL CONDUIT IN TRENCH OR PUSHED |  |  |
| PEDESTRIAN PUSHBUTTON DETECTOR               |  |  |
| DETECTOR LOOP                                |  |  |
| CONCRETE JUNCTION BOX                        |  |  |
| CAST IRON JUNCTION BOX                       |  |  |
| COMMON TRENCH                                |  |  |
| MAST ARM ASSEMBLY AND POLE, ALUMINUM         |  |  |
| EMERGENCY VEHICLE SYSTEM                     |  |  |
| SIGNAL HEAD, OPTICALLY PROGRAMMED            |  |  |
| CONDUIT SPLICE                               |  |  |
| WOOD POLE                                    |  |  |
| CONFIRMATION BEACON                          |  |  |

**REPLACE ALL DETECTOR LOOPS AS SHOWN**

(WITHIN THE RESURFACING LIMITS)

CODE NO.	QUANTITY	UNIT	ITEM
86600600	388	Foot	Detector Loop Replacement

**NOTE:**  
THIS PLAN IS FOR THE PURPOSE OF REPLACING THE DETECTOR LOOPS ONLY. ALL OTHER INFORMATION SHOWN IS NOT RELATED AND WILL BE DISREGARDED.

REVISIONS	
NAME	DATE

ILLINOIS DEPARTMENT OF TRANSPORTATION  
**DETECTOR LOOP REPLACEMENT**

CENTRAL ROAD @ ILL. ROUTE 83

SCALE: 1" = 20'  
DATE: APRIL, 04

DRAWN BY: \_\_\_\_\_  
DESIGNED BY: \_\_\_\_\_  
CHECKED BY: \_\_\_\_\_