


SECTION	COUNTY	TOTAL SHEETS	SHEET NO.
130058R5-S	COOK	35	21
STA. TO STA.			
FED. ROAD DIST. NO. 7 ILLINOIS		FED. AID PROJECT	

CONTRACT # 62701

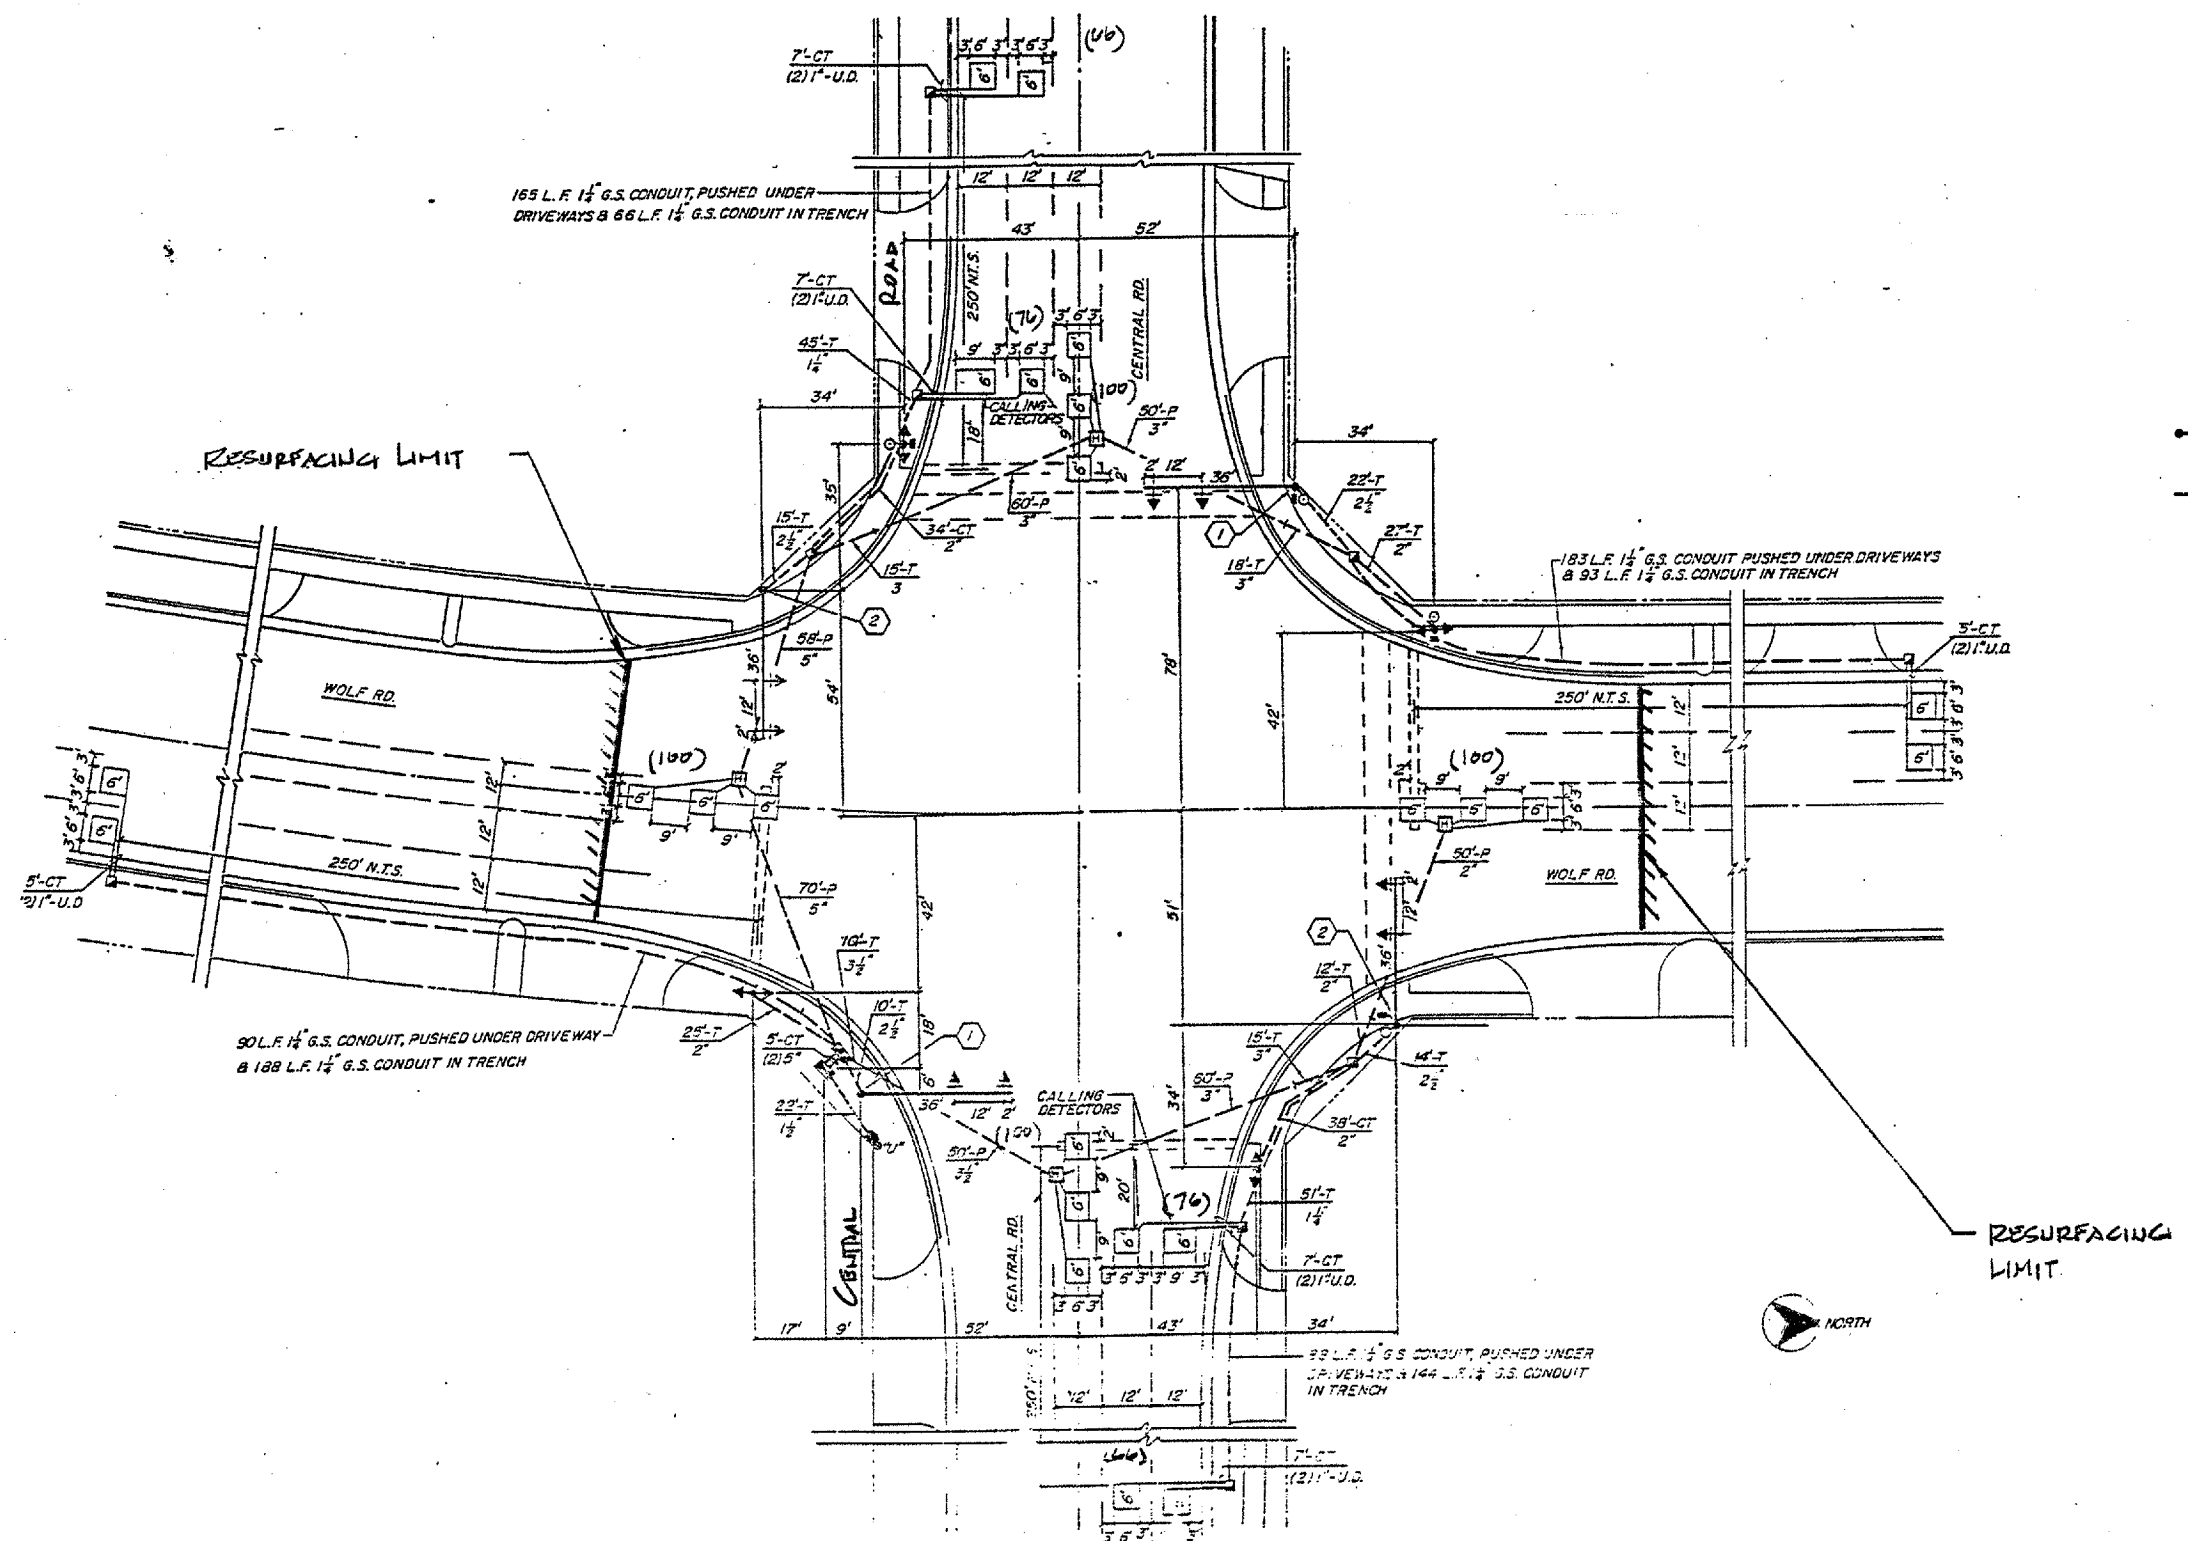

**TRAFFIC SIGNAL LEGEND**

- SERVICE INSTALLATION
- CONTROLLER
- DOUBLE HANDHOLE
- HANDHOLE
- SIGNAL HEAD AND POST
- SIGNAL HEAD WITH BACKPLATE
- MAST ARM ASSEMBLY AND POLE, STEEL
- DETECTOR LOOP
- G.S. CONDUIT IN TRENCH OR PUSHED

**NOTE:**  
 THIS PLAN IS FOR THE PURPOSE OF REPLACING THE DETECTOR LOOPS ONLY. ALL OTHER INFORMATION SHOWN IS NOT RELATED AND WILL BE DISREGARDED.

**REPLACE ALL DETECTOR LOOPS AS SHOWN**  
 (WITHIN THE RESURFACING LIMITS)

CODE NO.	QUANTITY	UNIT	ITEM
86600600	684	Foot	Detector Loop Replacement

REVISIONS	
NAME	DATE

ILLINOIS DEPARTMENT OF TRANSPORTATION  
**DETECTOR LOOP REPLACEMENT**  
 CENTRAL ROAD @ WOLF ROAD  
 SCALE: T:20  
 DATE: APRIL 04  
 DRAWN BY: \_\_\_\_\_  
 DESIGNED BY: \_\_\_\_\_  
 CHECKED BY: \_\_\_\_\_