



ARTERIAL-VOLUME DENSITY ("FAR BACK" DETECTION)
CROSS STREET-VOLUME DENSITY ("FAR BACK" DETECTION)

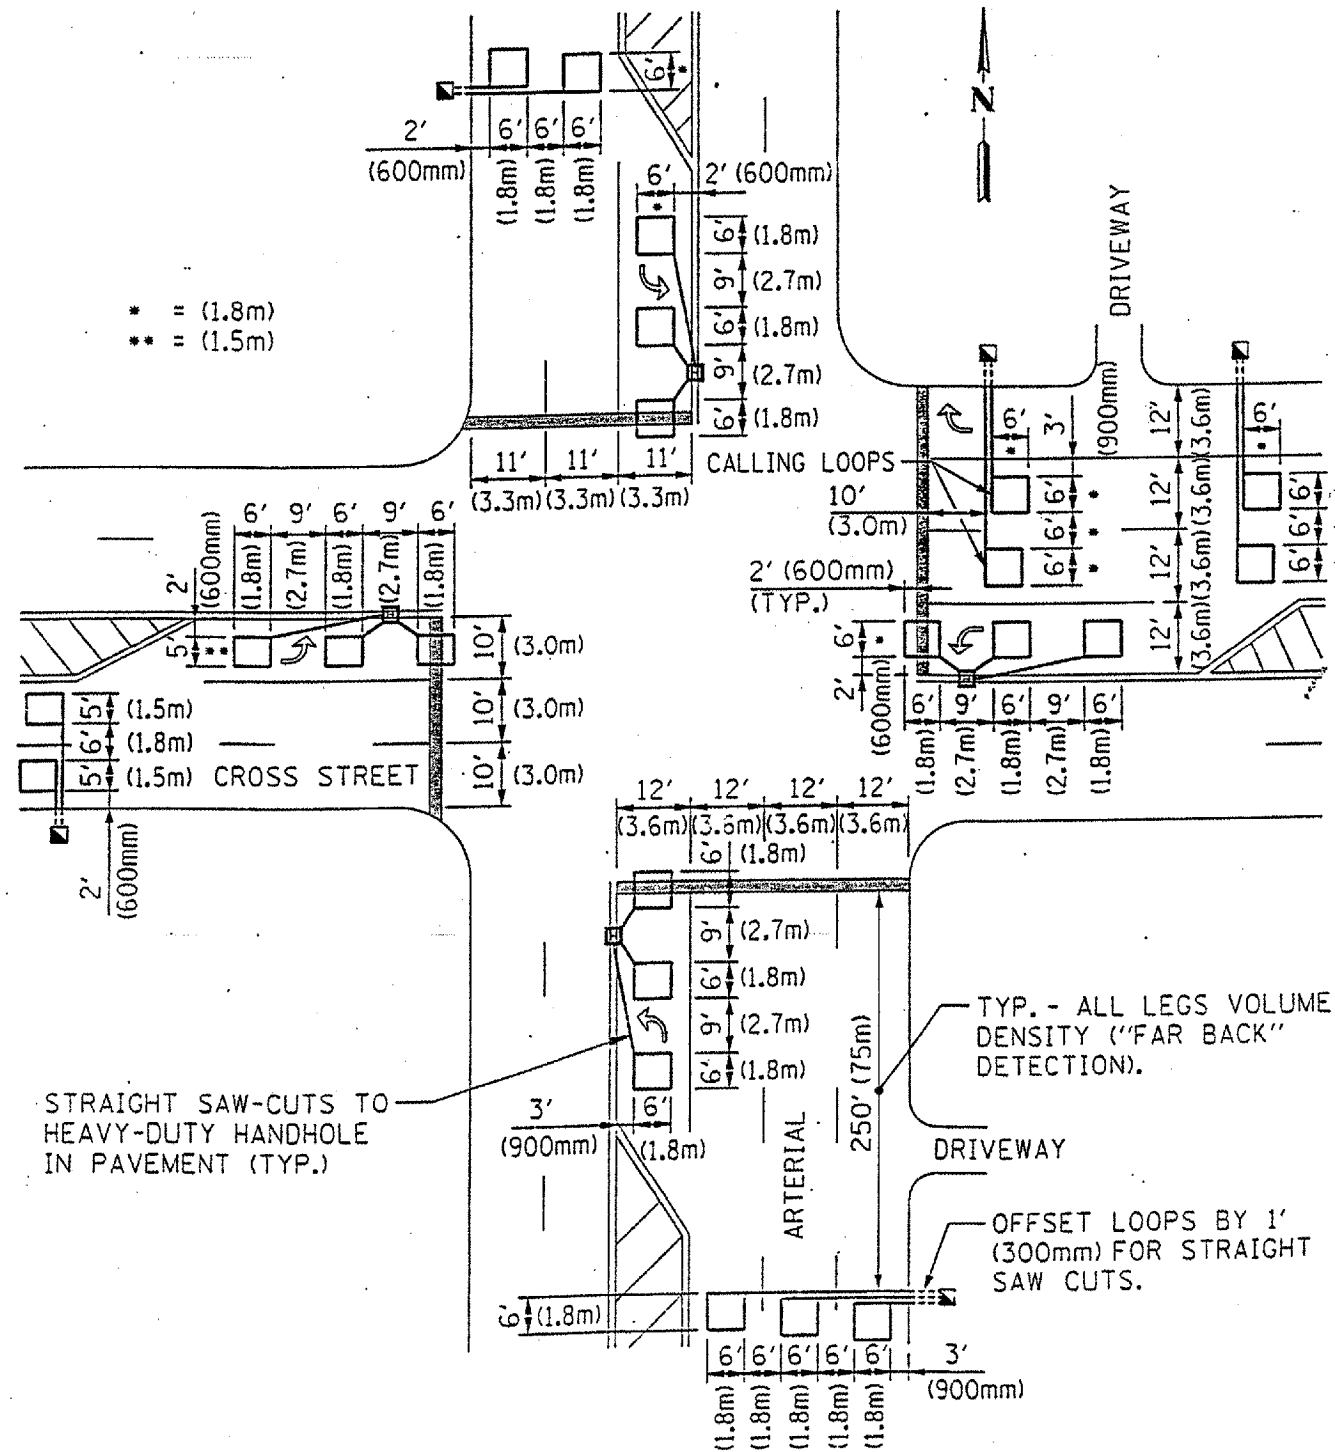

LOOPS ARE SAW-CUT TO THE EDGE OF PAVEMENT. 1" (25mm) UNIT DUCT IS RUN BETWEEN EDGE OF PAVEMENT AND HANDHOLE. (TYP. FOR LOOPS THAT TERMINATE IN HANDHOLES OUTSIDE PAVEMENT).

N.T.S.

ARTERIAL-VOLUME DENSITY ("FAR BACK" DETECTION) # 62710
CROSS STREET-NON VOLUME DENSITY ("UPTIGHT" PRESENCE DETECTION)

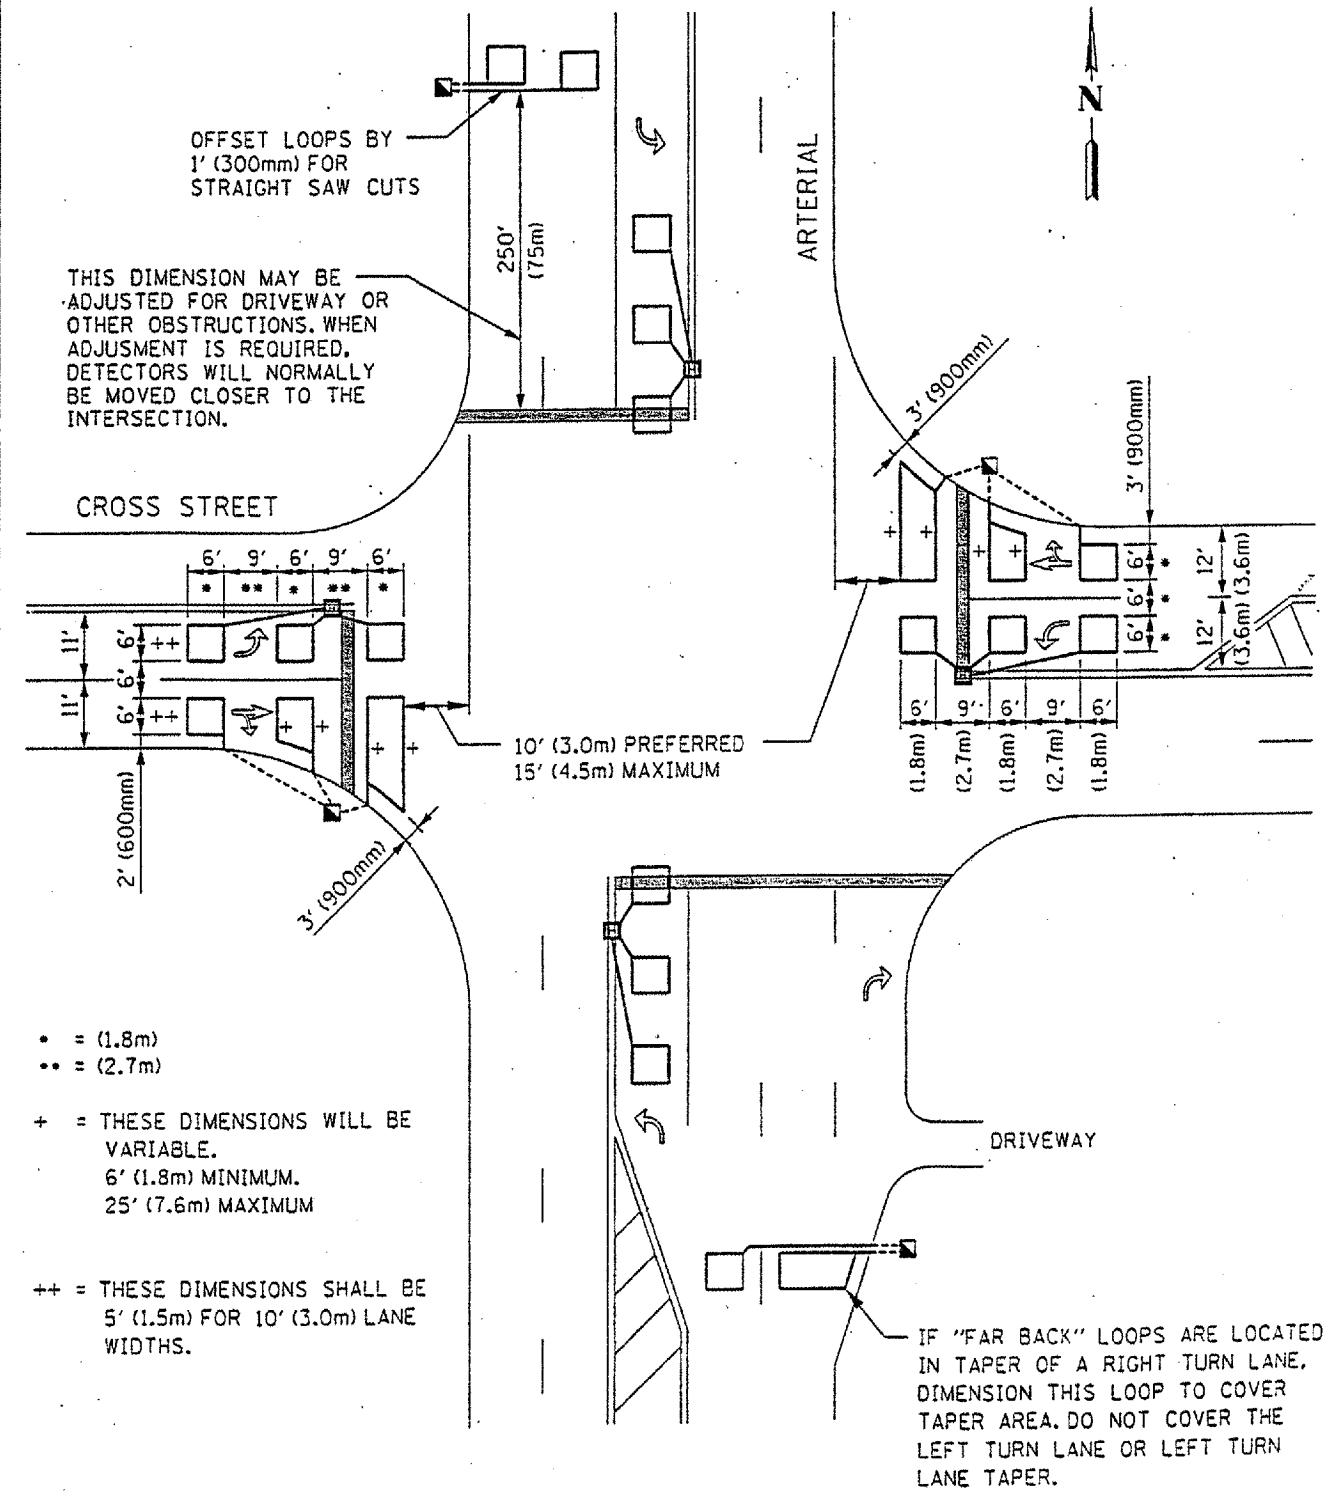

N.T.S.

FRM	SECTION	COUNTY	TOTAL SHEET NO.
1200	5825-5	LOOK	35 34