



ROUTE	SECTION	COUNTY	TOTAL SHEETS	SHEET NUMBER
FAP 330	104 B-3-I	WILL	12	5

CONTRACT: 62767

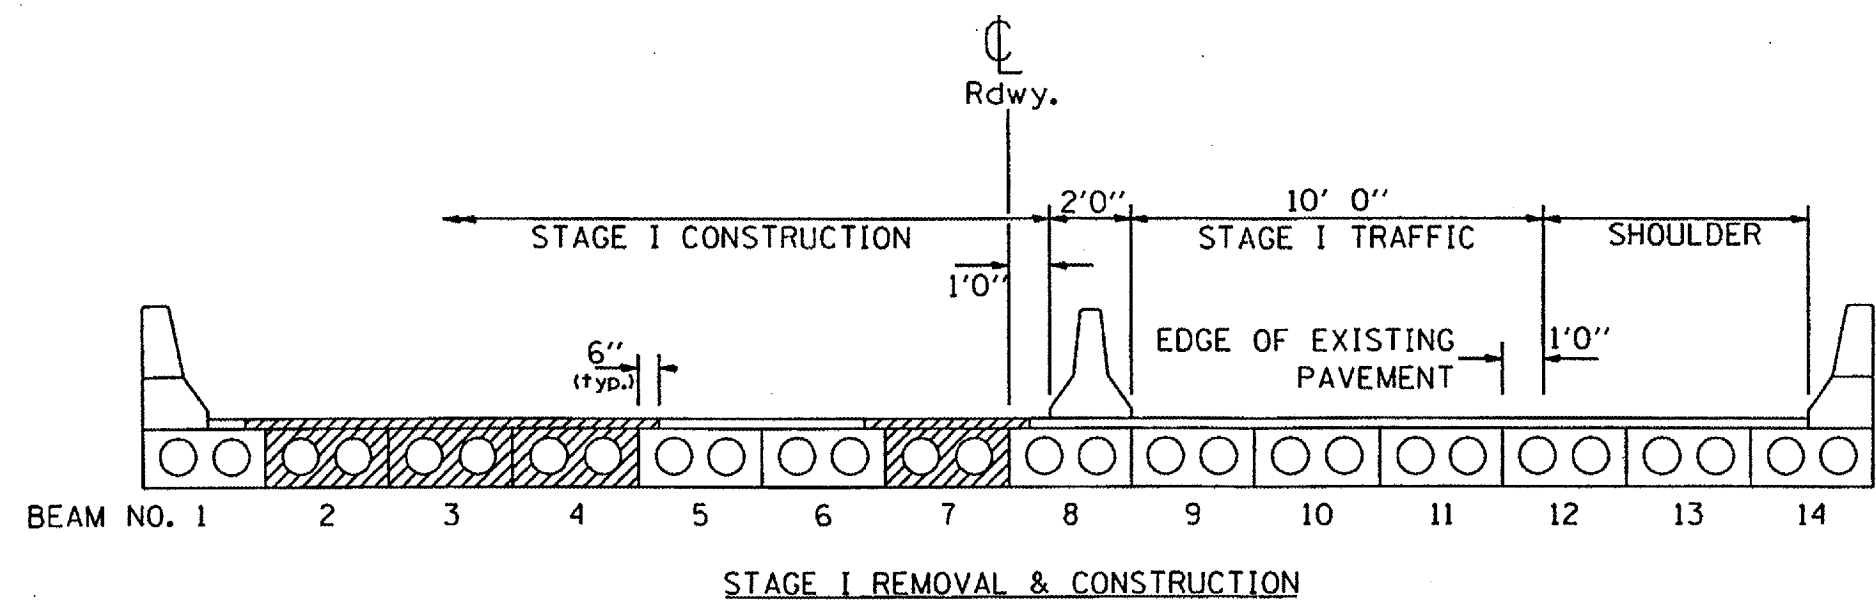

STAGE I REMOVAL & CONSTRUCTION

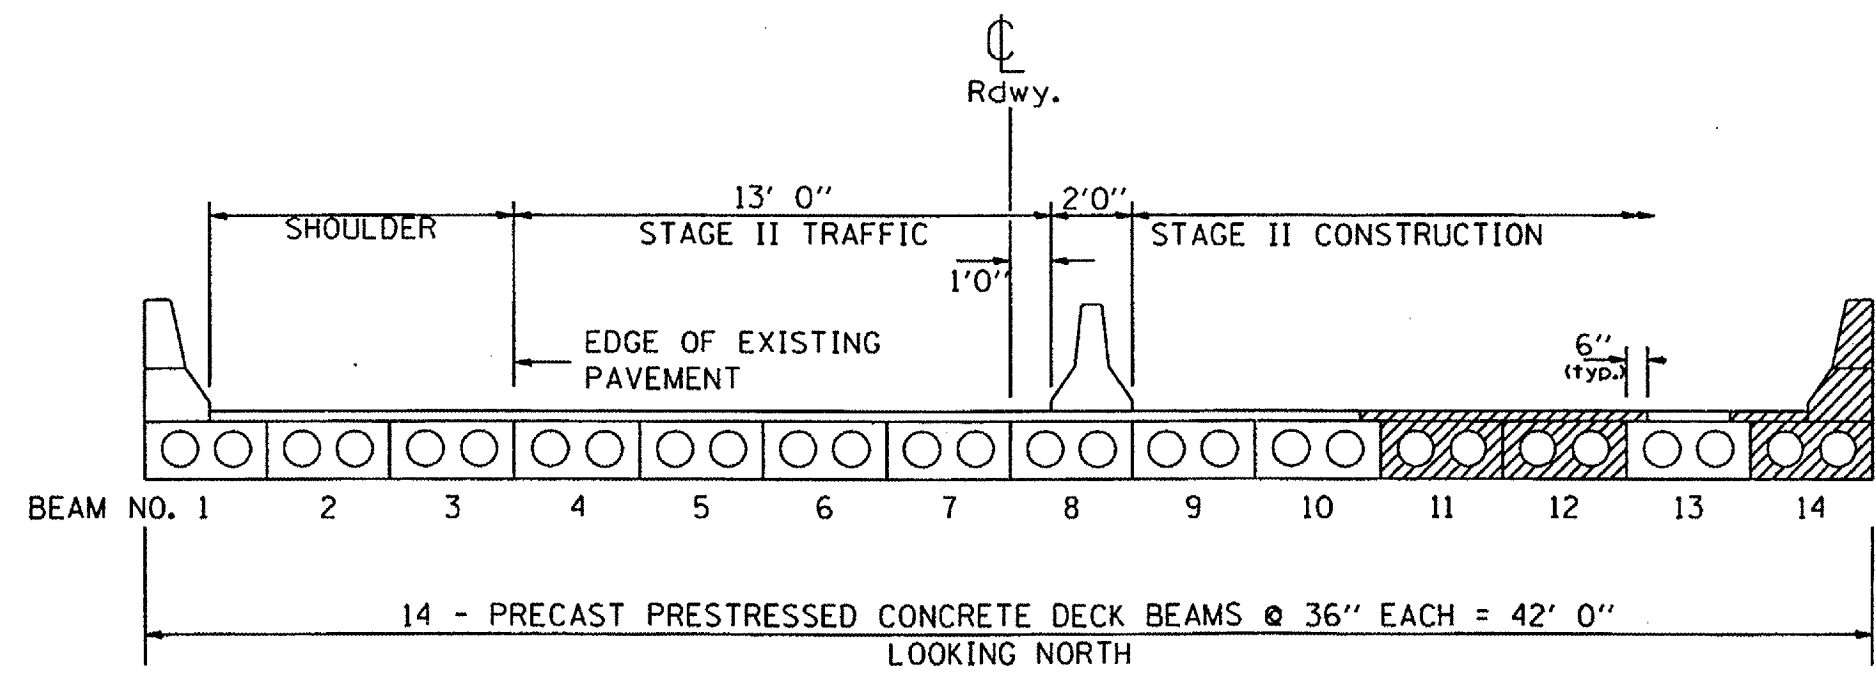

STAGE II REMOVAL & CONSTRUCTION

ILLINOIS DEPARTMENT OF TRANSPORTATION
 TRAFFIC STAGING PLANS
 TYPICAL SECTIONS
 US 45 OVER JACKSON CREEK
 SN 099-2005
 (SHEET 1 OF 2)