


F.A.J. NO.	SECTION	COUNTY	TOTAL SHEETS	SHEET NO.
190	*	COOK	62	7
FED. ROAD DIST. NO. 7		ILLINOIS	FEDERAL AID PROJECT	

\*0102.5-I

62794

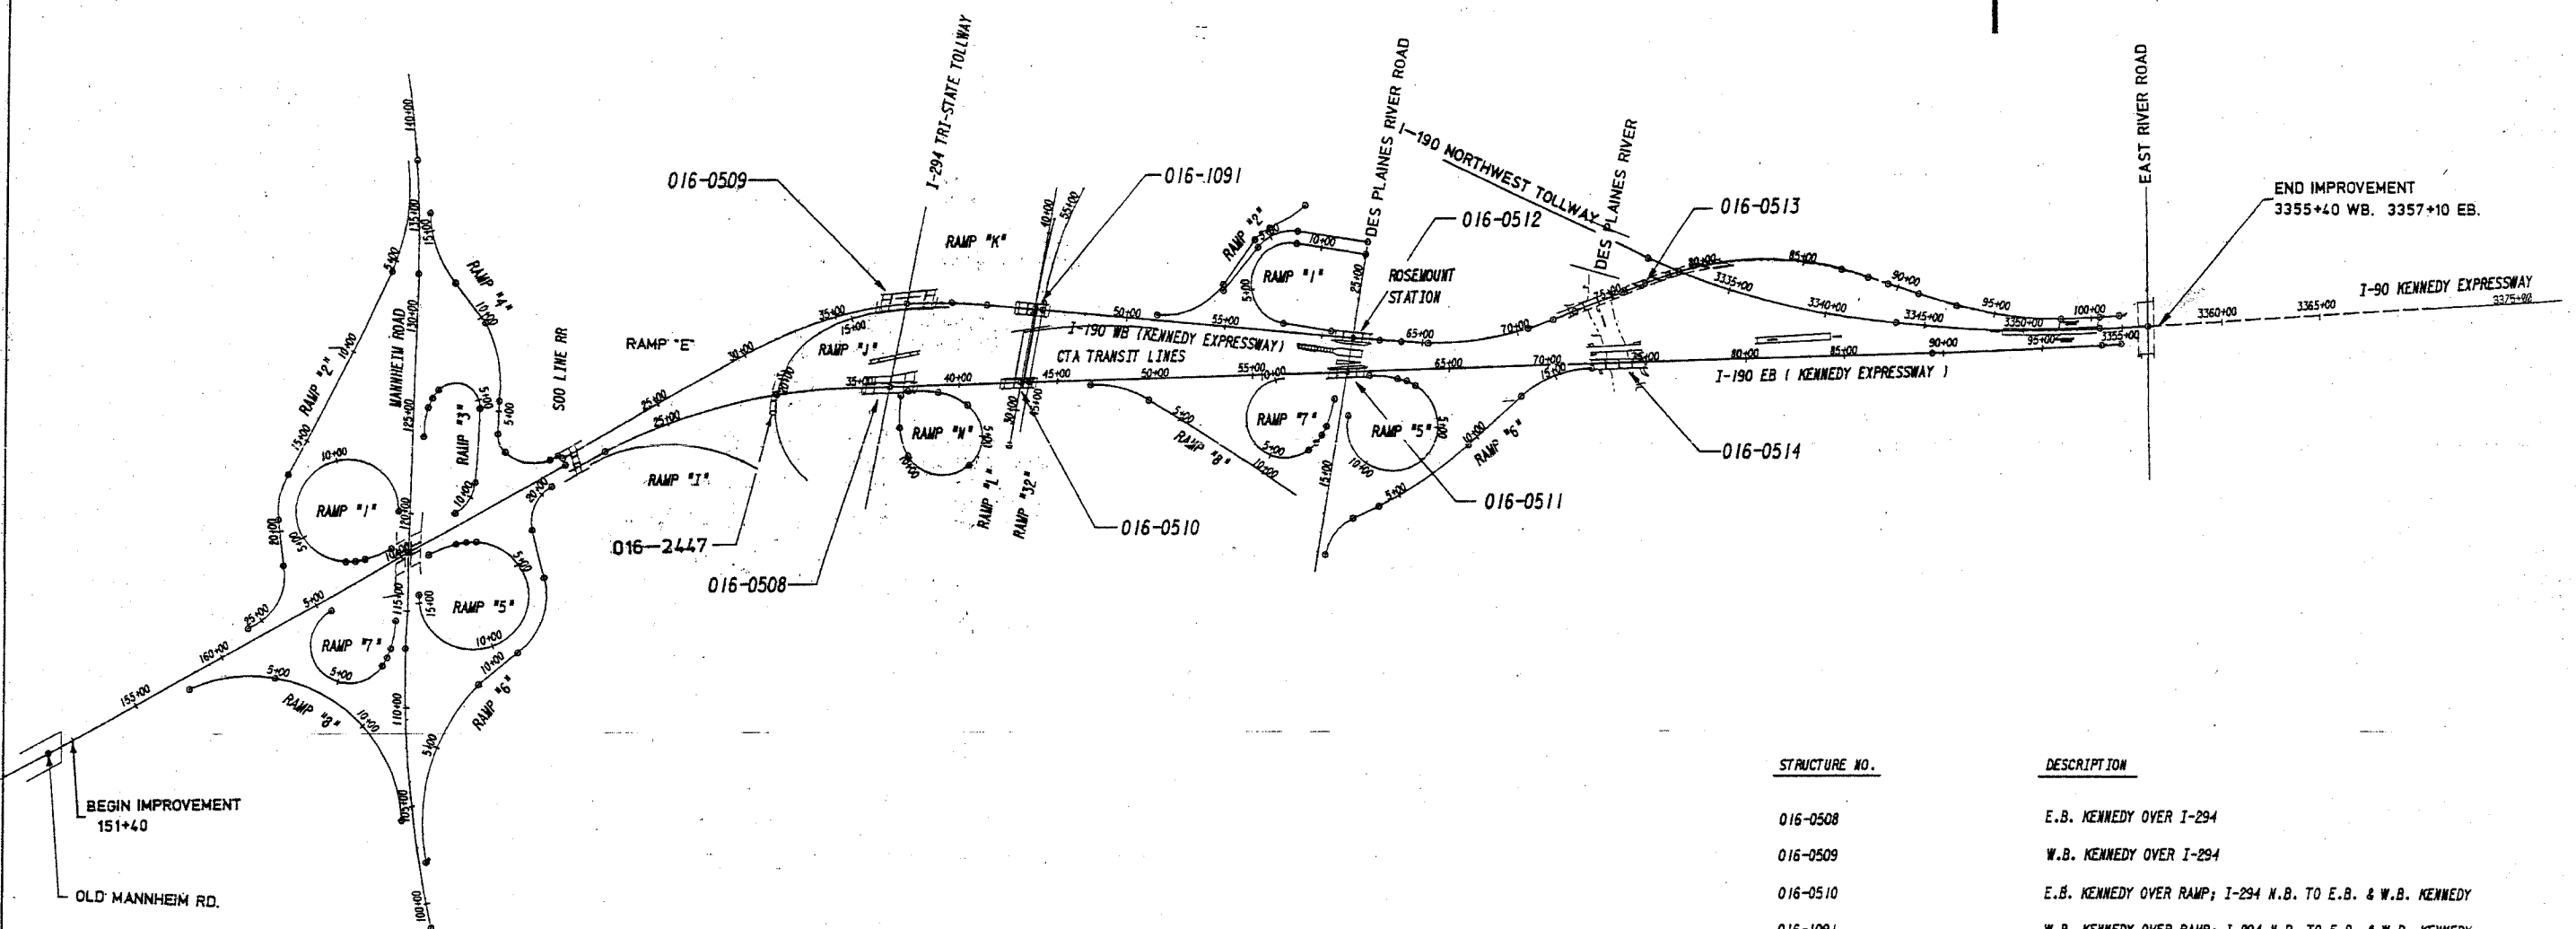

STRUCTURE NO.	DESCRIPTION
016-0508	E.B. KENNEDY OVER I-294
016-0509	W.B. KENNEDY OVER I-294
016-0510	E.B. KENNEDY OVER RAMP; I-294 N.B. TO E.B. & W.B. KENNEDY
016-1091	W.B. KENNEDY OVER RAMP; I-294 N.B. TO E.B. & W.B. KENNEDY
016-0511	E.B. KENNEDY OVER DES PLAINES RIVER ROAD
016-0512	W.B. KENNEDY OVER DES PLAINES RIVER ROAD
016-0514	E.B. KENNEDY OVER DES PLAINES RIVER
016-0513	W.B. KENNEDY OVER NORTHWEST TOLLWAY & DES PLAINES RIVER
016-2447	"RAMP J"

FOR INFORMATION ONLY

DATE: 11/15/83  
 DESIGNED BY: ALM/MLN  
 CHECKED BY: MRE  
 PLOTTED BY: MRE  
 (optional)

STATE OF ILLINOIS DEPARTMENT OF TRANSPORTATION DISTRICT ONE	KENNEDY EXPRESSWAY F.A.I. ROUTE 190 REHABILITATION PROJECT
LOCATION PLAN	
DONOHUE ENGINEERS AND ARCHITECTS Computer Aided Design & Drafting	designed by: RJB checked by: MRE graphics by: TPK
SCALE: 1"=400'	