


F.A.J. RTE.	SECTION	COUNTY	TOTAL SHEETS	SHEET NO.
90	0102.5-I	COOK	62	13
STA. 3337+00 +/-		TO STA. 3352+00		
FED. ROAD DIST. NO. 1		ILLINOIS	JOB NO.	

62794

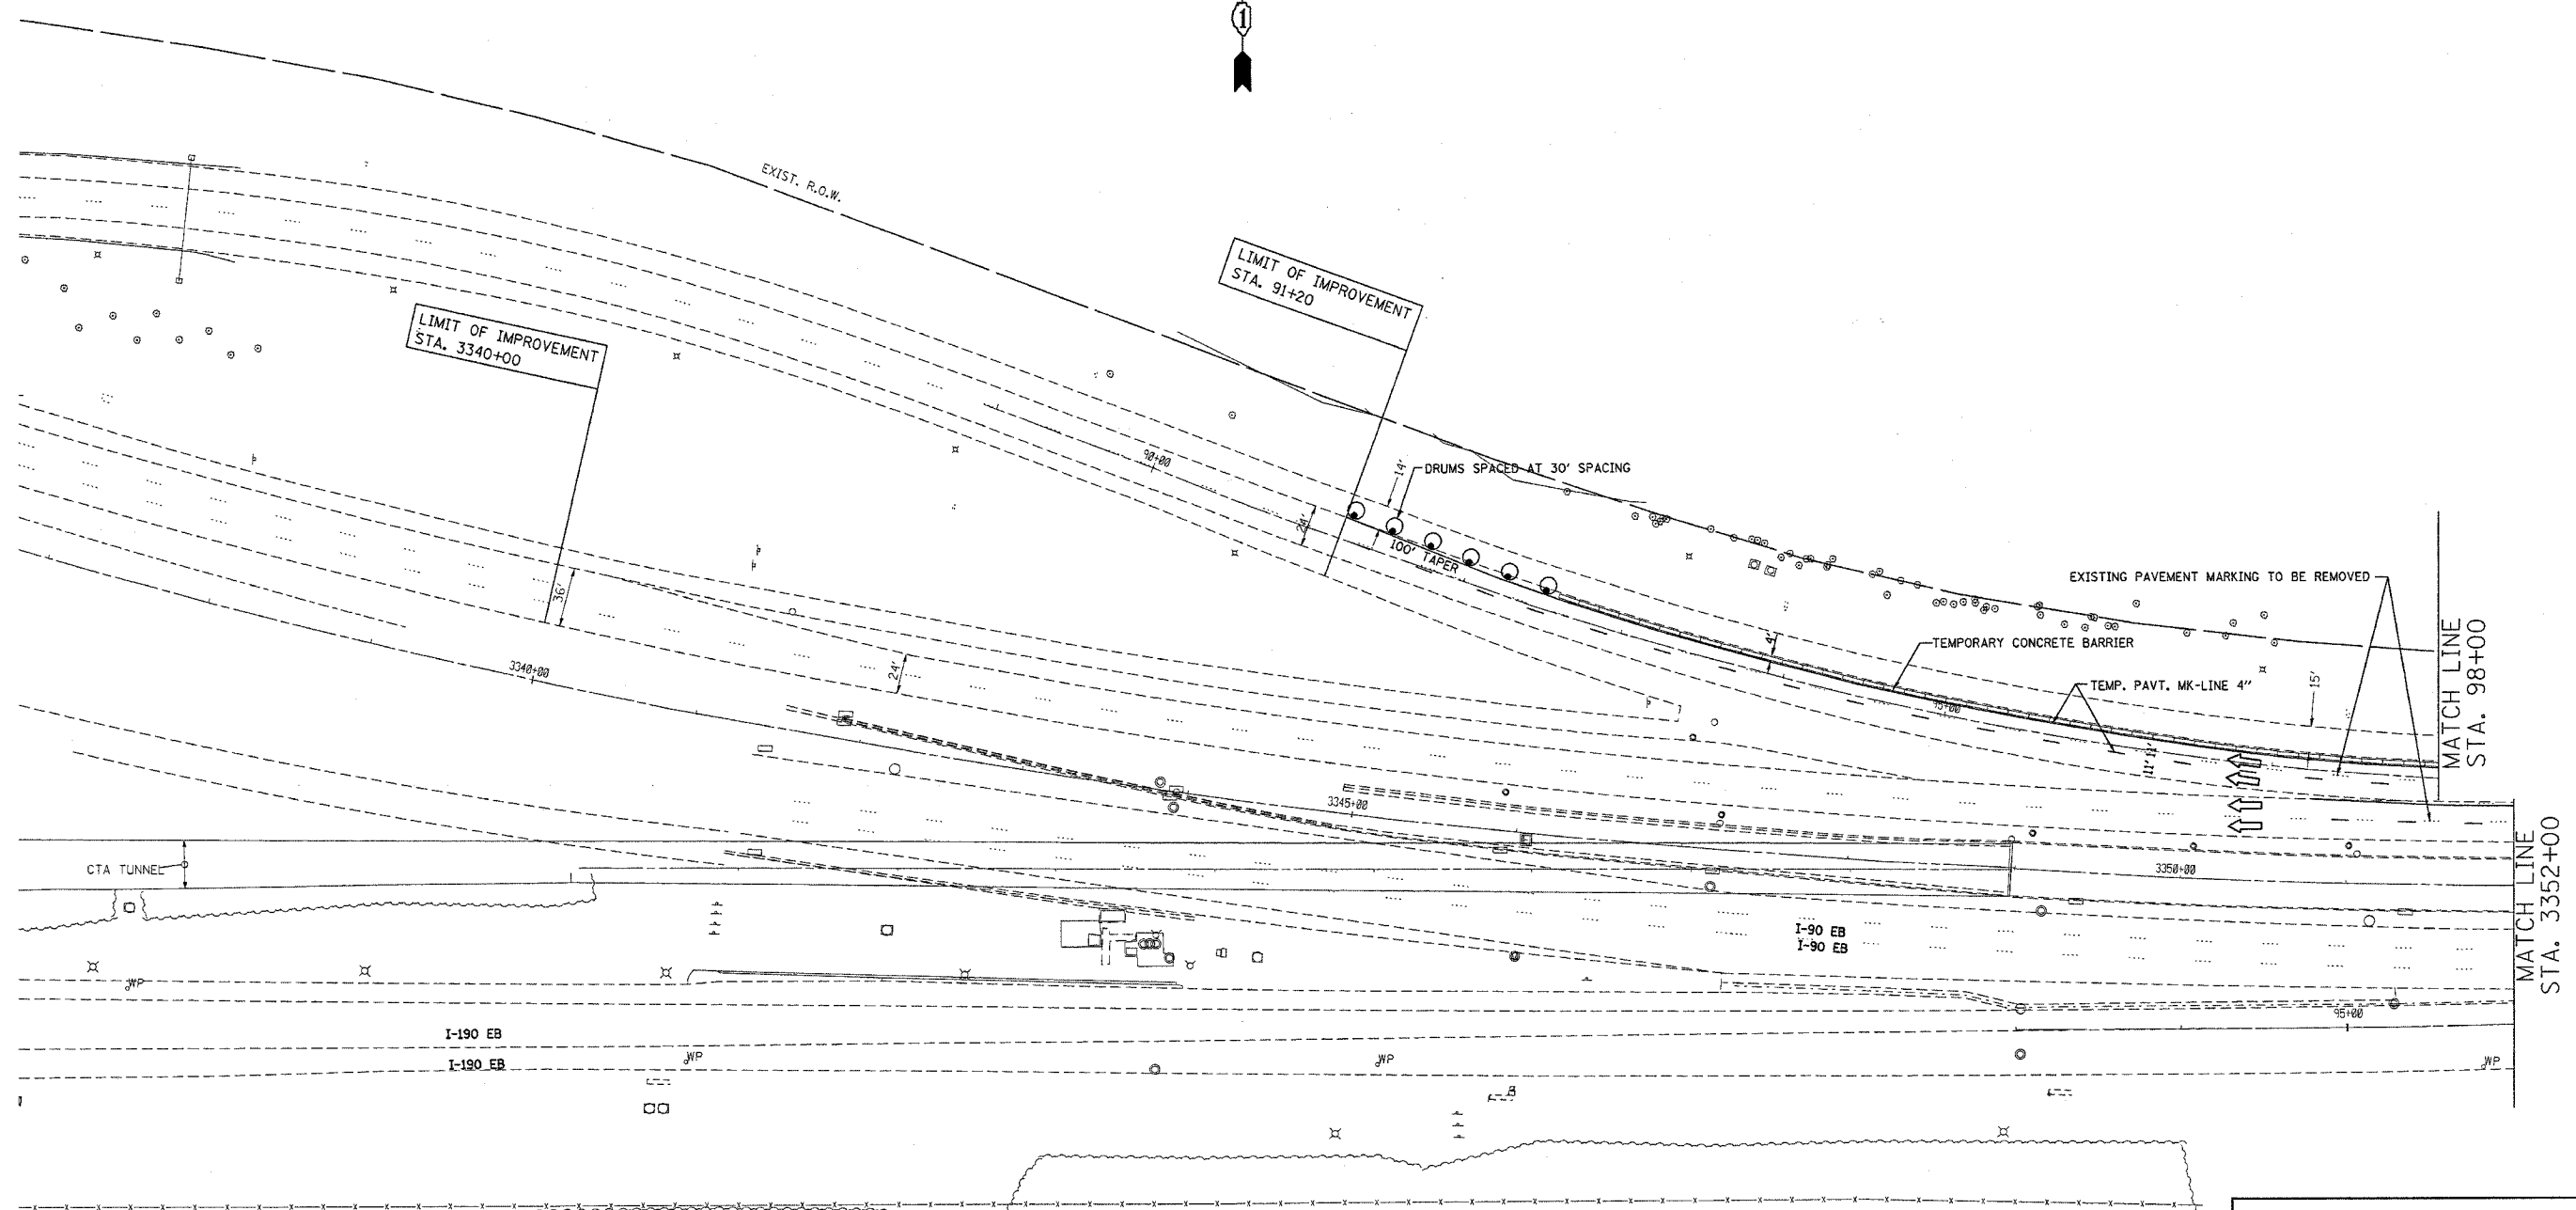

REVISIONS	
NAME	DATE

ILLINOIS DEPARTMENT OF TRANSPORTATION

**FAI 90 (KENNEDY EXPRESSWAY)**

**@ I-90 RAMP**

**SUGGESTED STAGING & TRAFFIC CONTROL PLAN**

SCALE: HORIZ. SCALE IN FEET

DATE 10/27/2004 DRAWN BY \_\_\_\_\_ CHECKED BY \_\_\_\_\_

10/27/2004  
 c:\projects\127704\127704.dwg

VI=PLANI

10/27/2004 10:21:28