


F.A.J. RTE.	SECTION	COUNTY	TOTAL SHEETS	SHEET NO.
90	0102.5-1	COOK	62	14
STA. 3352+00		TO STA. 3367+00		
FED. ROAD DIST. NO. 1	ILLINOIS	JOB NO.		

62794

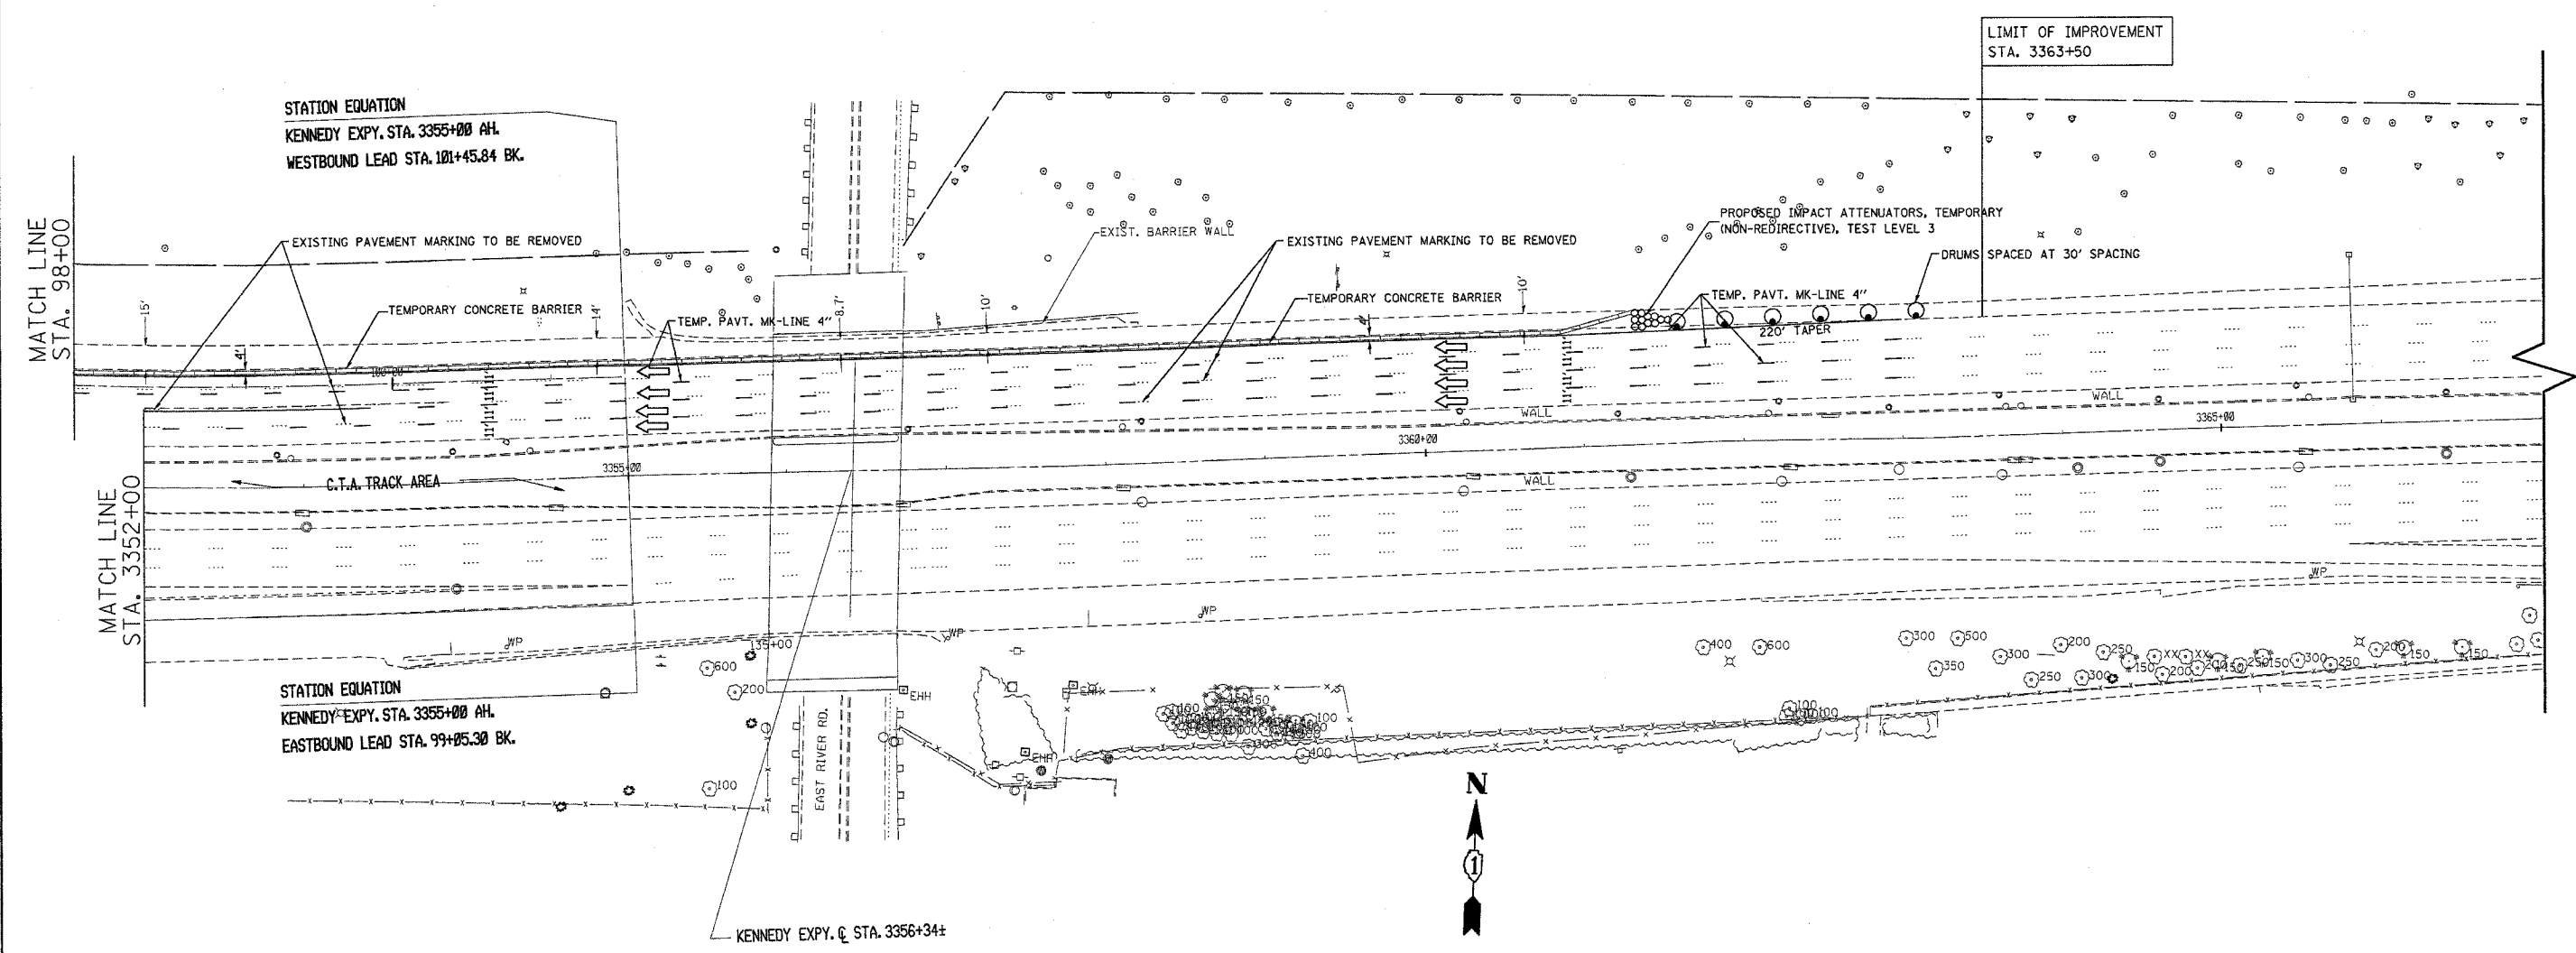

REVISIONS	
NAME	DATE

ILLINOIS DEPARTMENT OF TRANSPORTATION
FAI 90 (KENNEDY EXPRESSWAY)
@ I-90 RAMP
SUGGESTED STAGING & TRAFFIC CONTROL PLAN
 SCALE: HORIZ. SCALE IN FEET
 DATE 10/27/2004 DRAWN BY _____ CHECKED BY _____

10/27/2004
 ca:\p\projects\127704\127704.dwg