


F.A.J. RTE.	SECTION	COUNTY	TOTAL SHEETS	SHEET NO.
90	0102.5-1	COOK	62	15
STA. 3337+00 +/-		TO STA. 3352+00		
FED. ROAD DIST. NO. 1	ILLINOIS	JOB NO.		

62794

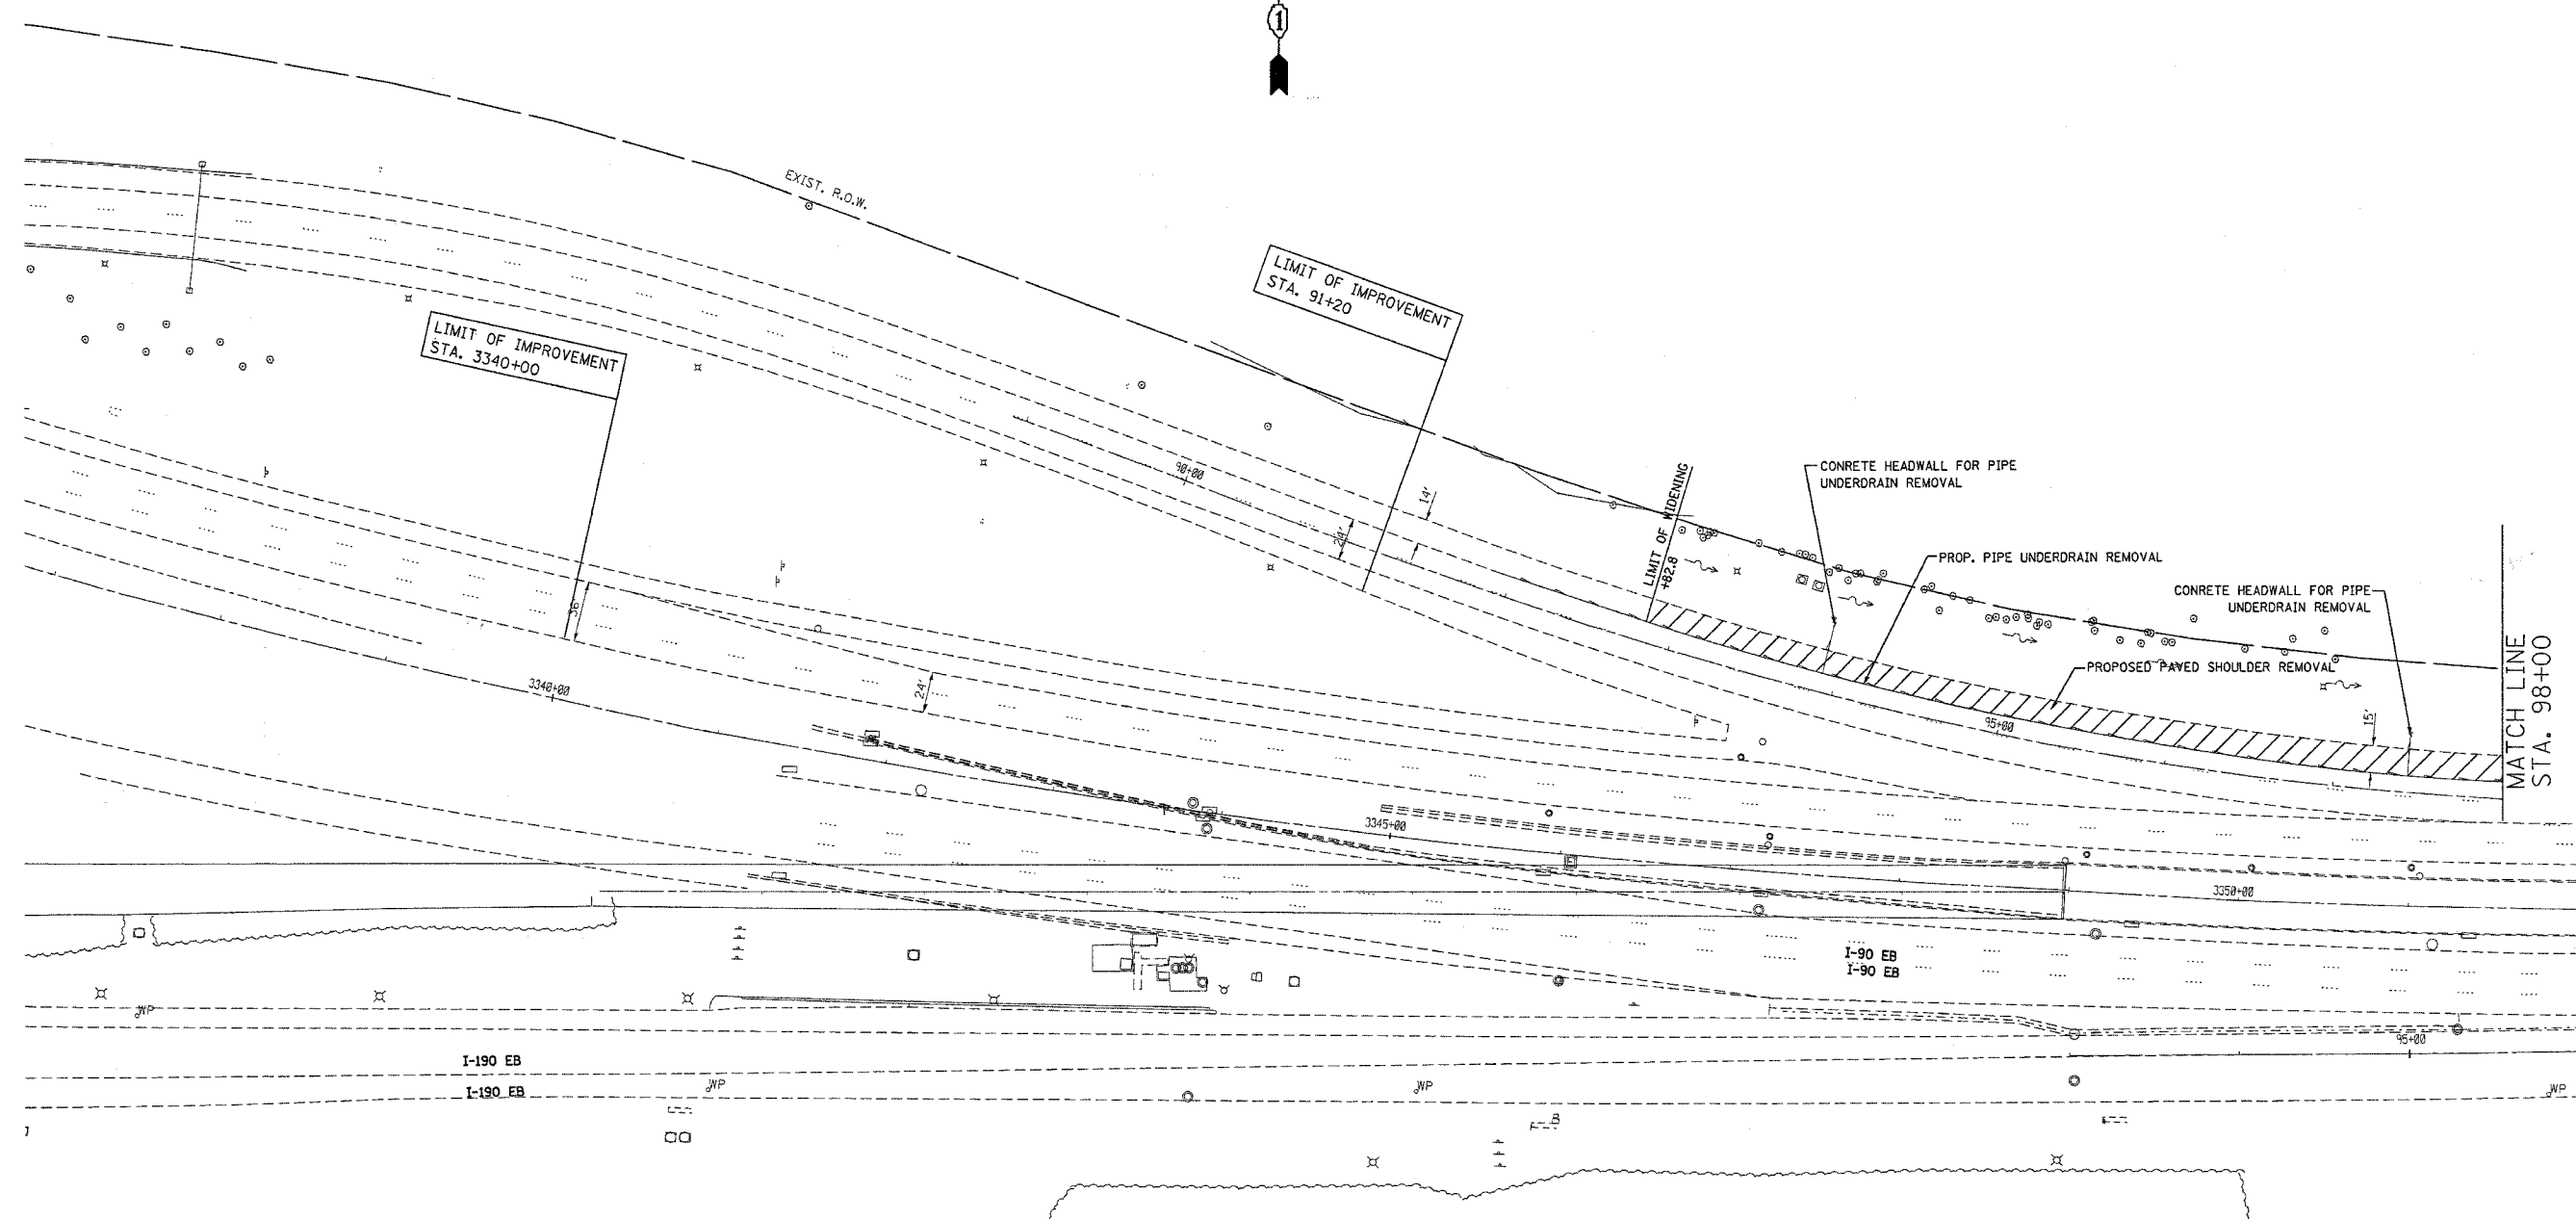

REVISIONS	
NAME	DATE

ILLINOIS DEPARTMENT OF TRANSPORTATION
FAI 90 (KENNEDY EXPRESSWAY)
@ I-190 RAMP
EXISTING PLAN

SCALE: HORIZ. SCALE IN FEET
DATE 10/27/2004 DRAWN BY _____ CHECKED BY _____

10/27/2004
c:\p\o\lectr\127704\127704.dwg