


F.A.I. RTE.	SECTION	COUNTY	TOTAL SHEETS	SHEET NO.
90	0102.5-I	COOK	62	16
STA. 3352+00		TO STA. 3367+00		
FED. ROAD DIST. NO. 1		ILLINOIS	JOB NO.	

62794

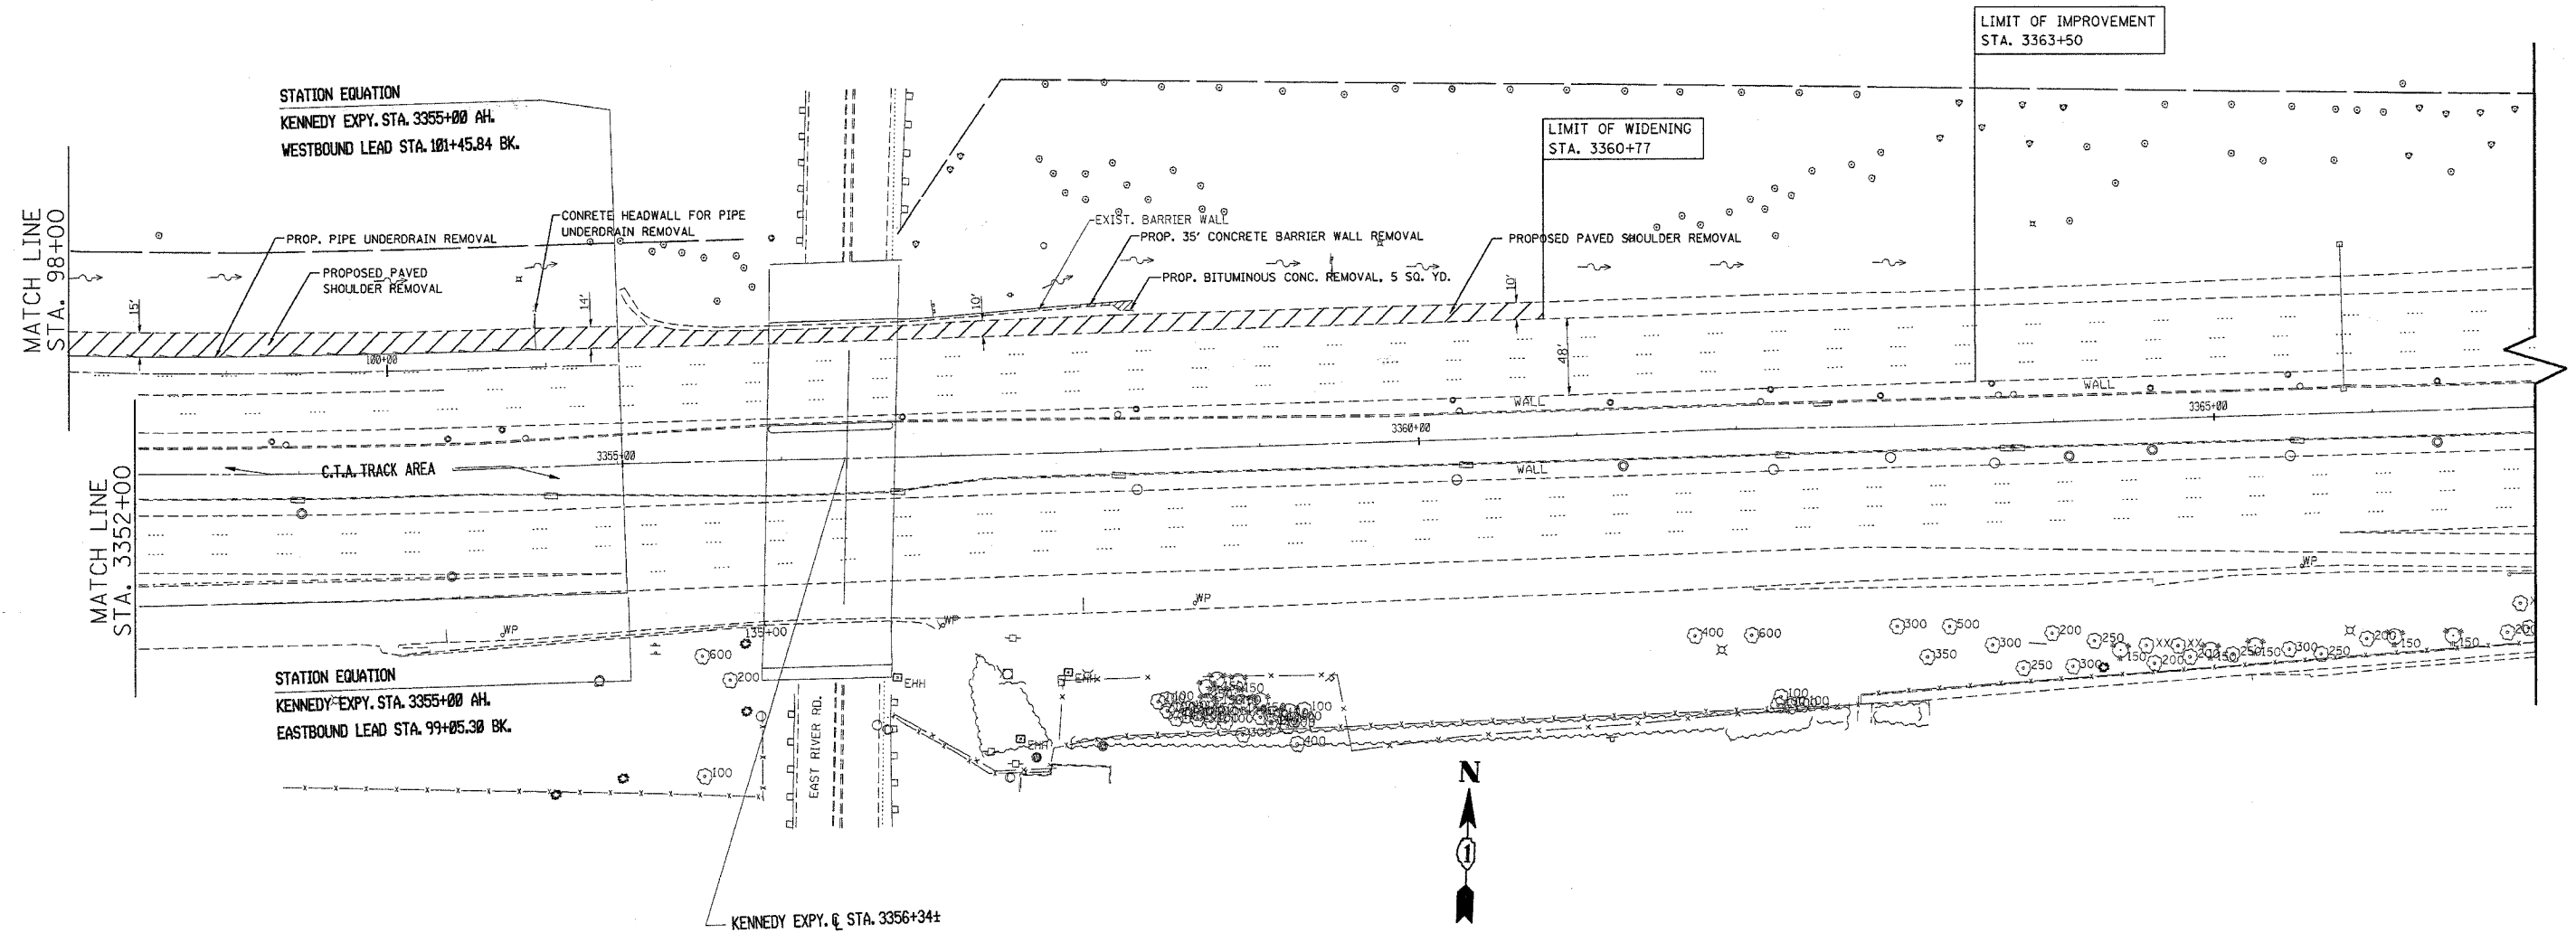

REVISIONS	
NAME	DATE

ILLINOIS DEPARTMENT OF TRANSPORTATION
FAI 90 (KENNEDY EXPRESSWAY)
@ I-190 RAMP
EXISTING PLAN

SCALE: HORIZ. SCALE IN FEET
DATE 10/27/2004 DRAWN BY CAD0 CHECKED BY

10/27/2004
c:\p\project\12710\12710.dwg