

F.A.I. NO.	SECTION	CONTRACT	SHEET NO.	TOTAL SHEETS
190	6	COOK	62	17
NO. ROAD DIST. NO. 7		BLINDS	PURCHASE AND PROJECT	


* 0102.5-1
62794



FOR INFORMATION ONLY

** INSTALL IN PRESTAGE I


** INSTALL IN PRESTAGE I

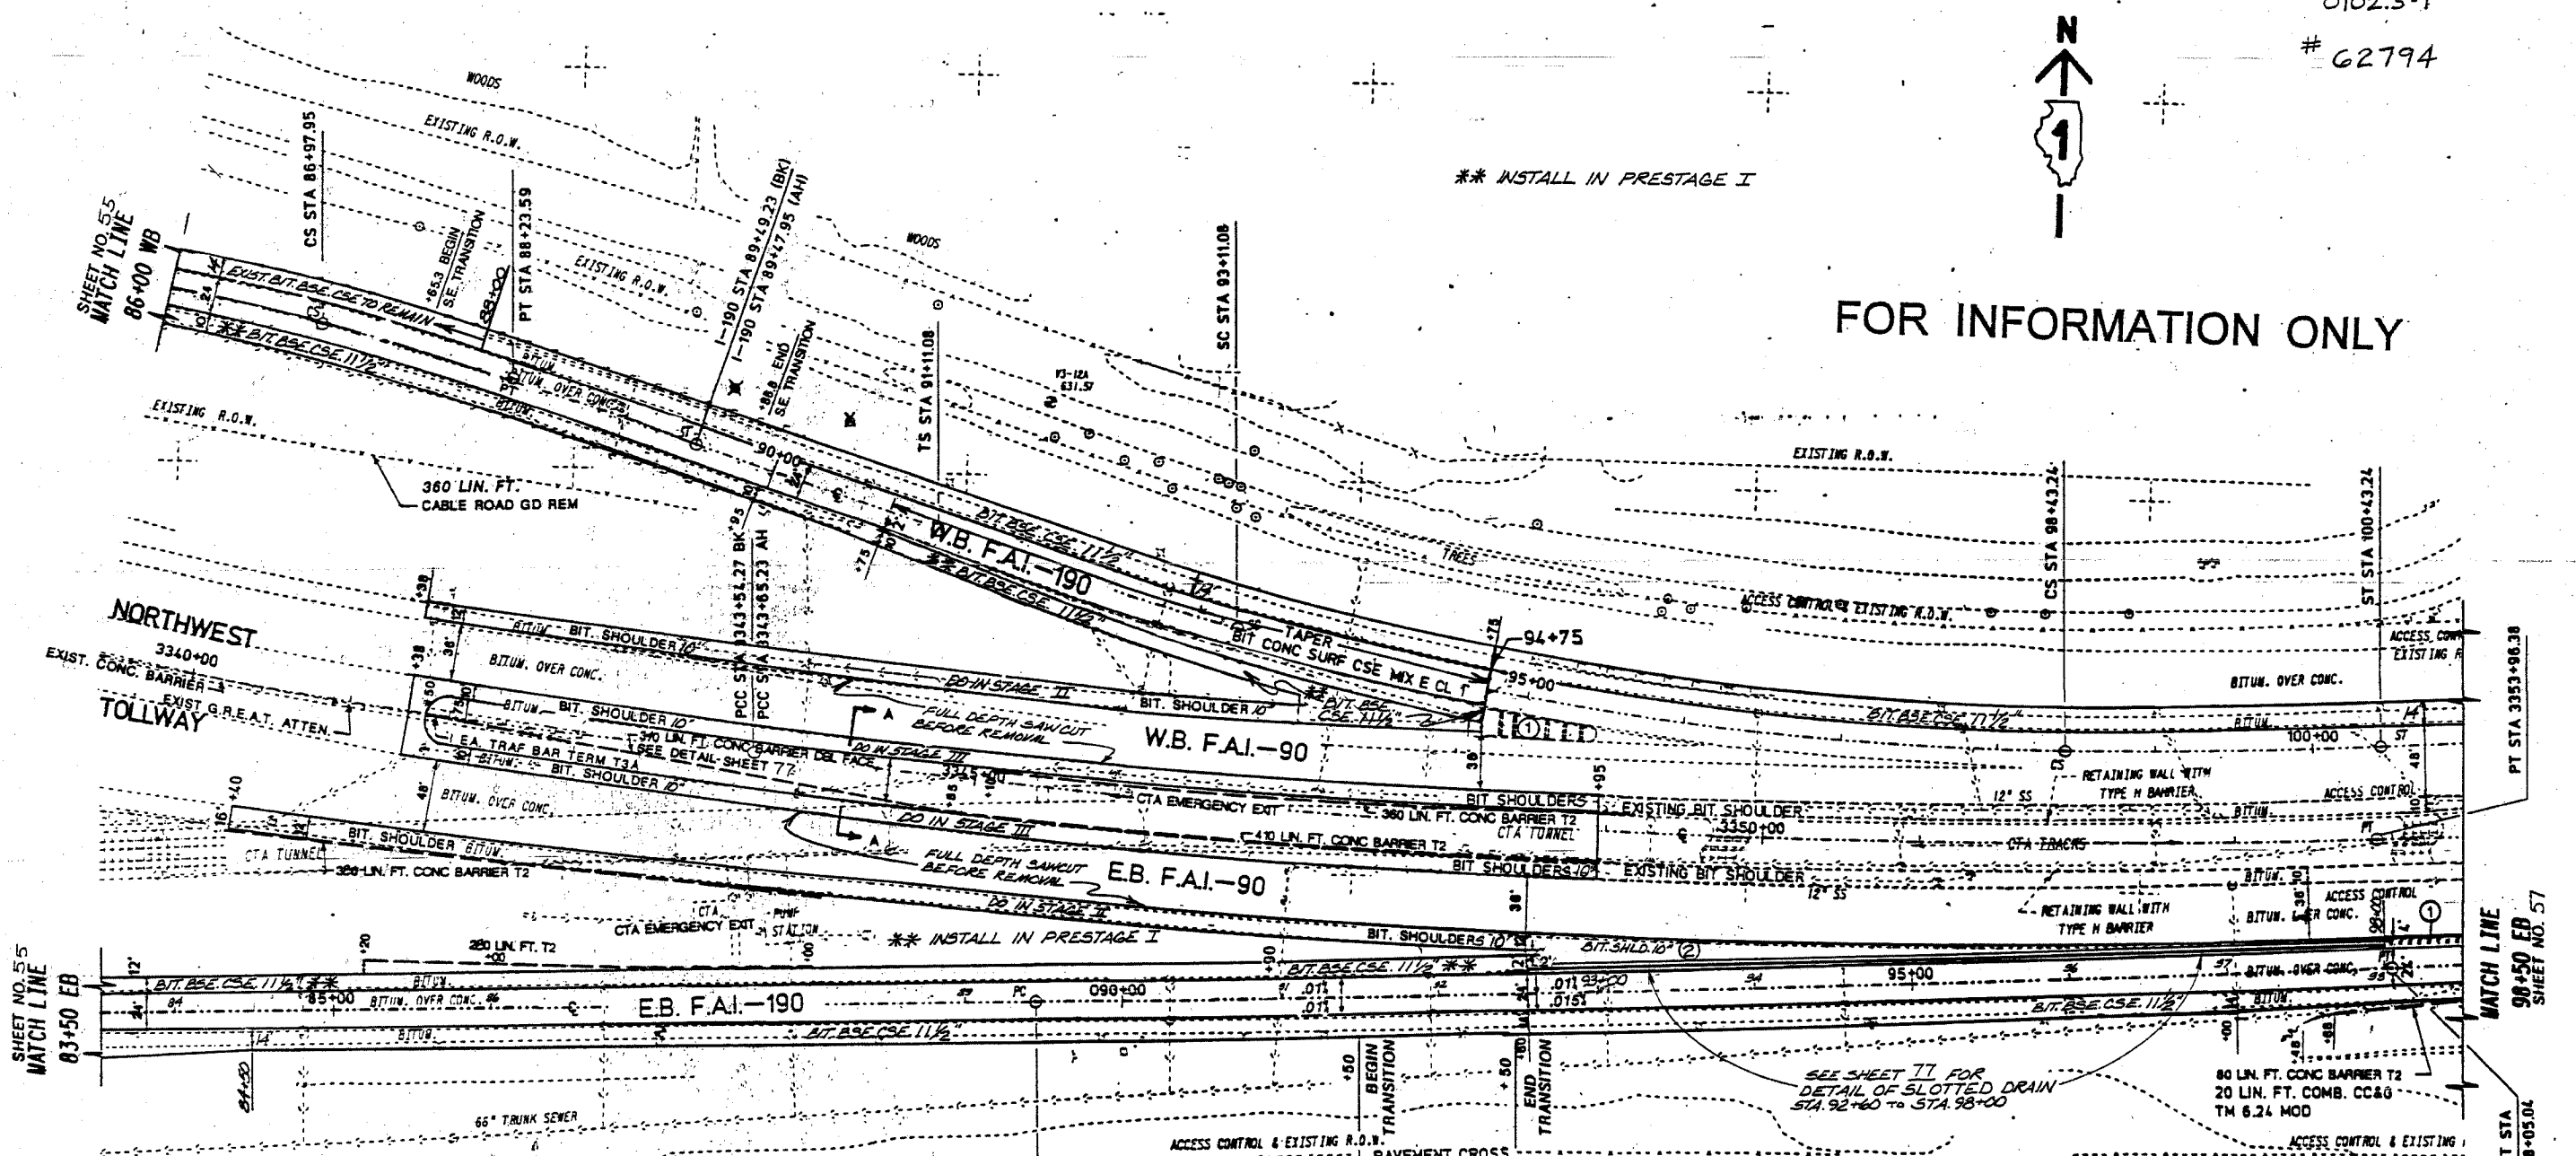

CONC. BARRIER DOUBLE FACE LOCATION TABLE

STATION	**
3341+75	25.5'
3342+00	24.25'
3342+25	23.0'
3342+50	21.75'
3342+75	20.5'
3343+00	19.25'
3343+25	18.0'
3343+50	16.75'
3343+75	15.5'
3344+00	14.25'
3344+25	13.0'
3344+50	11.75'
3344+75	10.5'
3344+85	10.0'

** OFFSET DISTANCE FROM EDGE OF E.B. F.A.I. 190 TO EDGE OF DOUBLE FACE CONCRETE BARRIER.

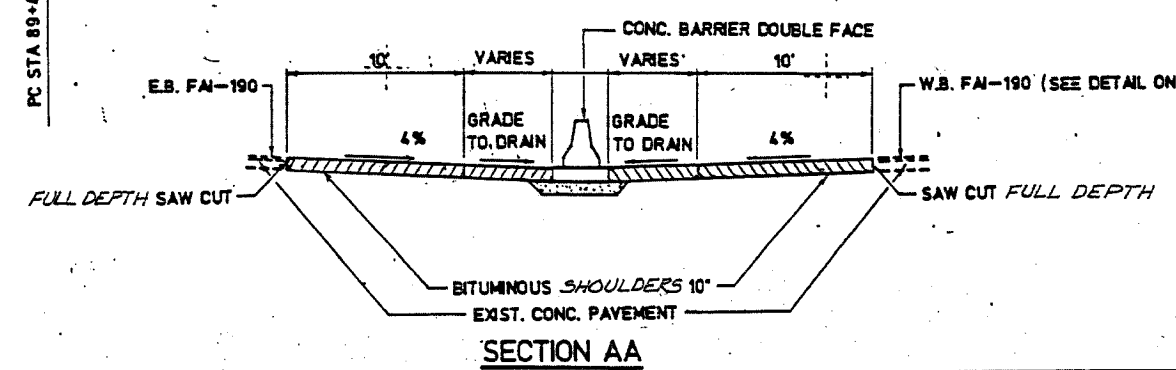

NOTES

- EXISTING CONCRETE MEDIAN TO BE REMOVED & REPLACED WITH BIT. BSE. CSE. 1 1/2 IN PRESTAGE I
- SLOTTED DRAIN AND FINAL SHOULDERS BETWEEN STA. 92+60 & STA. 98+00 TO BE CONSTRUCTED IN STAGE II

STATE OF ILLINOIS
DEPARTMENT OF TRANSPORTATION
DISTRICT ONE

RENNETT EXPRESSWAY
F.A.I. ROUTE 190
REHABILITATION PROJECT

EXISTING CONDITIONS & PROPOSED IMPROVEMENTS
STA. 83+50 - STA. 98+50 EB

I.D.O.T. ENGINEERS AND
HAND Design & Drafting

designed by: [blank]
checked by: [blank]
drafted by: [blank]

SCALE: 1"=50'
REVISED 01/78

05/11/2003
 DESIGNED BY: J.R.B. - MAB
 CHECKED BY: J.P.C.
 GRAPHICS BY: T.P.K. - M.L.N.
 COMPUTER AIDED DESIGN & DRAFTING