


P.A.I. RTE.	SECTION	COUNTY	TOTAL SHEETS	SHEET NO.
90	0102.5-1	COOK	62	22
STA. 3352+00		TO STA. 3367+00		
FED. ROAD DIST. NO. 1	ILLINOIS	JOB NO.		

62794

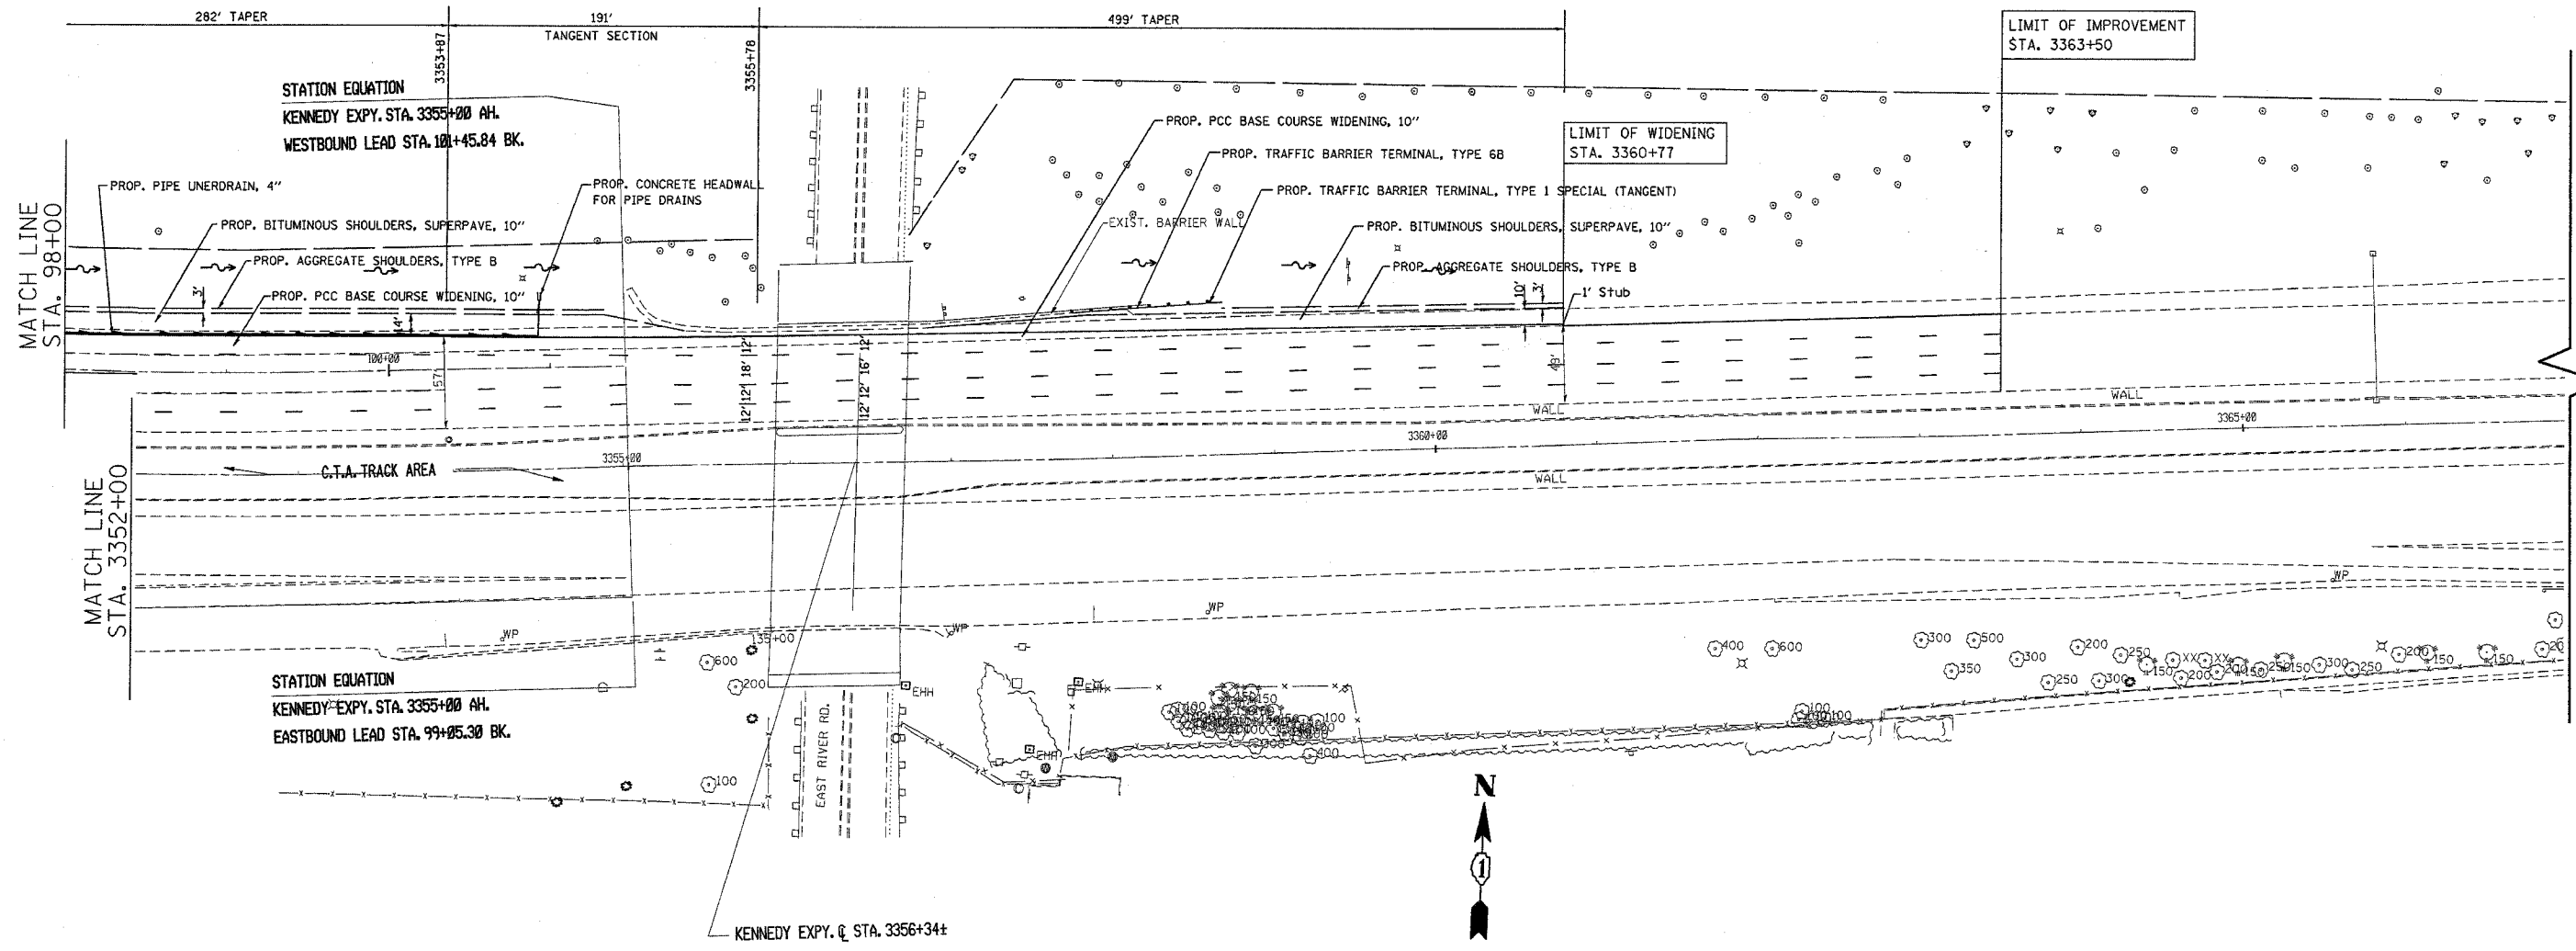

REVISIONS	
NAME	DATE

ILLINOIS DEPARTMENT OF TRANSPORTATION

FAI 90 (KENNEDY EXPRESSWAY)

@ I-90 RAMP

PROPOSED PLAN

SCALE: HORIZ. SCALE IN FEET

DATE 10/27/2004

DRAWN BY CAD

CHECKED BY

10/27/2004
c:\proj\sect\12770\12770.dwg