



F.A.I. RTE.	SECTION	COUNTY	TOTAL SHEETS	SHEET NO.
90/94	2004-065TS	COOK	62	20
STA.	TO STA.			
FED. ROAD DIST. NO. 1 ILLINOIS FED. AID PROJECT				
62804				

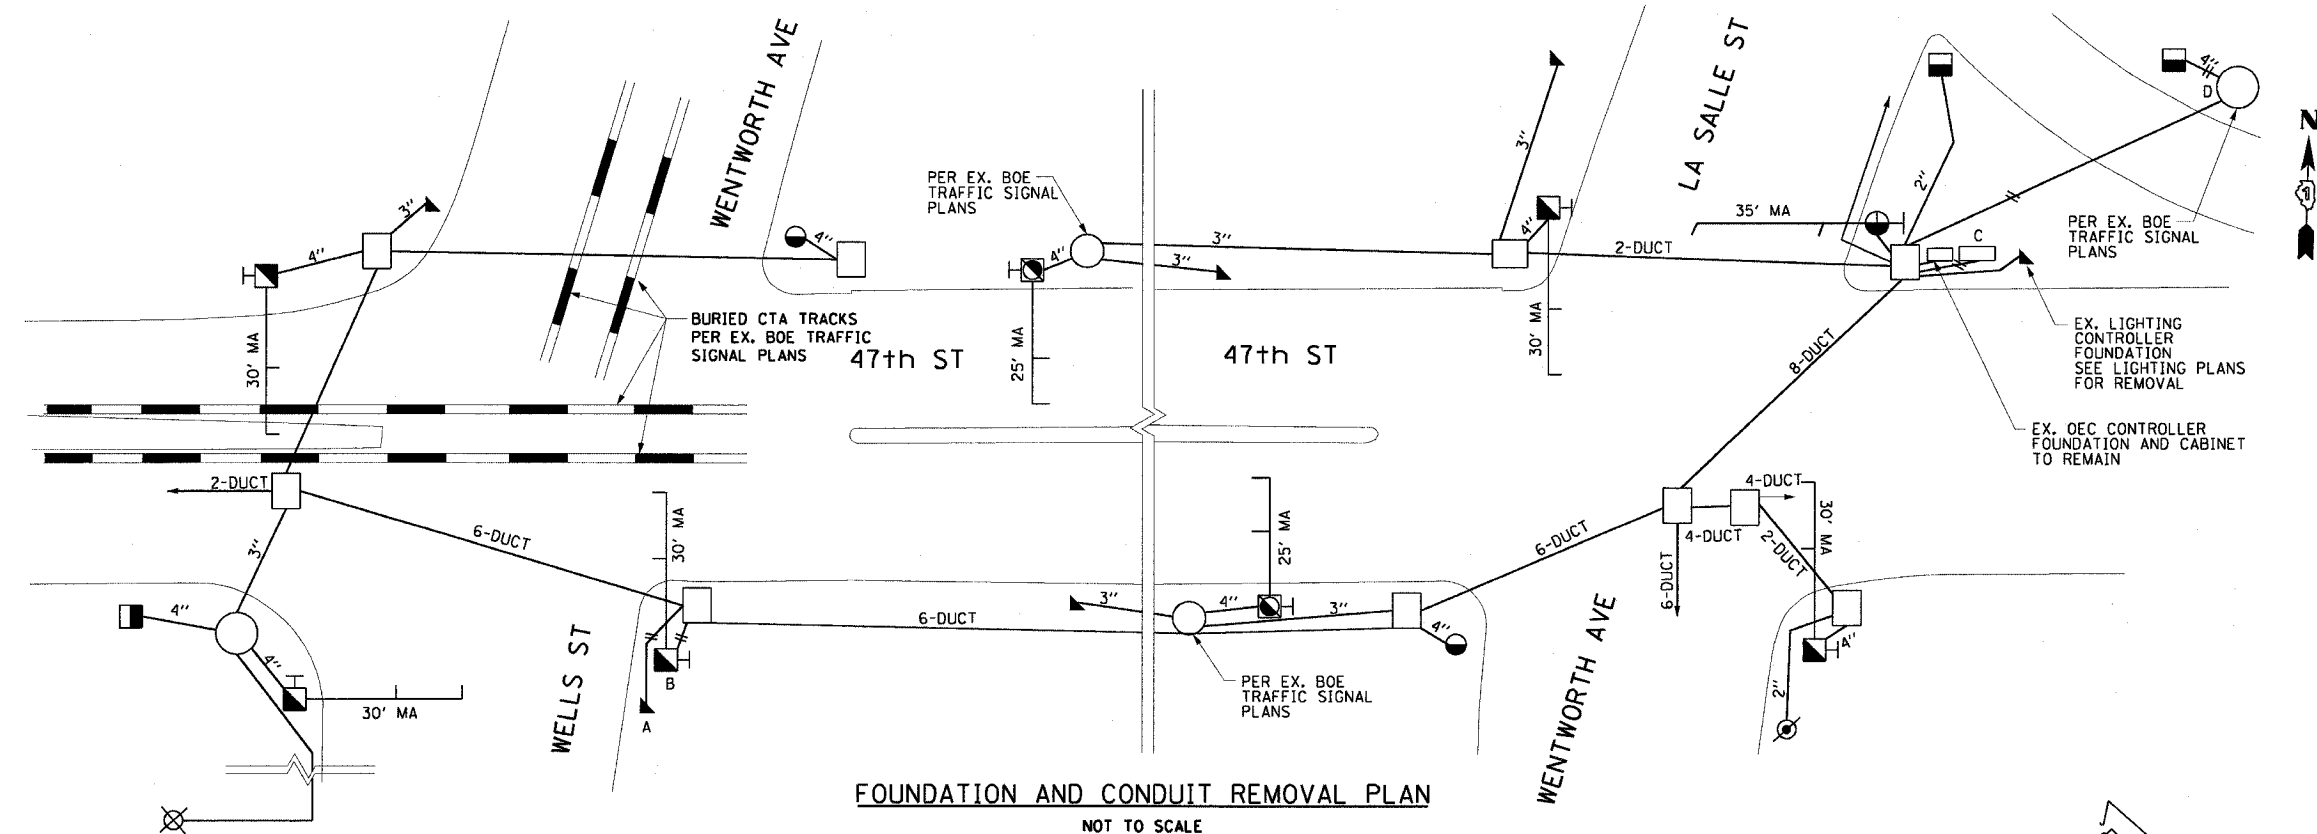

**FOUNDATION AND CONDUIT REMOVAL PLAN**  
NOT TO SCALE

- REMOVAL LEGEND**
- A-REMOVE FOUNDATION TYPE "A"
  - B-REMOVE FOUNDATION
  - C-REMOVE M-TYPE FOUNDATION
  - D-REMOVE HANDHOLE/MANHOLE
  - E-REMOVE TRAFFIC SIGNALS
  - F-REMOVE PEDESTRIAN SIGNALS
  - G-REMOVE M-TYPE CONTROLLER
  - H-REMOVE POLE
  - I-REMOVE MAST ARM
  - J-REMOVE TRAFFIC CONTROLLER AND POST
  - K-REMOVE FLASHING RED BEACON
  - L-REMOVE SIGN PAID FOR AS PART OF "REMOVE EXISTING TRAFFIC SIGNAL EQUIPMENT"
- CONDUIT TO BE ABANDONED
- CABLE TO BE REMOVED - 3733' PAID FOR AS PART OF "REMOVE EXISTING TRAFFIC SIGNAL EQUIPMENT" THE CONTRACTOR SHALL KEEP THE REMOVED CABLES
- \*-DENOTES EXISTING OPTICALLY PROGRAMMED TRAFFIC SIGNAL HEADS TO REMAIN
- ⊗ EXISTING LIGHTING MAST ARM AND LUMINAIRE TO REMAIN
- OEC - OFFICE OF EMERGENCY COMMUNICATIONS

NOTE:  
REMOVAL OF EXISTING COMBINATION POLE ON THE SE CORNER OF WELLS/47TH SHALL BE COORDINATED WITH TEMPORARY TRAFFIC SIGNAL/LIGHTING DURING THE CONSTRUCTION STAGING

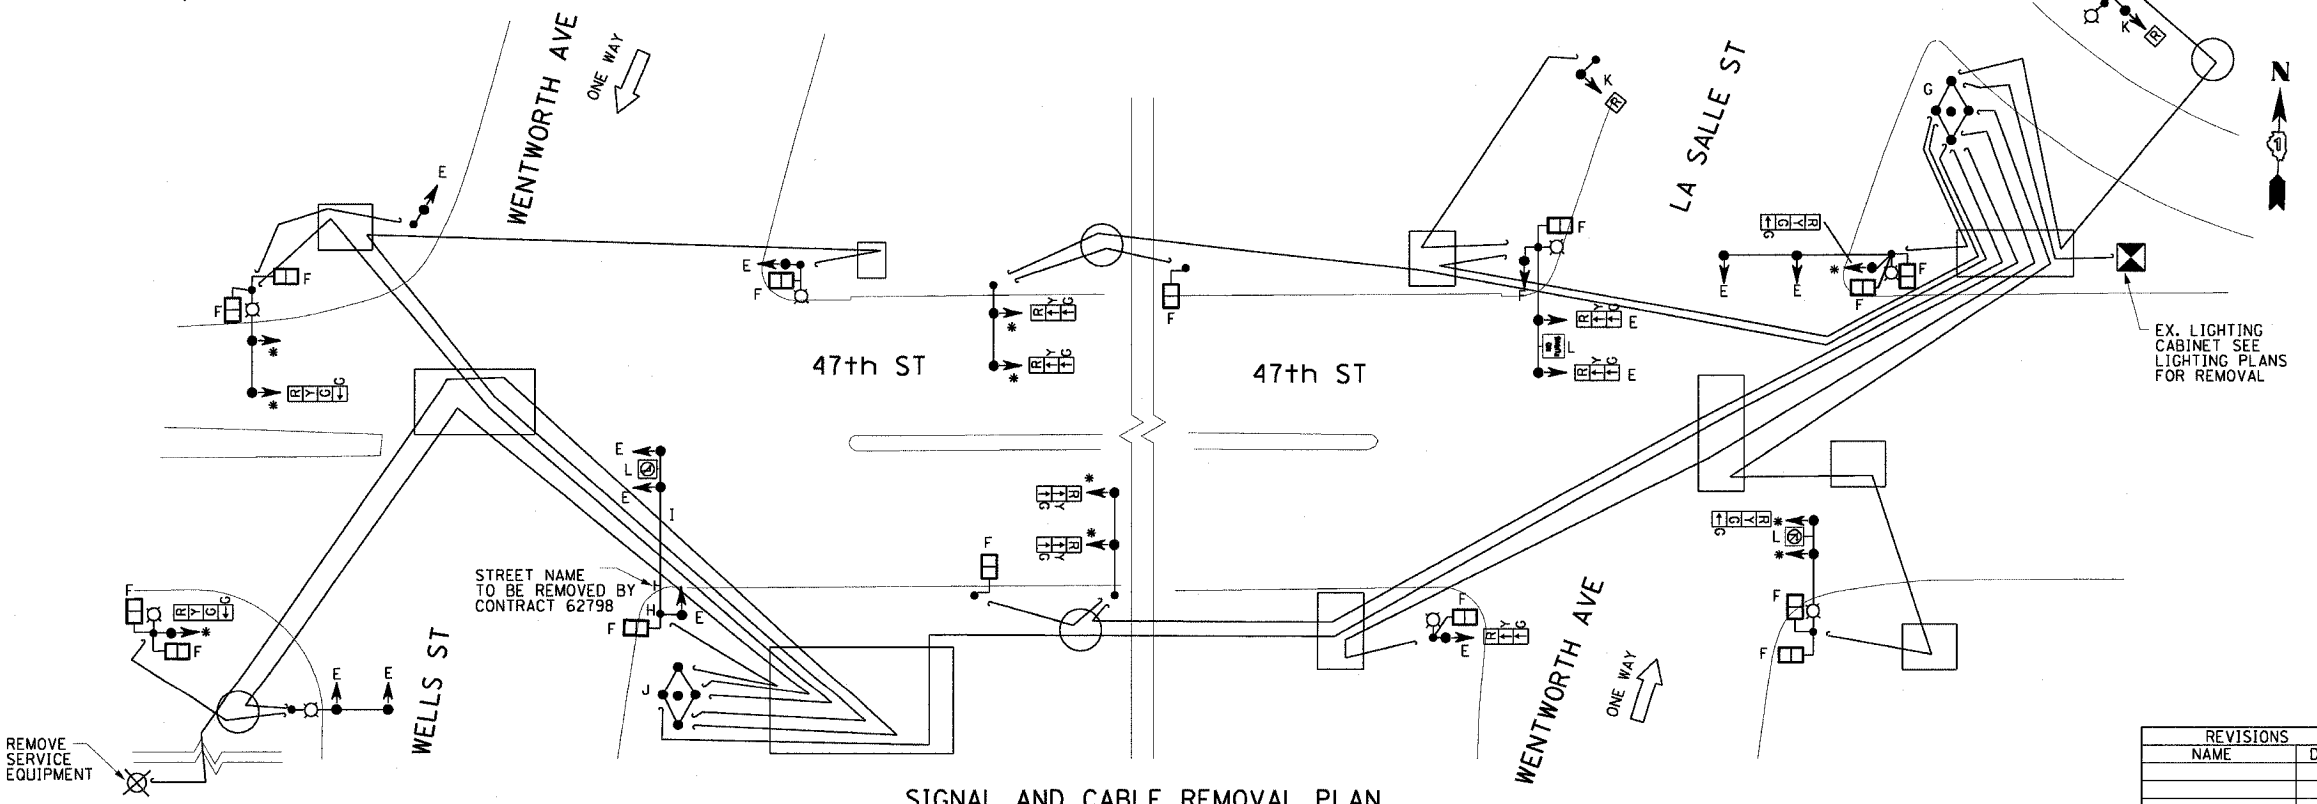

**SIGNAL AND CABLE REMOVAL PLAN**  
NOT TO SCALE

A	DATE	REVISION
TRAFFIC CONTROL SIGNALS WELLS ST - WENTWORTH AVE LASALLE ST - WENTWORTH AVE AT 47th STREET		
REMOVAL PLAN		
CITY OF CHICAGO DEPT. OF STREETS AND SANITATION BUREAU OF ELECTRICITY DIVISION OF ELECTRICAL ENGINEERING		
DRAFTSMAN:	CHIEF DRAFTSMAN:	ENGINEER:
SUPERVISING ENGINEER:	ELEC. DESIGN ENGR.	DWG. NO.
ENGINEER OF ELECTRICITY:		14418B
GEN'L SUPT. OF ELECTRICITY:		
DEPUTY COMMISSIONER:		
SIZE: 22" X 36"	SCALE: AS NOTED	Oct. 29, 2004

REVISIONS	
NAME	DATE

ILLINOIS DEPARTMENT OF TRANSPORTATION  
F.A.I. 90/94 (DAN RYAN EXPRESSWAY)  
TRAFFIC SIGNALS AT 47TH STREET WITH  
WENTWORTH AVENUE - LASALLE STREET AND  
WELLS STREET - WENTWORTH AVENUE

**TRAFFIC CONTROL SIGNALS  
REMOVAL PLAN**

SCALE: NONE  
DATE: October 29, 2004

DRAWN BY: WRK/NJH  
CHECKED BY: MS

10/27/2004 12:47:00 PM