


INSTALLATION METHOD OF INSTALLING CONDUIT UNDER PAVED ROADWAY		
CITY OF CHICAGO DEPT. OF STREETS AND SANITATION BUREAU OF ELECTRICITY DIVISION OF ELECTRICAL ENGINEERING		
DRAWN A.M. JOHNSON	CHECKED R. SYCOWSKI	ENGINEER R.L. MARTIN
 THOMAS HILDUFF ENGINEER OF ELECTRICITY		813
 CHARLES E. BENTLEY ENGINEER OF ELECTRICITY		
8 1/2" X 14"	SCALE	DATE

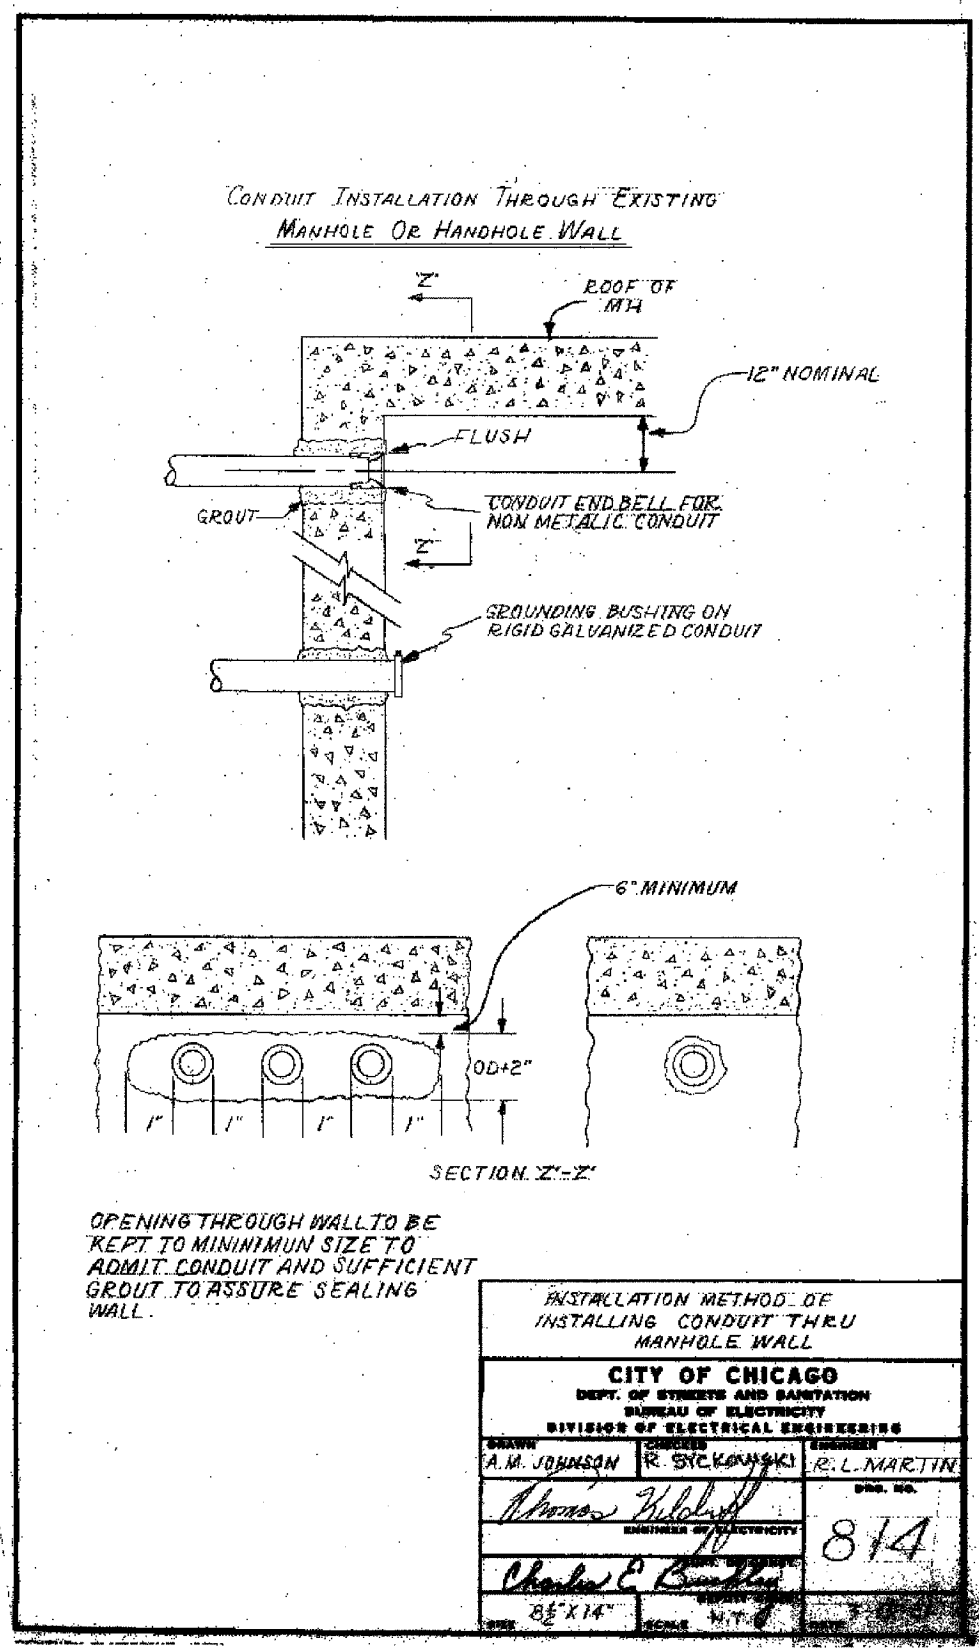

INSTALLATION METHOD OF INSTALLING CONDUIT THRU MANHOLE WALL		
CITY OF CHICAGO DEPT. OF STREETS AND SANITATION BUREAU OF ELECTRICITY DIVISION OF ELECTRICAL ENGINEERING		
DRAWN A.M. JOHNSON	CHECKED R. SYCOWSKI	ENGINEER R.L. MARTIN
 THOMAS HILDUFF ENGINEER OF ELECTRICITY		814
 CHARLES E. BENTLEY ENGINEER OF ELECTRICITY		
8 1/2" X 14"	SCALE	DATE

REVISIONS	
NAME	DATE

ILLINOIS DEPARTMENT OF TRANSPORTATION
 F.A.I. 90/94 (DAN RYAN EXPRESSWAY)
 TRAFFIC SIGNALS AT 47TH STREET WITH
 WENTWORTH AVENUE - LASALLE STREET AND
 WELLS STREET - WENTWORTH AVENUE

BOE STANDARD DETAILS

SCALE: NOT TO SCALE DRAWN BY: HAR
 DATE: October 29, 2004 CHECKED BY: WDS