
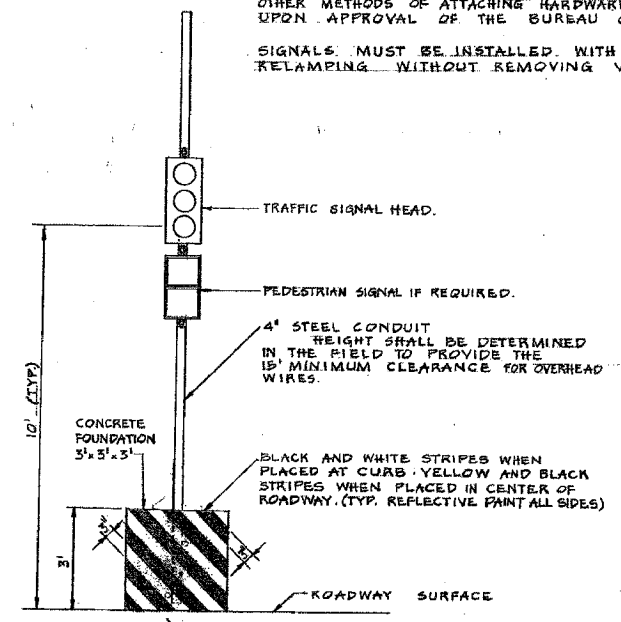
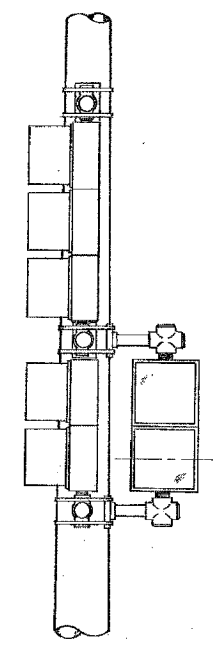


APPROVED AS WORKING PLAN	FEDERAL-AID PROJECT NO.	SECTION	COUNTY	TOTAL SHEETS	SHEET NO.
BY	FIWA REG. NO.	ILLINOIS	PROJECT		
REVISIONS OF WORKING PLAN					

OPTICALLY PROGRAMMED SIGNALS MUST BE INSTALLED WITH SUFFICIENT CLEARANCE TO ALLOW FOR PROGRAMMING.

NOTE:
OTHER METHODS OF ATTACHING HARDWARE FOR SIGNAL HEADS MAY BE USED UPON APPROVAL OF THE BUREAU OF ELECTRICITY.
SIGNALS MUST BE INSTALLED WITH ADEQUATE CLEARANCE FOR RELAMPING WITHOUT REMOVING VISOR OR ROTATING SIGNAL.

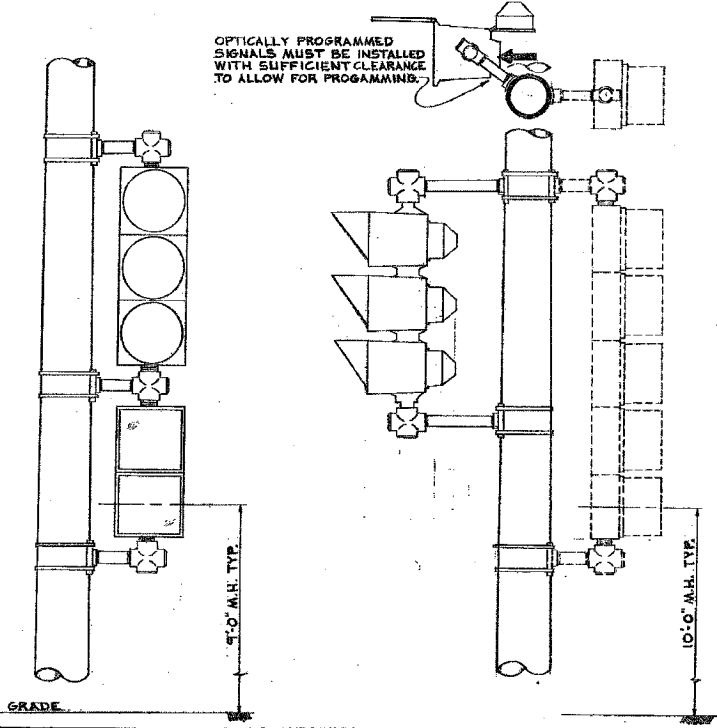

TEMPORARY TRAFFIC SIGNAL
(WOOD POLE OPTIONAL FOR SIDEWALK & PARKWAY AREA)

A13-5-93 ADDED TEMP. SIGNAL DETAIL	
DATE	REVISION
WORK ORDER NO.	DATE
COST ALLOCATION ACCOUNT	
APPROPRIATION ACCOUNT	MATERIAL
	LABOR
TYPICAL TRAFFIC SIGNAL MOUNTING DETAILS	
CITY OF CHICAGO DEPT. OF STREETS AND SANITATION BUREAU OF ELECTRICITY	
DRAFTSMAN W. TROMPKA	ENGINEER M. DE BARTOLO
CHIEF DRAFTSMAN R. J. S.	ENGINEER R. MAZUR
SUPERVISING ENGINEER M. DE BARTOLO	DWG. NO. 835
ENGINEER OF ELECTRICITY M. DE BARTOLO	
REV. DEPT. OF ELECTRICITY M. DE BARTOLO	
DEPT. OF ELECTRICITY M. DE BARTOLO	
REV. 2.2	DATE: 12-10-84

REVISIONS	
NAME	DATE

ILLINOIS DEPARTMENT OF TRANSPORTATION
F.A.I. 90/94 (DAN RYAN EXPRESSWAY)
TRAFFIC SIGNALS AT 47TH STREET WITH
WENTWORTH AVENUE - LASALLE STREET AND
WELLS STREET - WENTWORTH AVENUE

BOE STANDARD DETAILS

SCALE: NOT TO SCALE
DATE: October 29, 2004
DRAWN BY: HAR
CHECKED BY: WDS

10/27/2004 06:56:14 AM m:\p\04068\elect\A4-cnr\9-sta\contract 9610\boe031022a.dwg