


F.A.I. RTE.	SECTION	COUNTY	TOTAL SHEETS	SHEET NO.
90/94	2004-065TS	COOK	62	46
STA.	TO STA.			
FED. ROAD DIST. NO. 1		ILLINOIS	FED. AID PROJECT	

62804

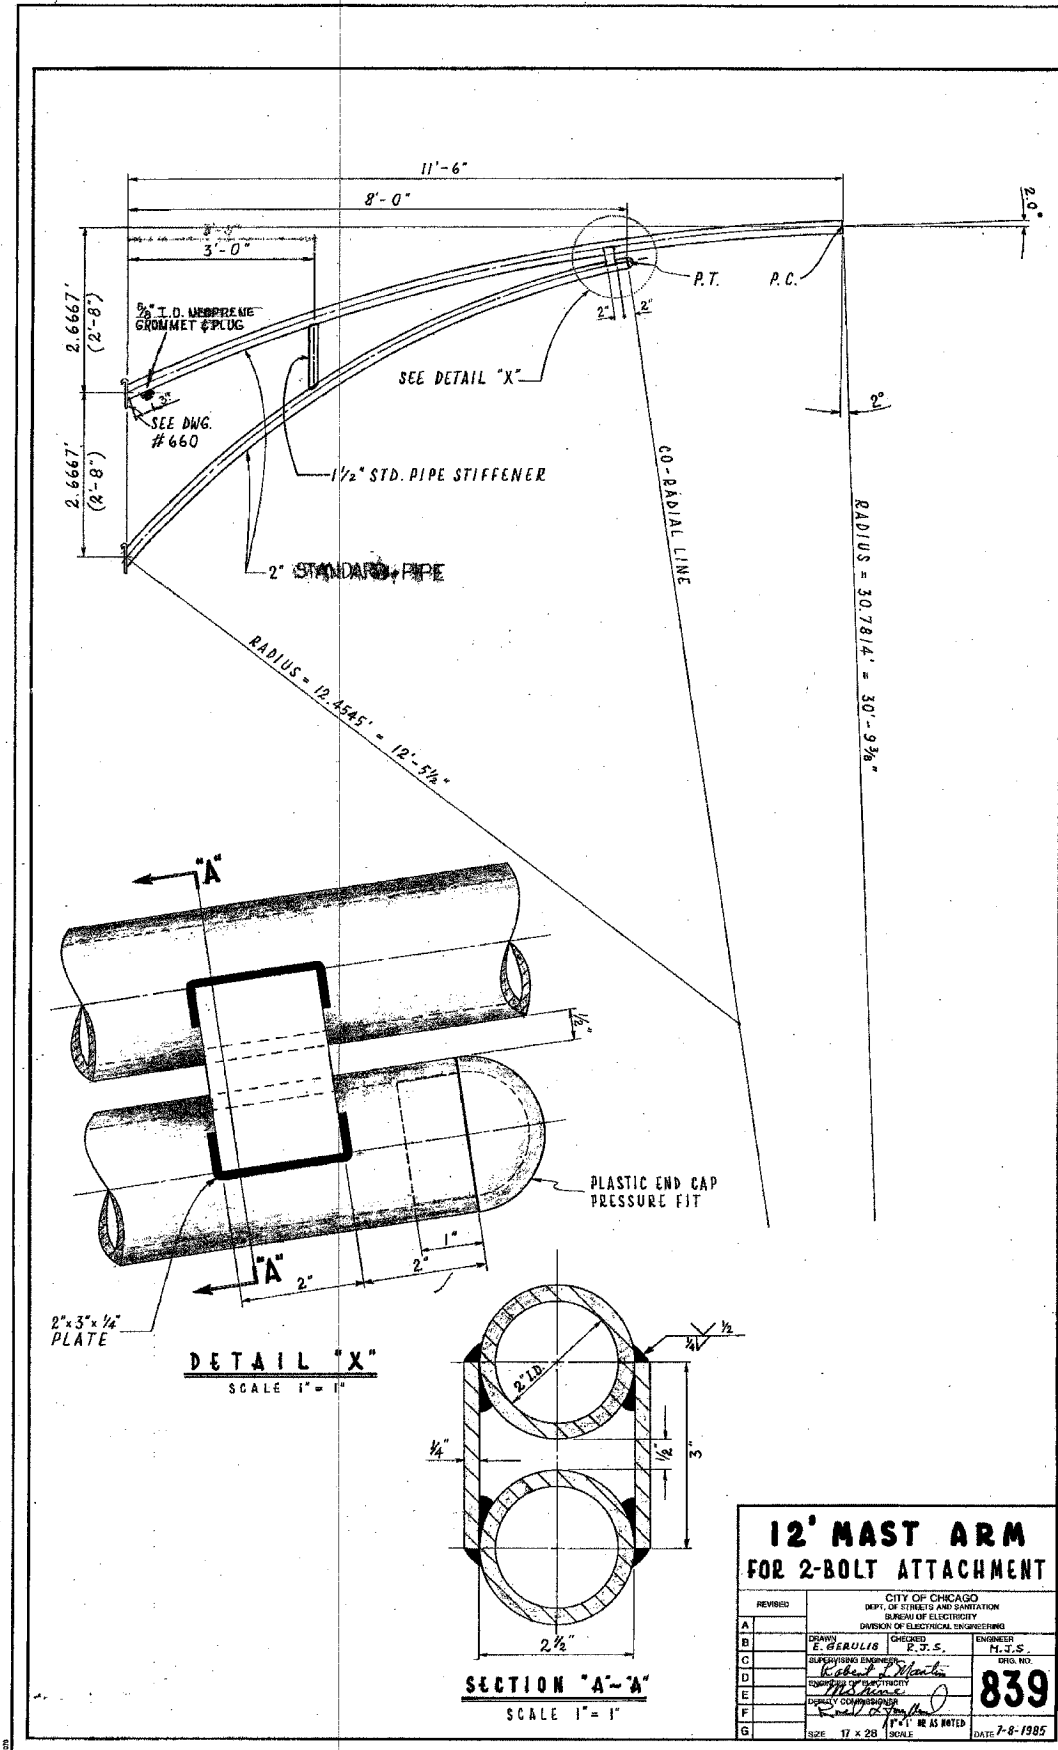

12' MAST ARM FOR 2-BOLT ATTACHMENT

REVISION	CITY OF CHICAGO DEPT. OF STREET & SANITATION DIVISION OF ELECTRICAL ENGINEERING
A	
B	DRAWN BY: E. GERULIS
C	CHECKED BY: P. J. S.
D	DESIGNED BY: [Signature]
E	DATE: 7-8-1985
F	NO. 839
G	SIZE 17 x 28

REVISIONS	
NAME	DATE

ILLINOIS DEPARTMENT OF TRANSPORTATION
 F.A.I. 90/94 (DAN RYAN EXPRESSWAY)
 TRAFFIC SIGNALS AT 47TH STREET WITH
 WENTWORTH AVENUE - LASALLE STREET AND
 WELLS STREET - WENTWORTH AVENUE

BOE STANDARD DETAILS

SCALE: NOT TO SCALE
 DATE: October 29, 2004

DRAWN BY: HAR
 CHECKED BY: WDS

10/27/2004 08:55:16 AM m:\p040466\elect\A-ctrl\938\contract_9310\boe\0202-42a.dwg