




7 CONDUCTOR - 7 POINT STRIP

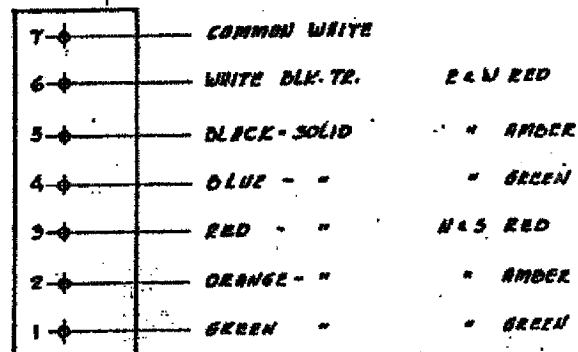


14 CONDUCTOR - 10 POINT STRIP

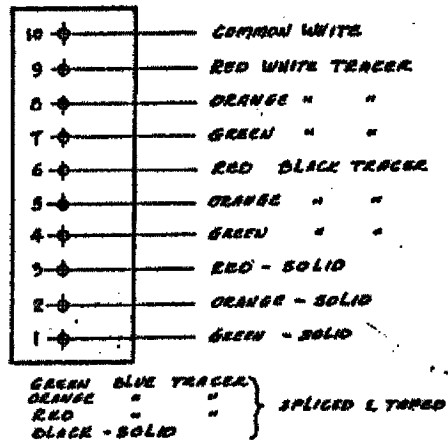


22 CONDUCTOR - CODE
19 CODE - OMIT 19, 21, 22

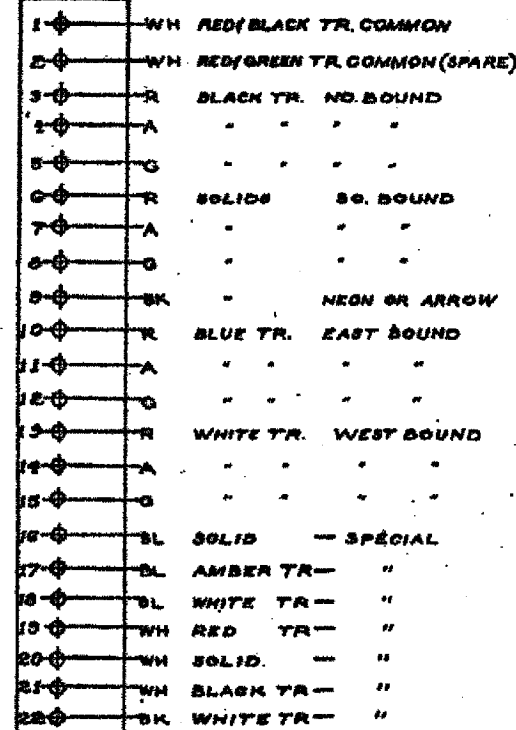


10 CONDUCTOR - 7 POINT STRIP

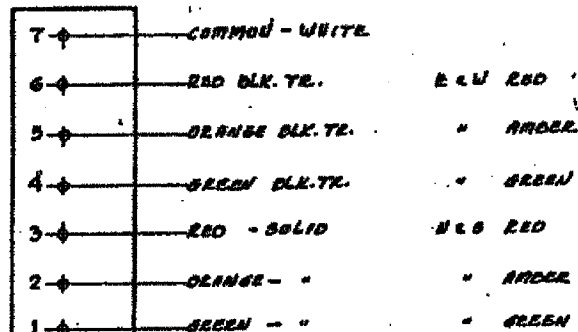


14 CONDUCTOR - 14 POINT STRIP

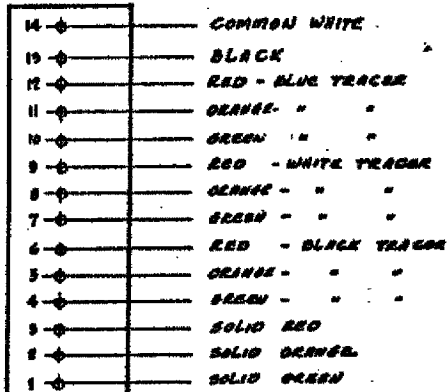


SOLID BLUE } SPLICED & TAPPED
SOLID BLACK }
BLUE BLK. TR }

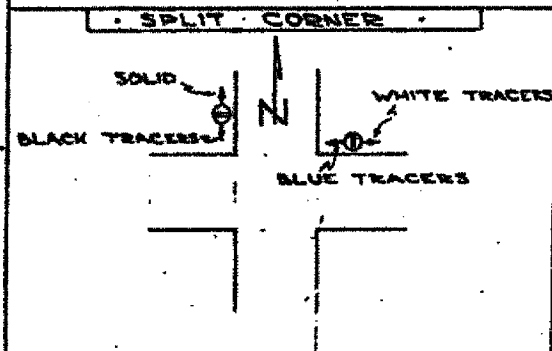

10 CONDUCTOR - 10 POINT STRIP

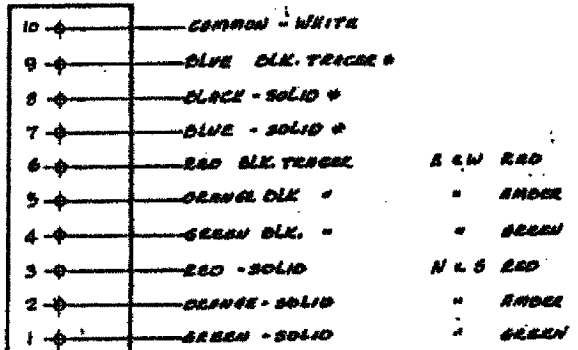

STRAIGHT CORNER

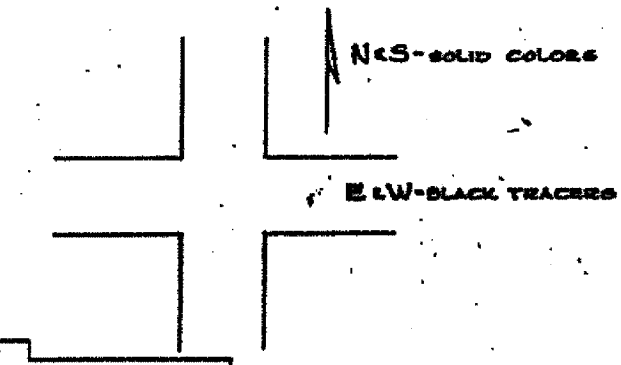

* - SOLID BLUE - GREEN LIGHT
* - SOLID BLACK - AMBER
* - BLUE BLACK TR. RED IF USED

NOTE:
CONDUCTORS FOR
WALK SIGNALS &
VARIOUS MESSAGE
SIGNS AT DISCRETION
OF INSTALLER

TRAFFIC CONTROL SIGNALS STRIP WIRING LAYOUT

REVISED	CITY OF CHICAGO		
A 5-4-01	DEPT. OF STREETS AND SANITATION		
B 11-30-04	DIVISION OF ELECTRICAL OPERATION		
C	37	12268-A	
D			
E			
F			
G	15'x21'		DATE 11-8-04

REVISIONS	
NAME	DATE

ILLINOIS DEPARTMENT OF TRANSPORTATION
F.A.I. 90/94 (DAN RYAN EXPRESSWAY)
TRAFFIC SIGNALS AT 47TH STREET WITH
WENTWORTH AVENUE - LASALLE STREET AND
WELLS STREET - WENTWORTH AVENUE

BOE STANDARD DETAILS

SCALE: NOT TO SCALE
DATE: October 29, 2004
DRAWN BY: HAR
CHECKED BY: WDS