


F.A.I. RT. 90/94	SECTION 2004-095 SG	COUNTY COOK	TOTAL SHEETS 30	SHEET NO. 20
STA. 506+92.81		TO STA. 521+00		
FED. ROAD DIST. NO. 1 ILLINOIS FED. AID PROJECT				


62836

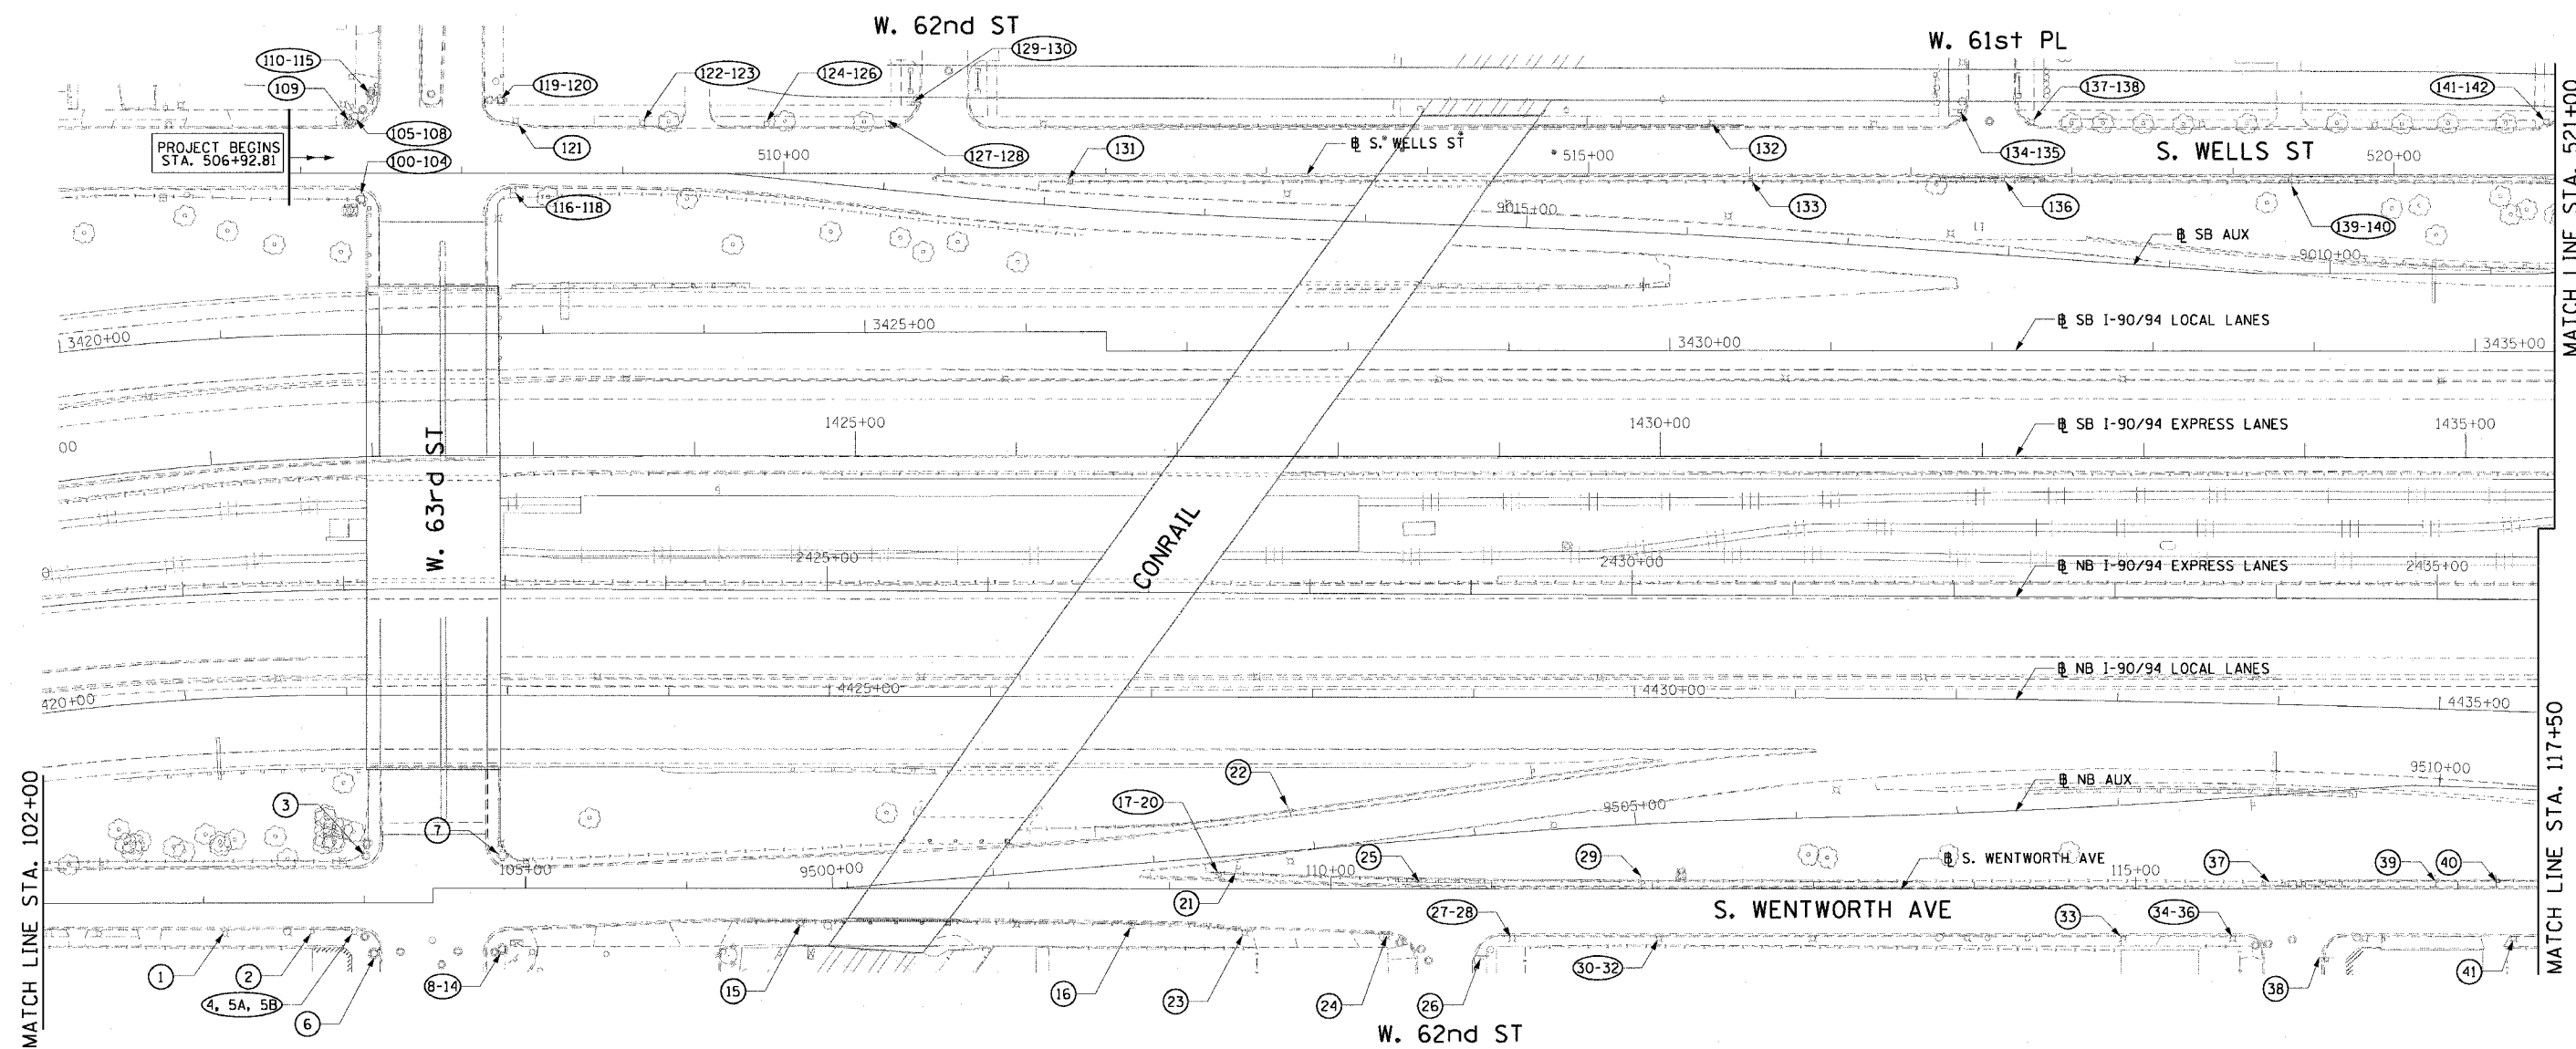

MATCH LINE STA. 102+00

MATCH LINE STA. 521+00

MATCH LINE STA. 117+50

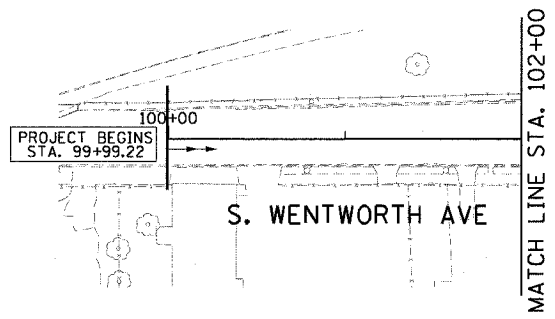

MATCH LINE STA. 102+00

NOTES:

1. CALLOUTS ON THIS SHEET ARE DETAILED IN THE EXISTING SIGN SCHEDULE.
2. CONTRACTOR SHALL COORDINATE WITH DAN RYAN CONTRACT NO. 62693, 62839 AND 62840 FOR WORK INVOLVING EXISTING, TEMPORARY, AND PROPOSED TRAFFIC SIGNAL POLES AND MAST ARMS.

CTE ENGINEERS
 CONSOER TOWNSEND ENVIRONMENTAL ENGINEERS, INC.
 303 EAST WACKER DRIVE, SUITE 600
 CHICAGO, ILLINOIS 60601-5212, PHONE: (312) 938-0300

REVISIONS	
NAME	DATE

ILLINOIS DEPARTMENT OF TRANSPORTATION
 F.A.I. 90/94 (DAN RYAN EXPRESSWAY)
 63rd ST TO 59th ST (FRONTAGE ROAD SIGNING)
EXISTING SIGN REMOVAL AND RELOCATION PLAN
 SCALE: 1"=50'
 DATE: NOVEMBER 5, 2004
 DRAWN BY: SWANG
 CHECKED BY: RMG

11/02/2004 03:45:56 PM