



F.A.I. RTE.	SECTION	COUNTY	TOTAL SHEETS	SHEET NO.
90/94	2004-098TS	COOK	63	29
STA.	TO STA.			
FED. ROAD DIST. NO. 1 ILLINOIS FED. AID PROJECT				
62839				

NOTES:


1. SEE DRAWINGS E-1 AND E-2 FOR CDOT ELECTRICAL GENERAL NOTES, SYMBOLS, AND ABBREVIATIONS.
2. NOT USED.
3. NOT USED.
4. NOT USED.
5. NOT USED.
6. NOT USED.

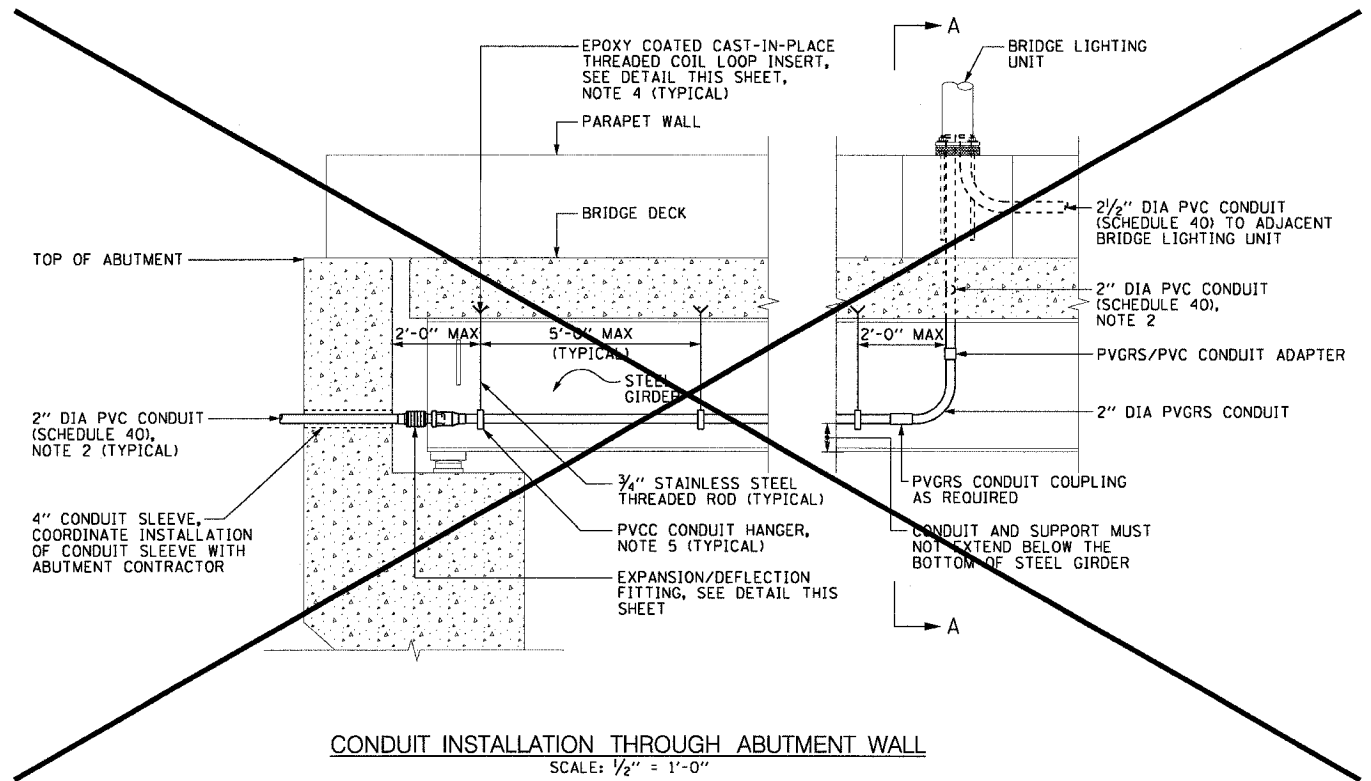


CONDUIT INSTALLATION THROUGH ABUTMENT WALL
SCALE: 1/2" = 1'-0"

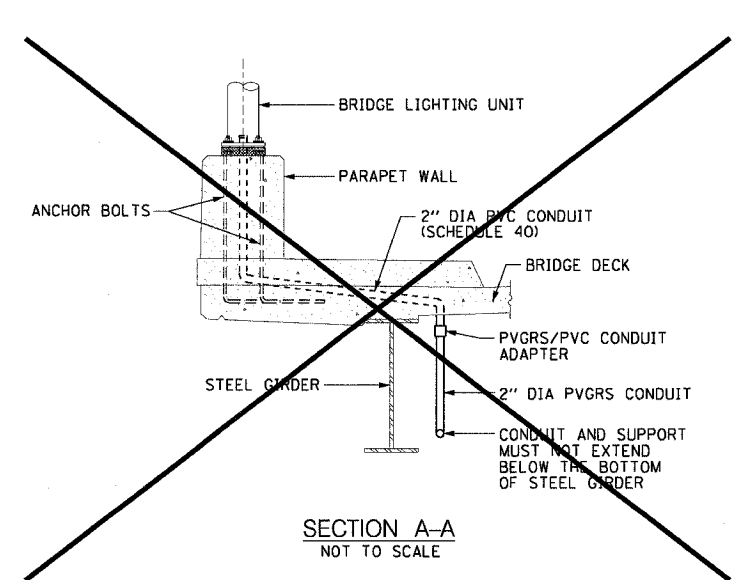


SECTION A-A
NOT TO SCALE

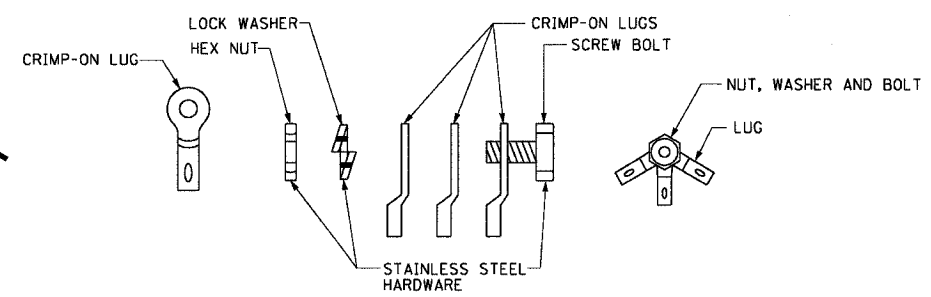


JOINT ASSEMBLY DETAILS
NOT TO SCALE

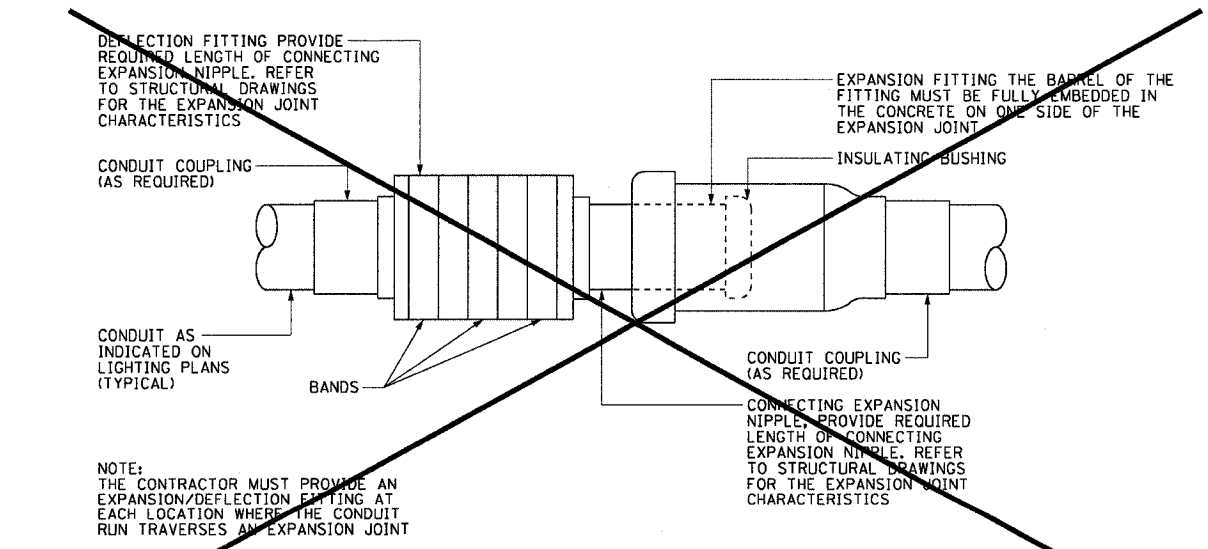

CONDUIT EXPANSION / DEFLECTION COUPLING DETAIL
EXPANSION/DEFLECTION FITTING, O-Z/GEDNEY AX/DX OR APPROVED EQUAL
NOT TO SCALE

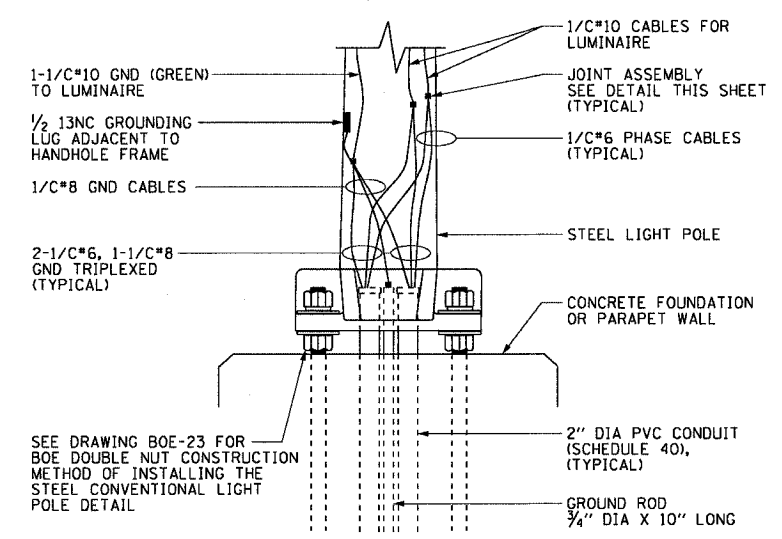

CDOT CONVENTIONAL POLE BASE WIRING DETAIL
NOT TO SCALE

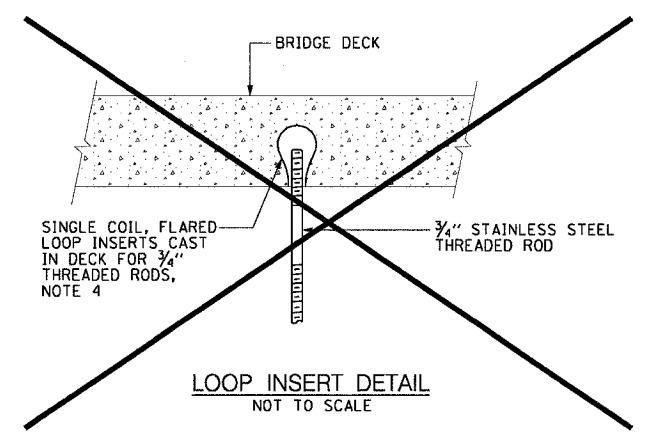

LOOP INSERT DETAIL
NOT TO SCALE

REVISIONS	
NAME	DATE

m:\p\046\elec\94\cmt\94\94\contract\94\94\03\29a.rvt 11/10/2004 09:46:14 AM