

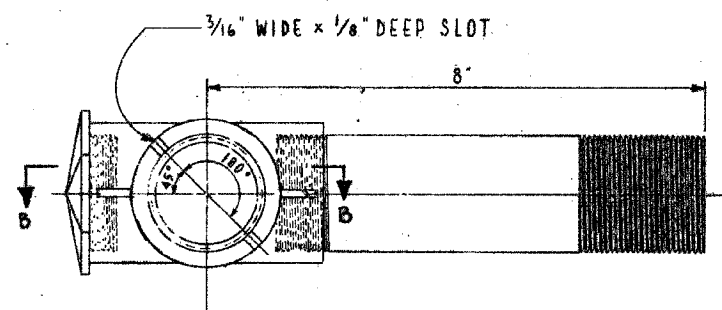


| | | | | |
|-----------------------|------------|------------------|--------------|-----------|
| F.A.I. RTE. | SECTION | COUNTY | TOTAL SHEETS | SHEET NO. |
| 90/94 | 2004-098TS | COOK | 63 | 35 |
| STA. | TO STA. | | | |
| FED. ROAD DIST. NO. 1 | ILLINOIS | FED. AID PROJECT | | |

62839

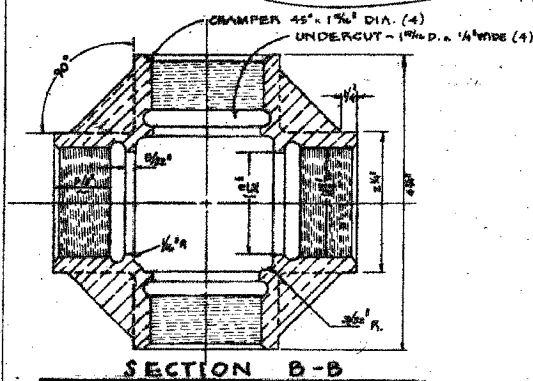

TOP VIEW A-A

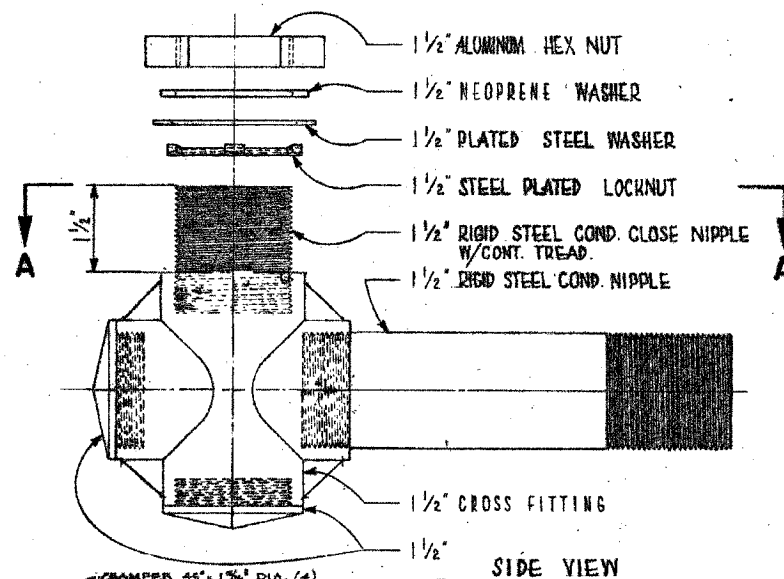

**TRAFFIC SIGNAL
BRACKET ARM ASSEMBLY**

CITY OF CHICAGO
DEPT. OF STREETS & SANITATION
BUREAU OF ELECTRICITY
DIVISION OF ELECT. ENGINEERING

| | | | |
|-----------|-----------------|------------|-----------|
| REVISED | DRAWN BY | CHECKED BY | ENGINEER |
| A 1-23-81 | E. BERULIS | D.C. /ms. | L. COOPER |
| B 1K-6-89 | DEPT. OF SANIT. | | |
| C | DEPUTY CHIEF | | |
| D | | | |
| E | | | |
| F | | | |

SIZE: 1/8" x 1" SCALE: 1/8" = 1" DATE: 8-21-74

| |
|-------------------|
| DELETE SET SCREWS |
| ADDED SECTION B-B |
| |
| |
| |
| |

| REVISIONS | |
|-----------|------|
| NAME | DATE |
| | |
| | |
| | |
| | |
| | |
| | |
| | |
| | |
| | |
| | |

BOE-7

ILLINOIS DEPARTMENT OF TRANSPORTATION
F.A.I. 90/94 (DAN RYAN EXPRESSWAY)
TRAFFIC SIGNALS AT 59TH STREET AND
WENTWORTH AVENUE / WELLS STREET

BOE STANDARD DETAILS

SCALE: NOT TO SCALE DRAWN BY: HAR
DATE: November 12, 2004 CHECKED BY: WDS