
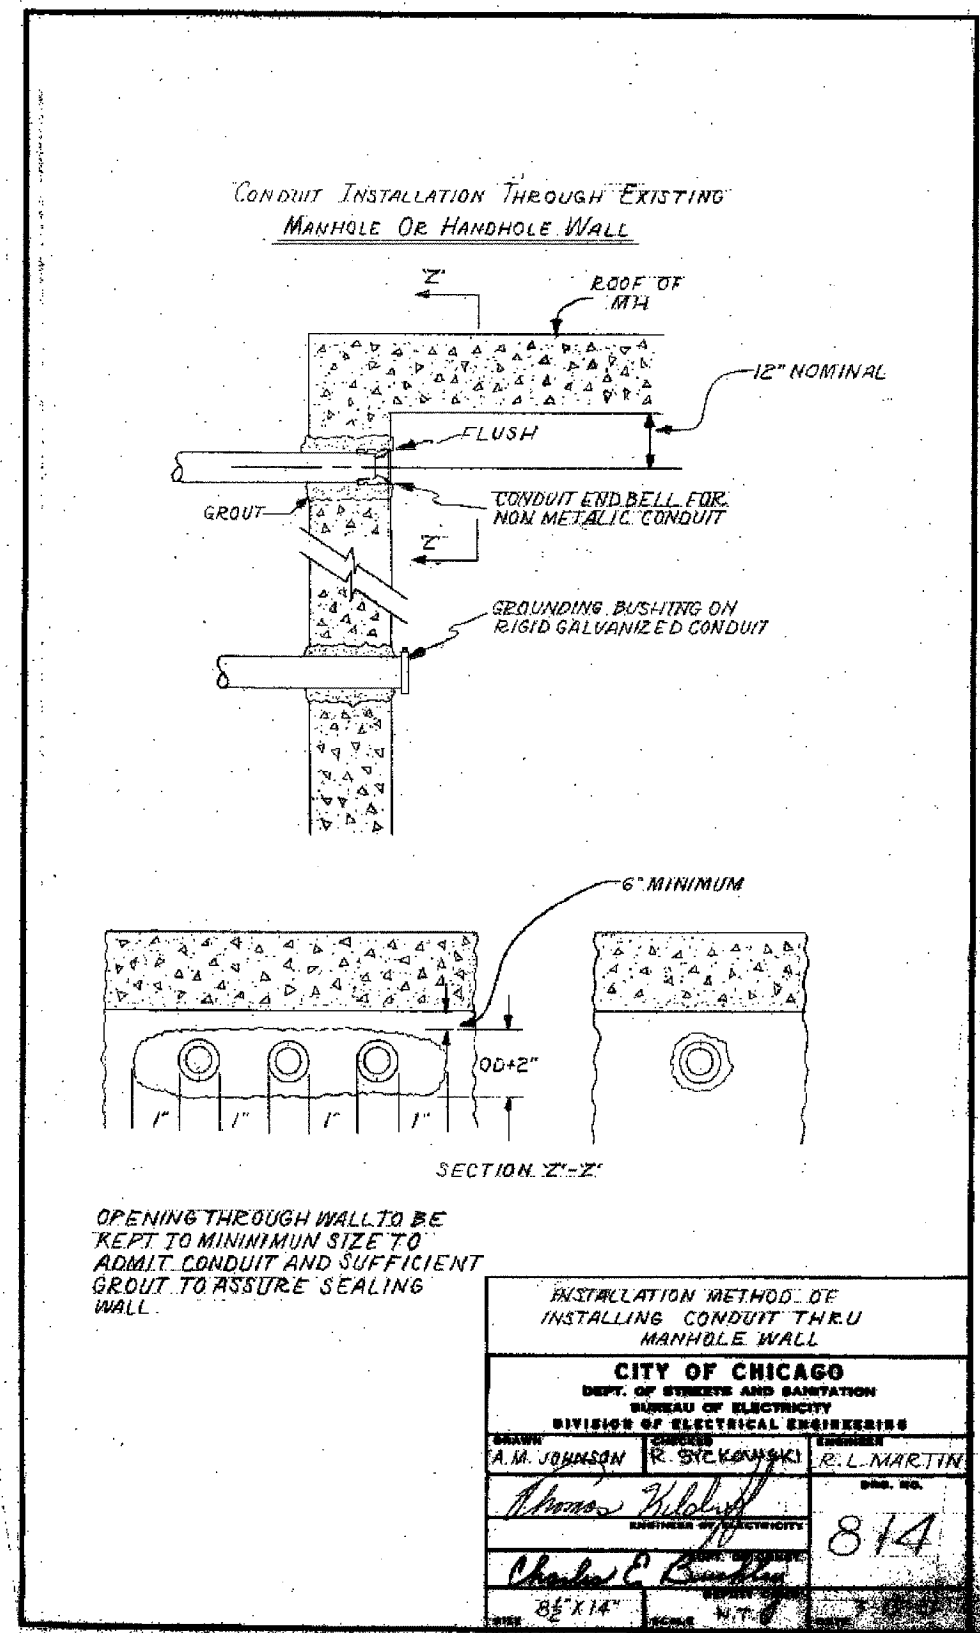


F.A.I. RTE.	SECTION	COUNTY	TOTAL SHEETS	SHEET NO.
90/94	2004-098TS	COOK	63	40
STA.	TO STA.			
FED. ROAD DIST. NO. 1	ILLINOIS	FED. AID PROJECT		

62839

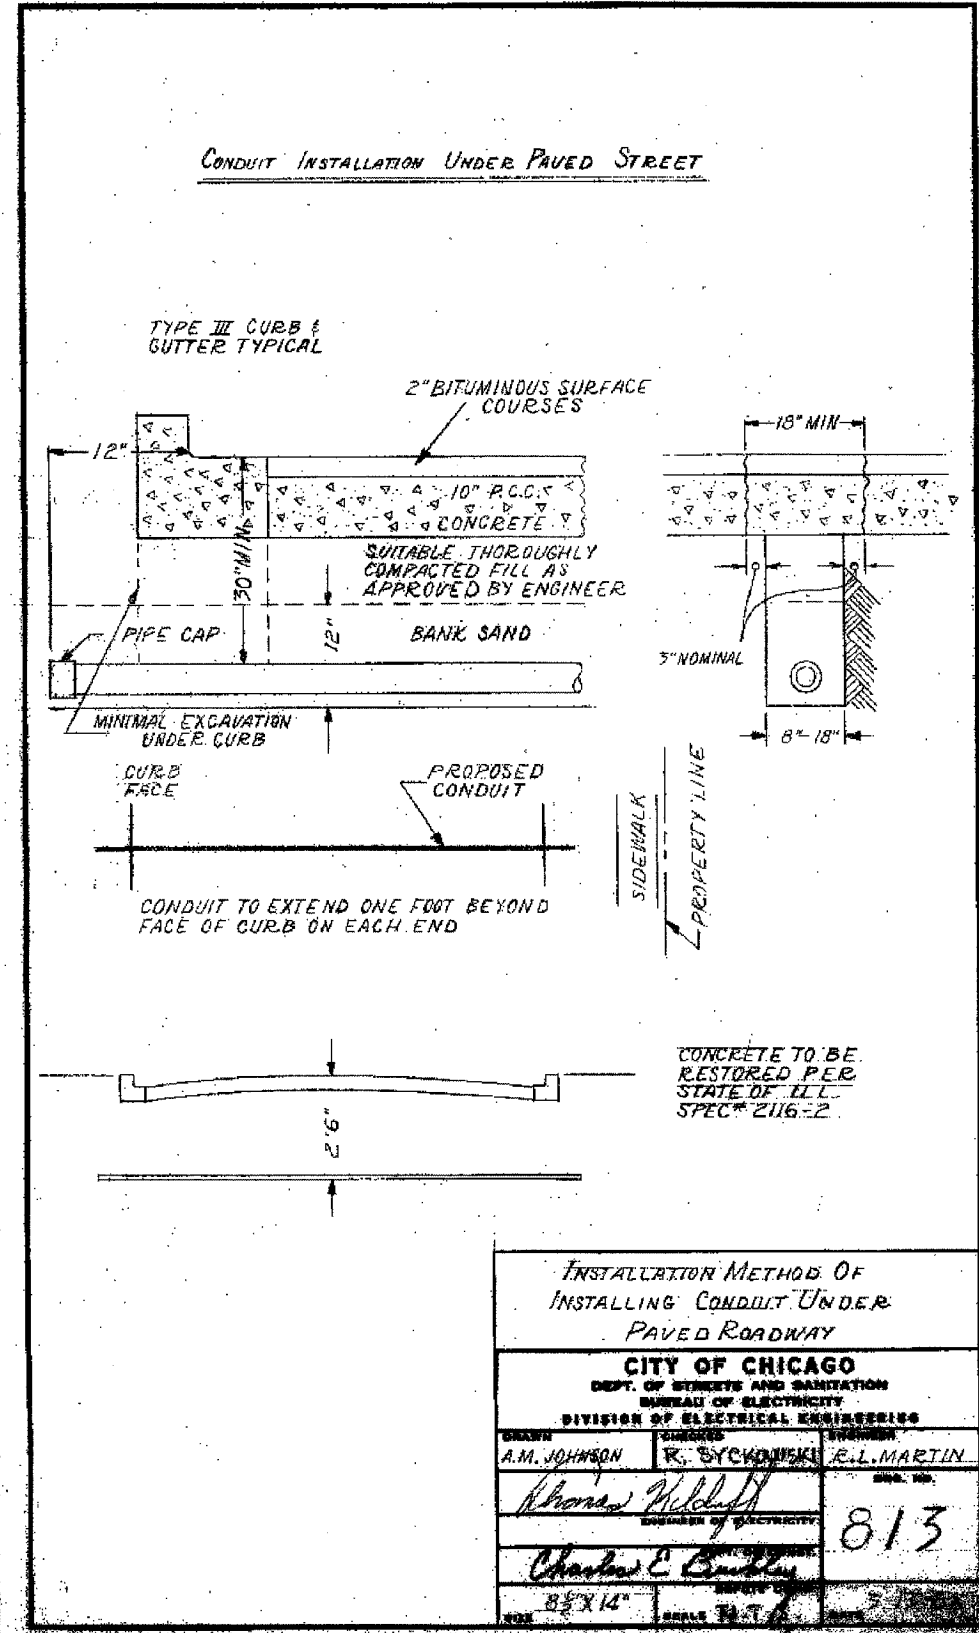

REVISIONS	
NAME	DATE

M:\P\04066\04066\4-CIT-95-SHW\CONTRACT 907\BOE0907132A.DWG 11/09/2004 10:05:11 AM