


F.A.I. RTE.	SECTION	COUNTY	TOTAL SHEETS	SHEET NO.
90/94	2004-098TS	COOK	63	53
STA.	TO STA.			
FED. ROAD DIST. NO. 1	ILLINOIS	FED. AID PROJECT		

62839

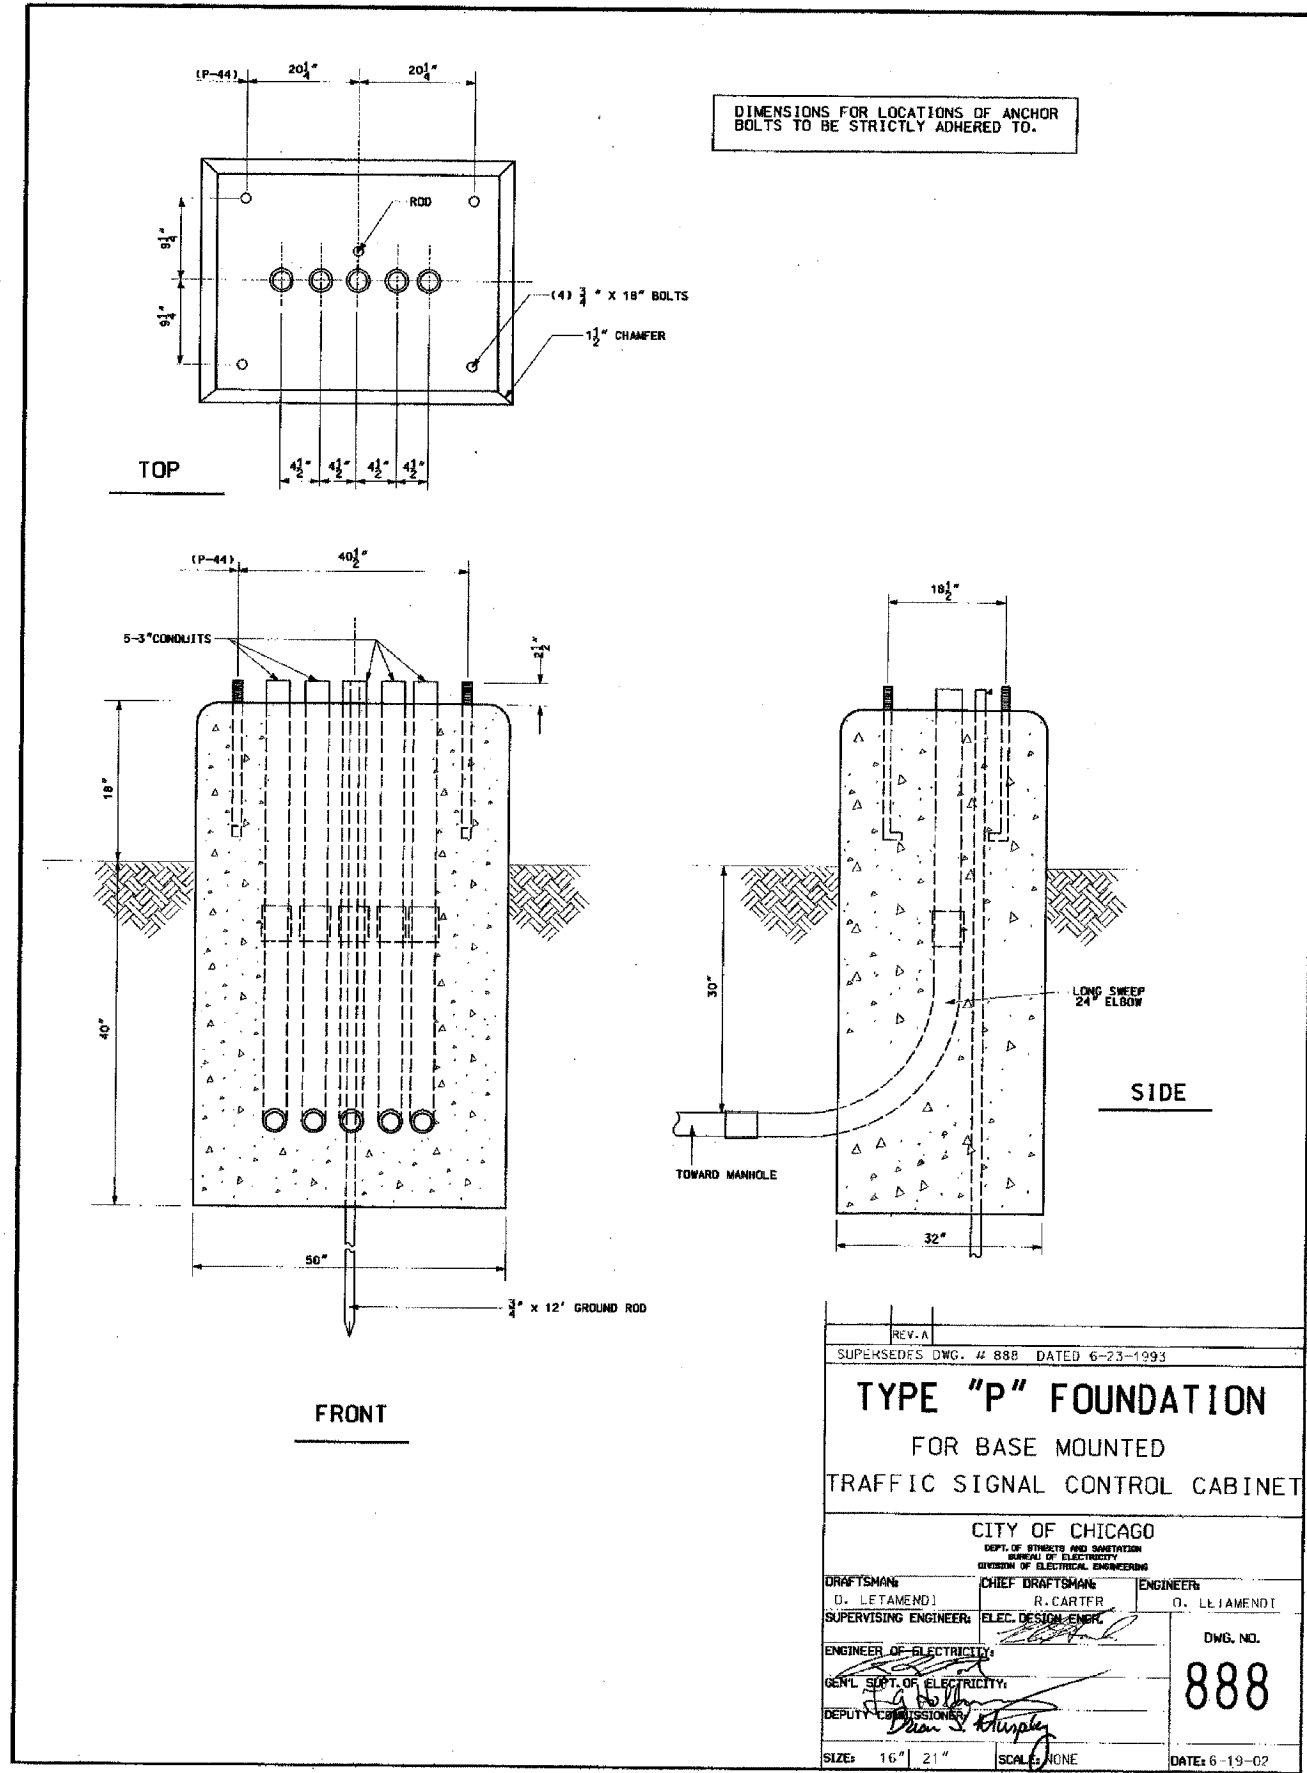

REV. A
 SUPERSEDES DWG. # 888 DATED 6-23-1993

TYPE "P" FOUNDATION

FOR BASE MOUNTED
 TRAFFIC SIGNAL CONTROL CABINET

CITY OF CHICAGO
 DEPT. OF STREETS AND SANITATION
 BUREAU OF ELECTRICAL ENGINEERING
 DIVISION OF ELECTRICAL ENGINEERING

DRAFTSMAN D. LETAMENDI	CHIEF DRAFTSMAN R. CARTER	ENGINEER O. LETAMENDI
SUPERVISING ENGINEER ELEC. DESIGN ENGR.	DWG. NO. 888	
ENGINEER OF ELECTRICITY GEN'L. SUPT. OF ELECTRICITY DEPUTY COMMISSIONER	DATE: 6-19-02	
SIZE: 16" x 21"	SCALE: NONE	

REVISIONS		ILLINOIS DEPARTMENT OF TRANSPORTATION F.A.I. 90/94 (DAN RYAN EXPRESSWAY) TRAFFIC SIGNALS AT 59TH STREET AND WENTWORTH AVENUE / WELLS STREET BOE STANDARD DETAILS
NAME	DATE	

SCALE: NOT TO SCALE
 DATE: November 12, 2004

DRAWN BY: HAR
 CHECKED BY: WDS

ms-p-40460 select v4-001-9/AS/11/ contract 967-0000907-3220-011 11/09/2004 11:04:05 AM