



F.A.I. RTE.	SECTION	COUNTY	TOTAL SHEETS	SHEET NO.
90/94	2004-100T	COOK	27	25
STA. 519+25		TO STA. 531+75		
FED. ROAD DIST. NO. 1 ILLINOIS FED. AID PROJECT				

62841

PLAN	DATE
BY	
REVISIONS	
NO.	

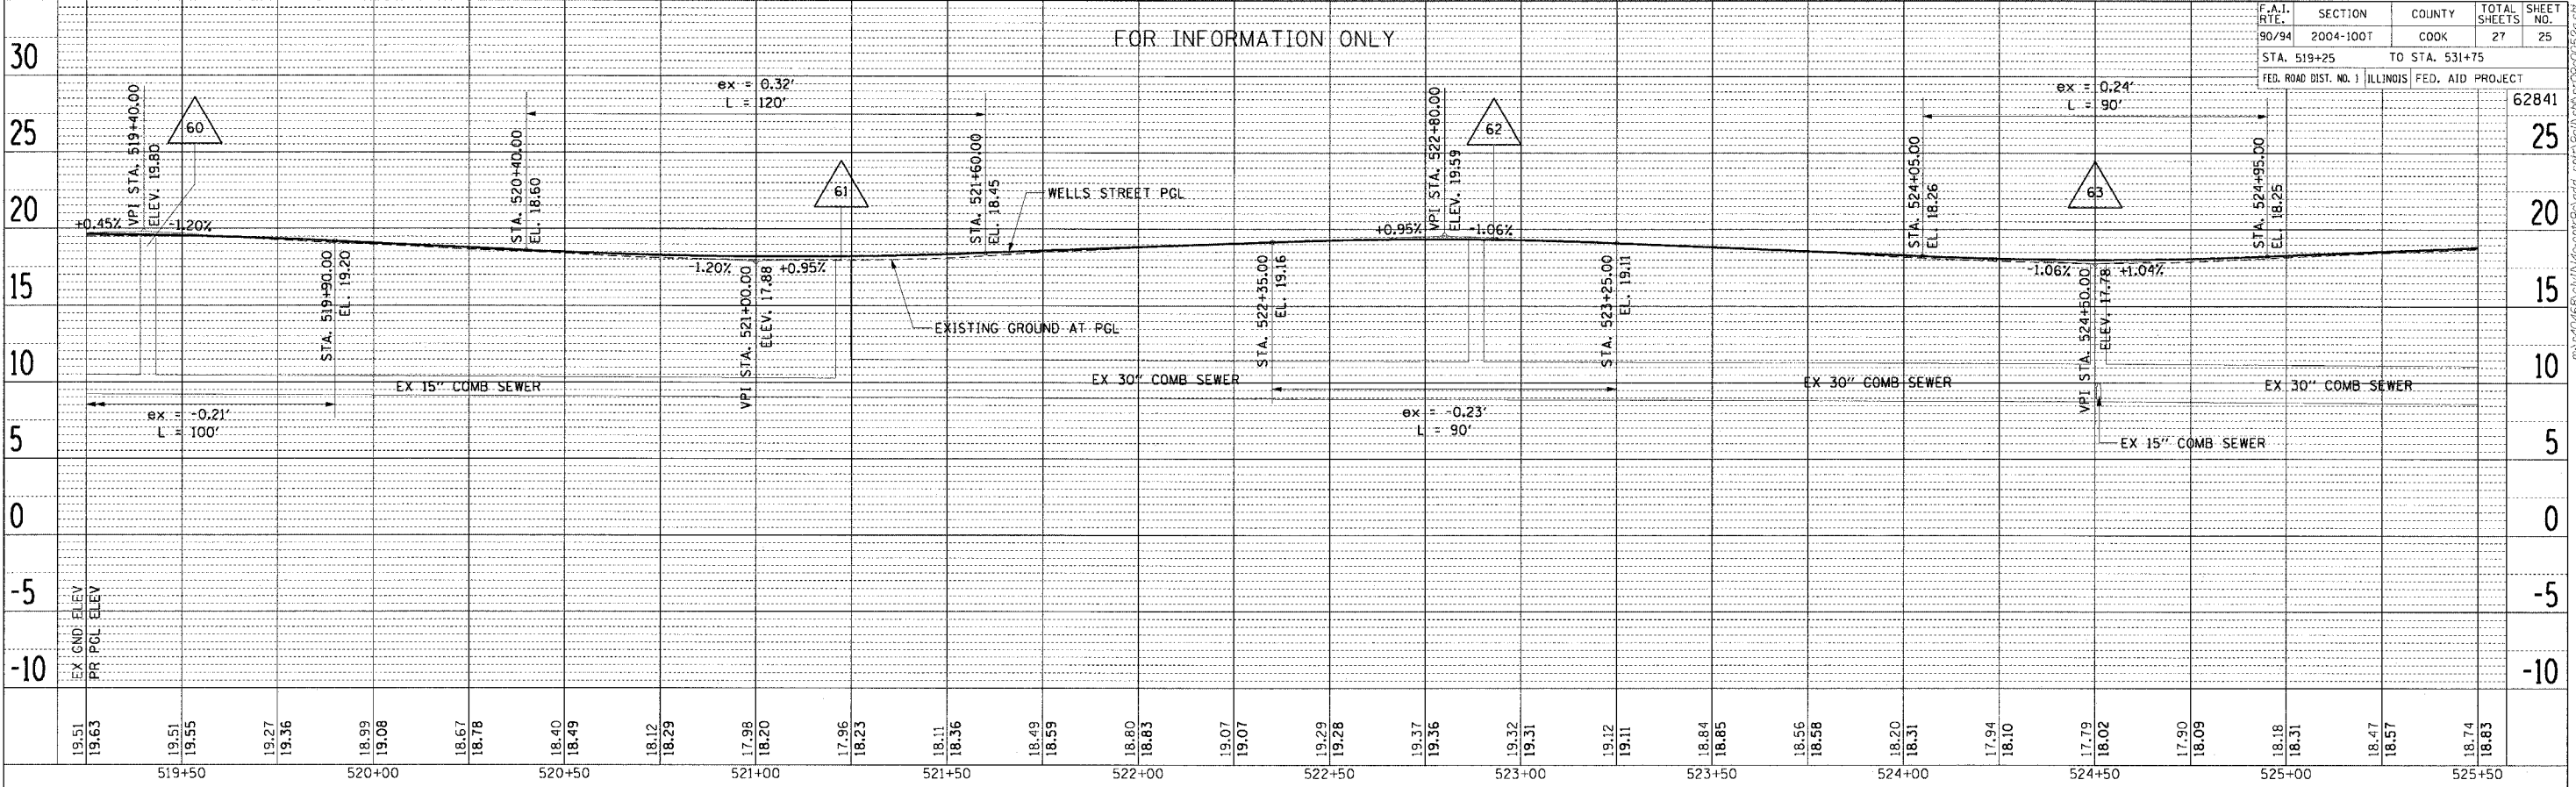

PLAN	DATE
BY	
REVISIONS	
NO.	

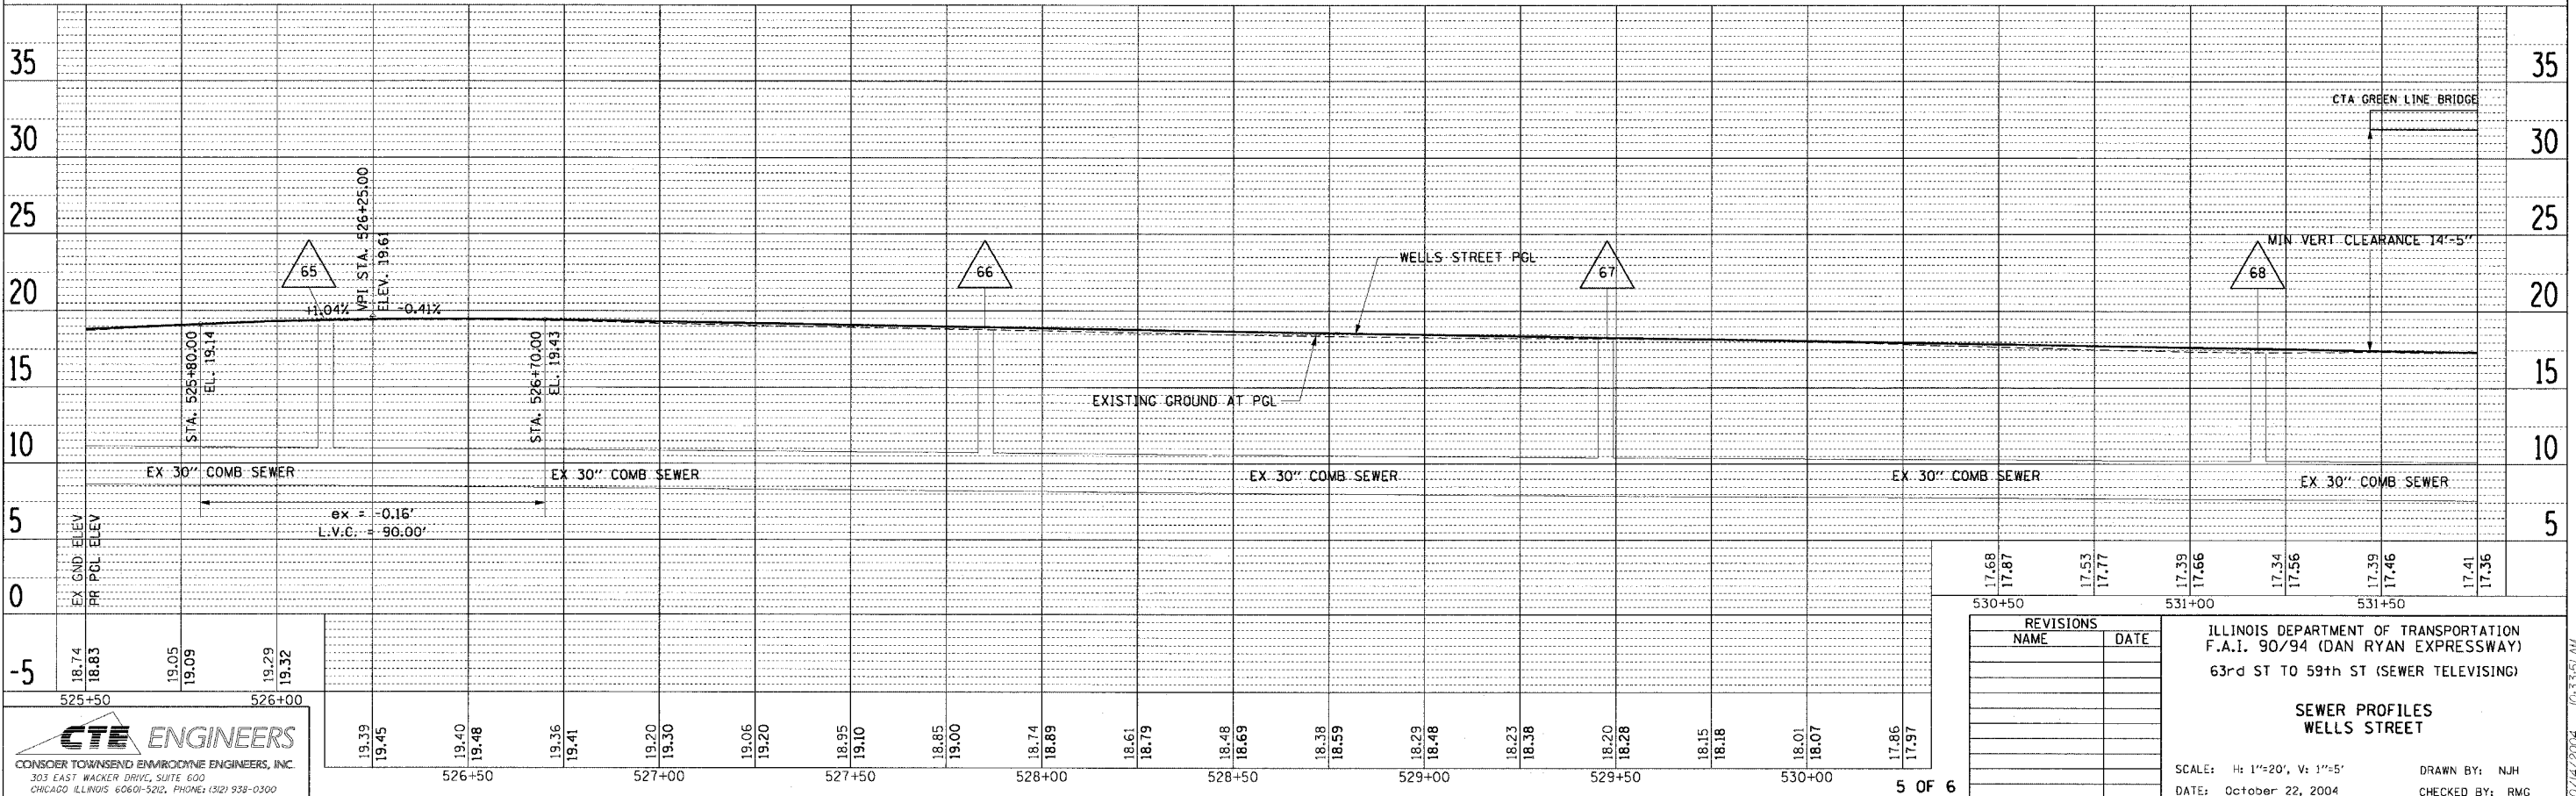

REVISIONS	
NAME	DATE

ILLINOIS DEPARTMENT OF TRANSPORTATION  
F.A.I. 90/94 (DAN RYAN EXPRESSWAY)  
63rd ST TO 59th ST (SEWER TELEVISIONING)

**SEWER PROFILES  
WELLS STREET**

SCALE: H: 1"=20', V: 1"=5'  
DATE: October 22, 2004

DRAWN BY: NJH  
CHECKED BY: RMG

**CTE ENGINEERS**  
CONSER TOWNSEND ENVIRONMENTAL ENGINEERS, INC.  
303 EAST WACKER DRIVE, SUITE 600  
CHICAGO, ILLINOIS 60601-5212, PHONE: (312) 938-0300

FOR INFORMATION ONLY

10/27/2004 10:33:57 AM