


F.A.P. RTE.	SECTION	COUNTY	TOTAL SHEETS	SHEET NO.
742	3TR-2	OGLE	389	37
STA.		TO STA.		
FED. ROAD DIST. NO.		ILLINOIS	FED. AID PROJECT	

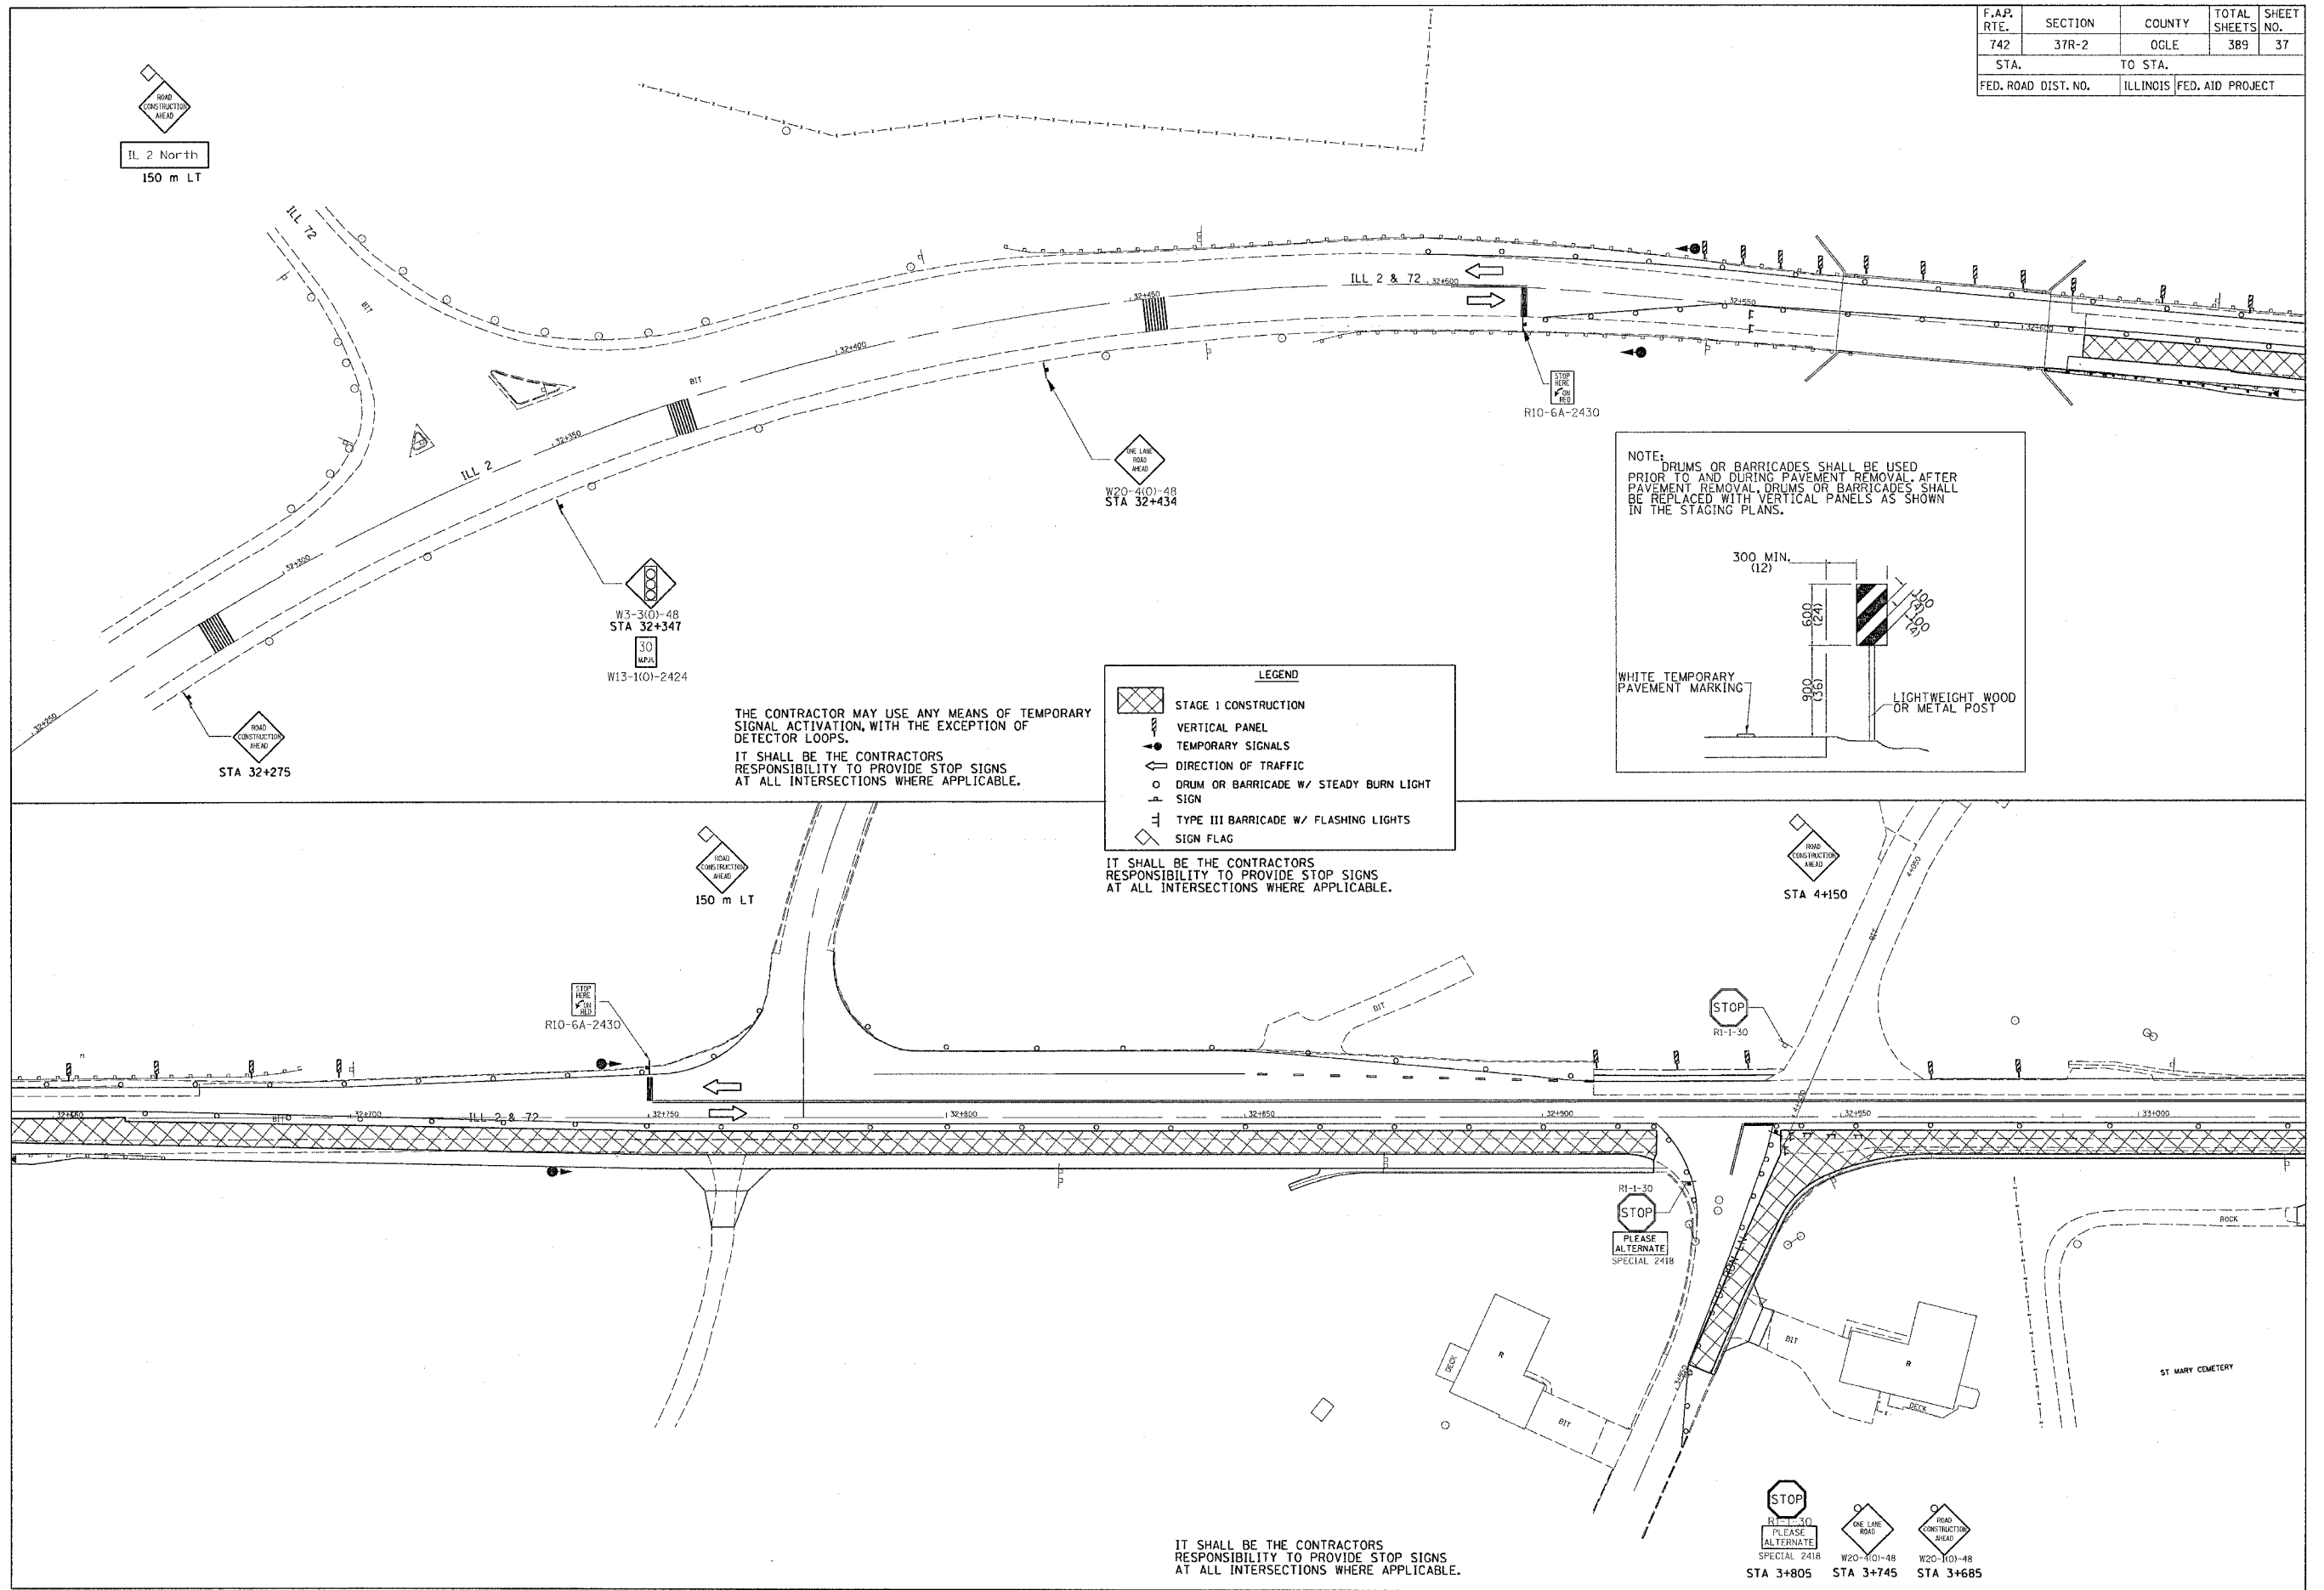

THE CONTRACTOR MAY USE ANY MEANS OF TEMPORARY SIGNAL ACTIVATION, WITH THE EXCEPTION OF DETECTOR LOOPS.  
IT SHALL BE THE CONTRACTORS RESPONSIBILITY TO PROVIDE STOP SIGNS AT ALL INTERSECTIONS WHERE APPLICABLE.

**LEGEND**

- STAGE 1 CONSTRUCTION
- VERTICAL PANEL
- TEMPORARY SIGNALS
- DIRECTION OF TRAFFIC
- DRUM OR BARRICADE W/ STEADY BURN LIGHT SIGN
- TYPE III BARRICADE W/ FLASHING LIGHTS
- SIGN FLAG

IT SHALL BE THE CONTRACTORS RESPONSIBILITY TO PROVIDE STOP SIGNS AT ALL INTERSECTIONS WHERE APPLICABLE.

**NOTE:** DRUMS OR BARRICADES SHALL BE USED PRIOR TO AND DURING PAVEMENT REMOVAL. AFTER PAVEMENT REMOVAL, DRUMS OR BARRICADES SHALL BE REPLACED WITH VERTICAL PANELS AS SHOWN IN THE STAGING PLANS.

IT SHALL BE THE CONTRACTORS RESPONSIBILITY TO PROVIDE STOP SIGNS AT ALL INTERSECTIONS WHERE APPLICABLE.

STA 3+805  
 STA 3+745  
 STA 3+685

**STAGE 1A**

Nov. Aug. 28 08:32:04 2004  
c:\p\proj\64157\2008\81a\stage1a.dgn