


F.A.P. RTE.	SECTION	COUNTY	TOTAL SHEETS	SHEET NO.
742	37R-2	OGLE	389	40
STA.		TO STA.		
FED. ROAD DIST. NO.		ILLINOIS	FED. AID PROJECT	

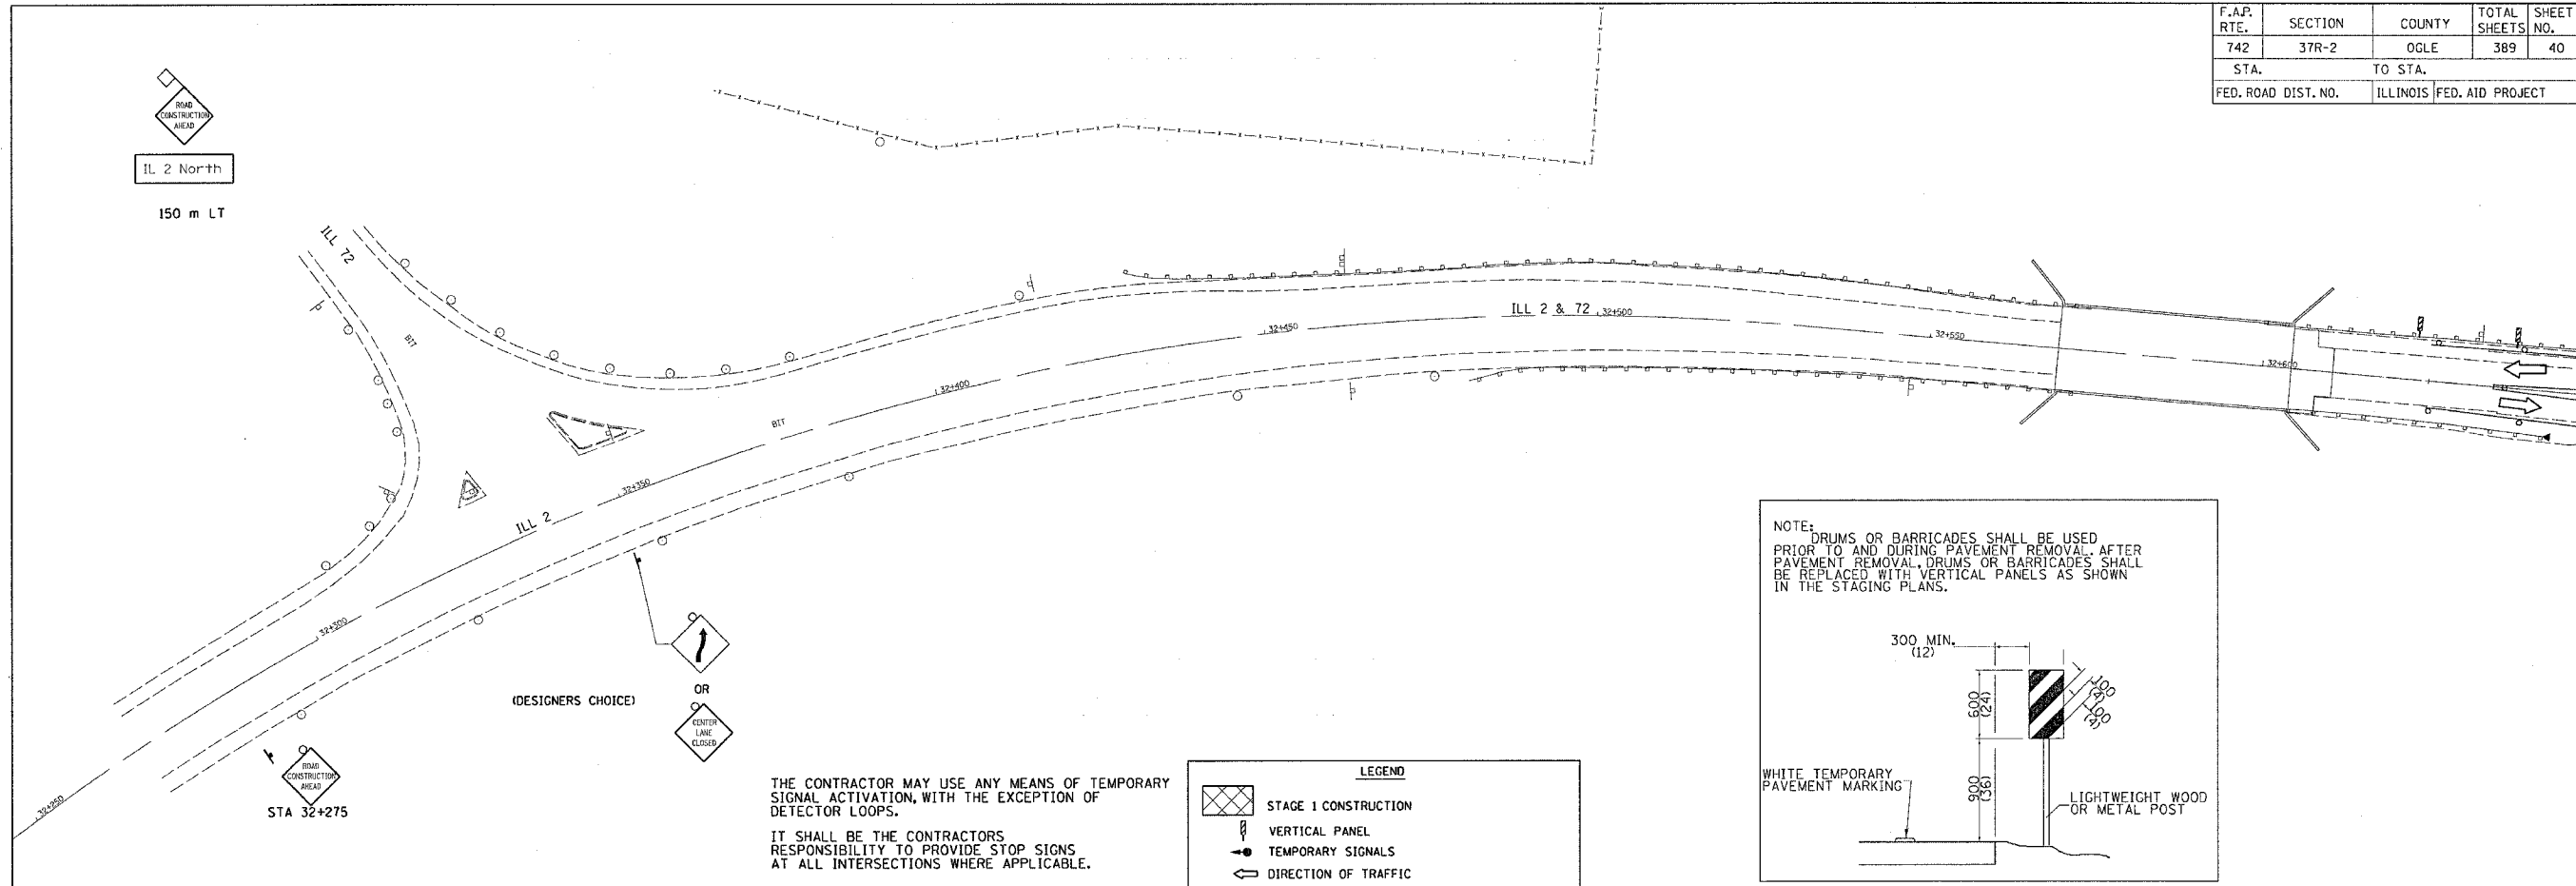



(DESIGNERS CHOICE)

THE CONTRACTOR MAY USE ANY MEANS OF TEMPORARY SIGNAL ACTIVATION, WITH THE EXCEPTION OF DETECTOR LOOPS.
IT SHALL BE THE CONTRACTORS RESPONSIBILITY TO PROVIDE STOP SIGNS AT ALL INTERSECTIONS WHERE APPLICABLE.

LEGEND

- STAGE 1 CONSTRUCTION
- VERTICAL PANEL
- TEMPORARY SIGNALS
- DIRECTION OF TRAFFIC
- DRUM OR BARRICADE W/ STEADY BURN LIGHT SIGN
- TYPE III BARRICADE W/ FLASHING LIGHTS
- SIGN FLAG

IT SHALL BE THE CONTRACTORS RESPONSIBILITY TO PROVIDE STOP SIGNS AT ALL INTERSECTIONS WHERE APPLICABLE.

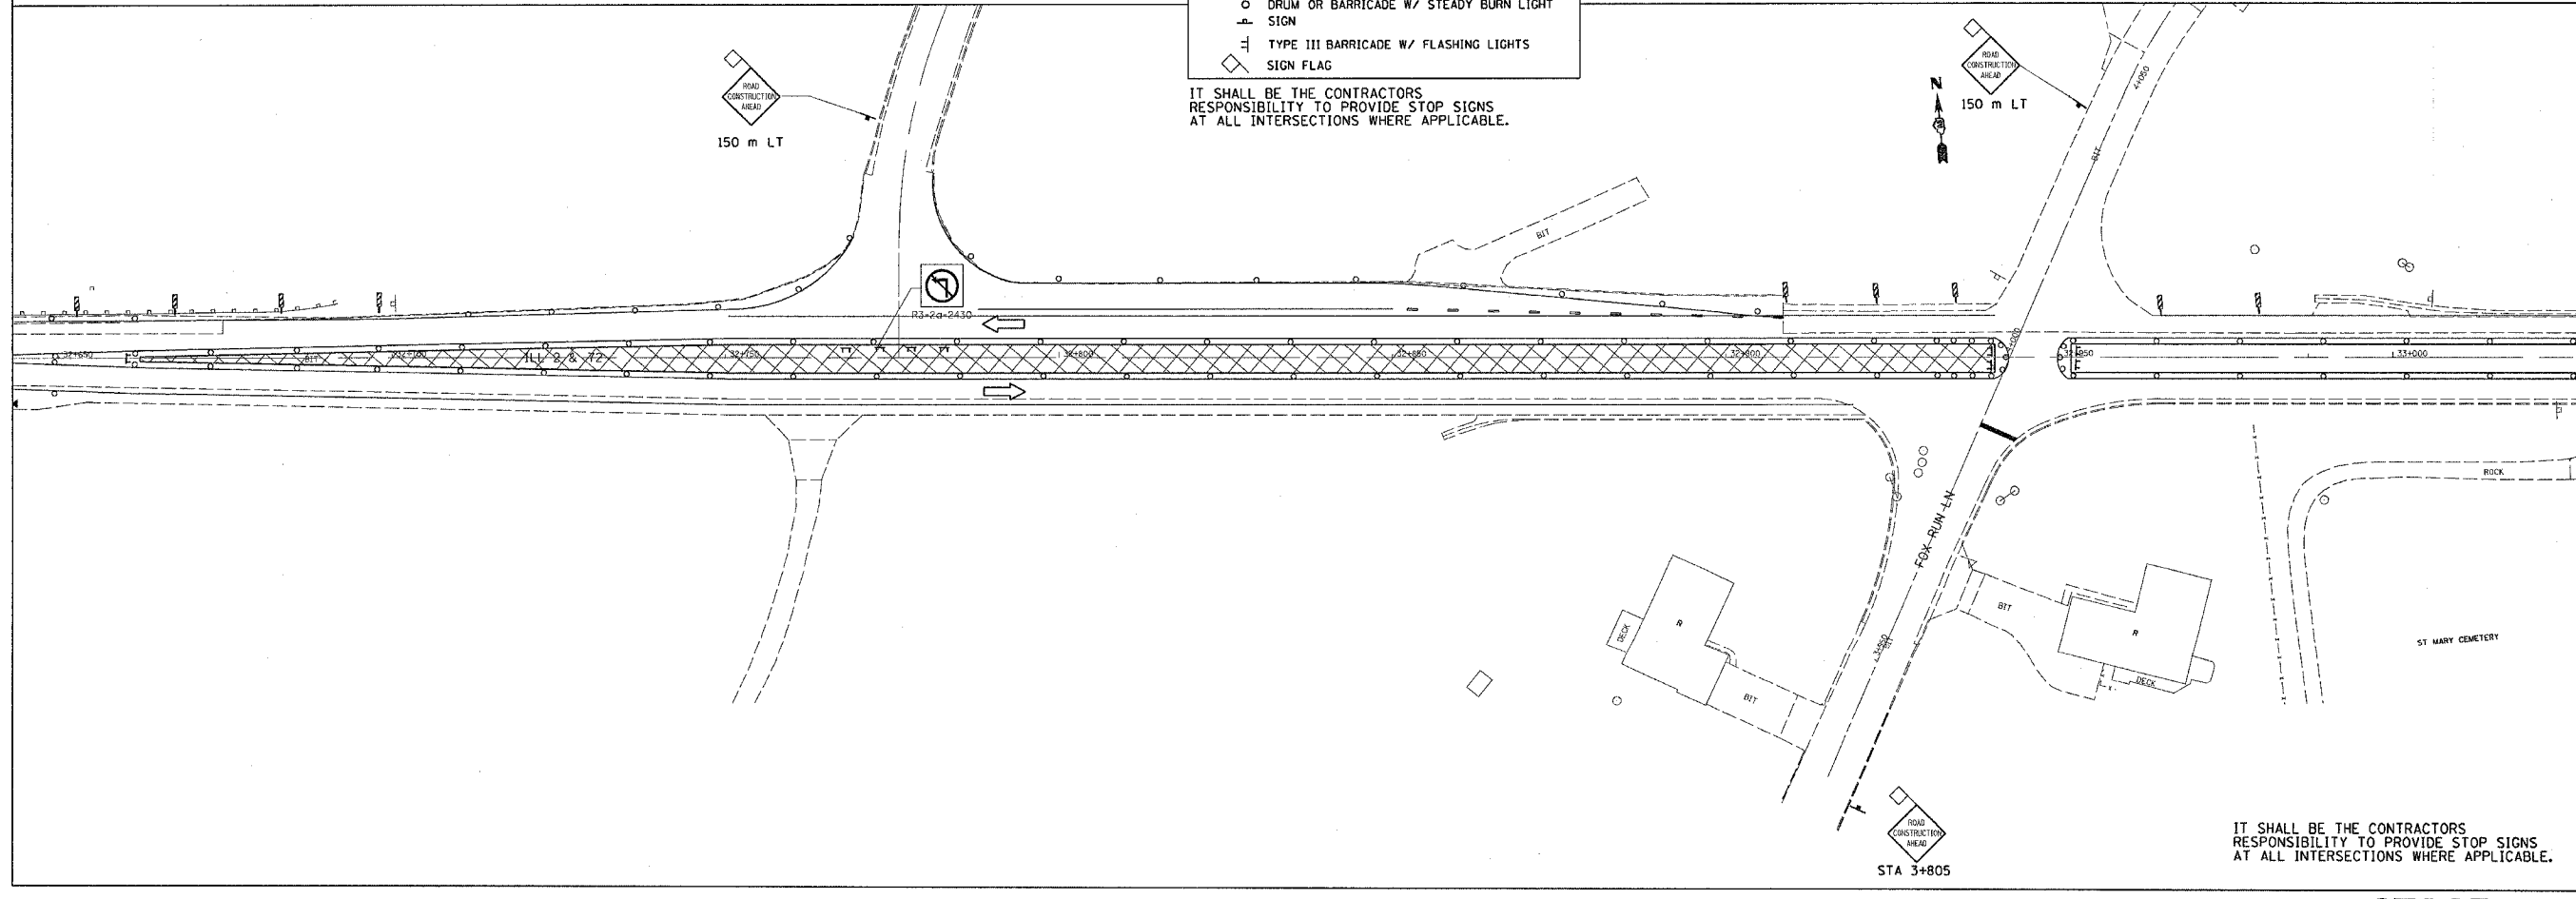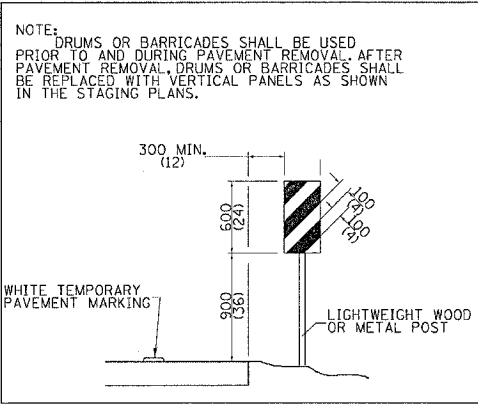

IT SHALL BE THE CONTRACTORS RESPONSIBILITY TO PROVIDE STOP SIGNS AT ALL INTERSECTIONS WHERE APPLICABLE.

STAGE 2