
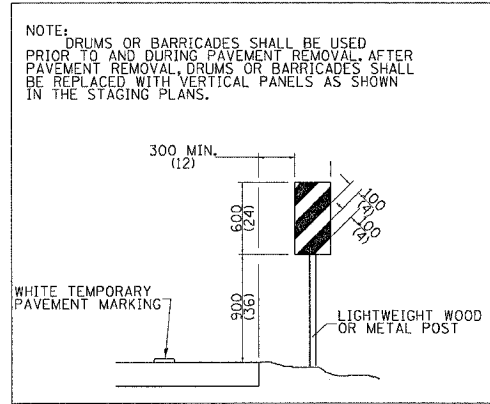


F.A.P. RTE.	SECTION	COUNTY	TOTAL SHEETS	SHEET NO.
742	37R-2	OGLE	389	43
STA.		TO STA.		
FED. ROAD DIST. NO.		ILLINOIS FED. AID PROJECT		

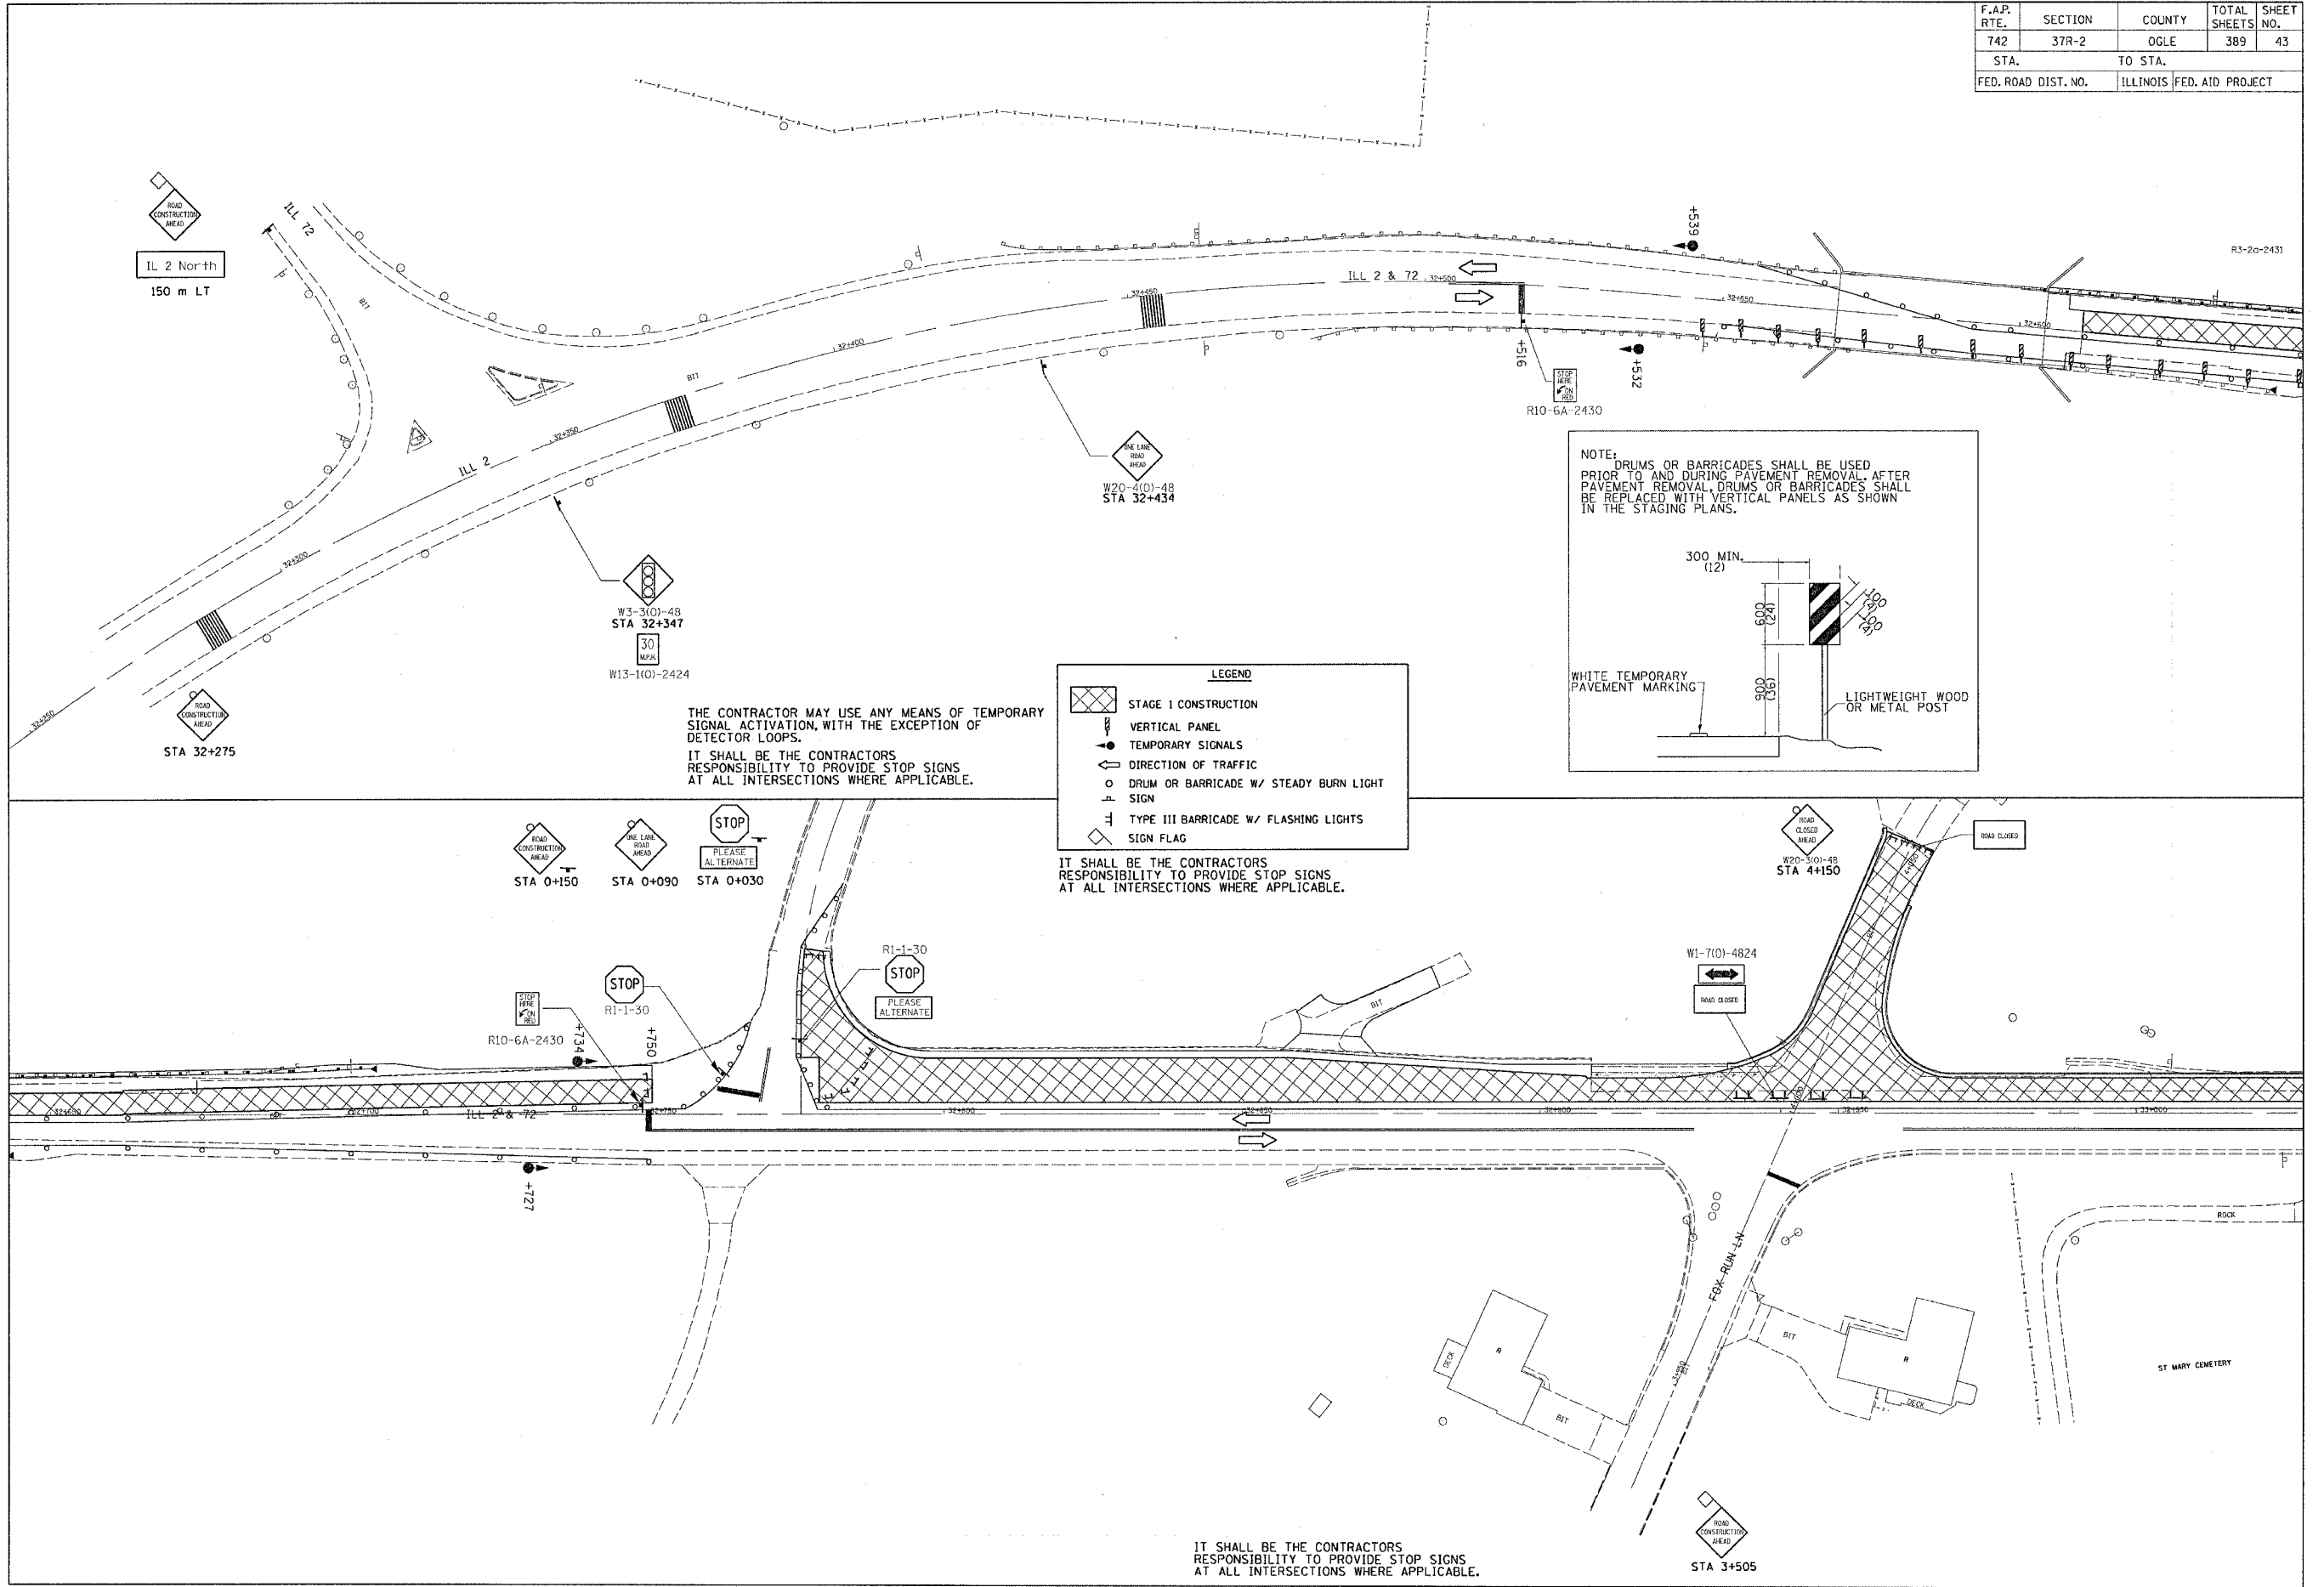

**LEGEND**

- STAGE 1 CONSTRUCTION
- VERTICAL PANEL
- TEMPORARY SIGNALS
- DIRECTION OF TRAFFIC
- DRUM OR BARRICADE W/ STEADY BURN LIGHT SIGN
- TYPE III BARRICADE W/ FLASHING LIGHTS
- SIGN FLAG

THE CONTRACTOR MAY USE ANY MEANS OF TEMPORARY SIGNAL ACTIVATION, WITH THE EXCEPTION OF DETECTOR LOOPS.  
IT SHALL BE THE CONTRACTORS RESPONSIBILITY TO PROVIDE STOP SIGNS AT ALL INTERSECTIONS WHERE APPLICABLE.

IT SHALL BE THE CONTRACTORS RESPONSIBILITY TO PROVIDE STOP SIGNS AT ALL INTERSECTIONS WHERE APPLICABLE.

IT SHALL BE THE CONTRACTORS RESPONSIBILITY TO PROVIDE STOP SIGNS AT ALL INTERSECTIONS WHERE APPLICABLE.

Nov. Aug. 08 08:32:45 2004  
c:\pav\gca\w\288688\st3stage3.dgn