


F.A.P. RTE.	SECTION	COUNTY	TOTAL SHEETS	SHEET NO.
742	37R-2	Ogle	389	46
STA. 7+152		TO STA.		
FED. ROAD DIST. NO.		ILLINOIS FED. AID PROJECT		

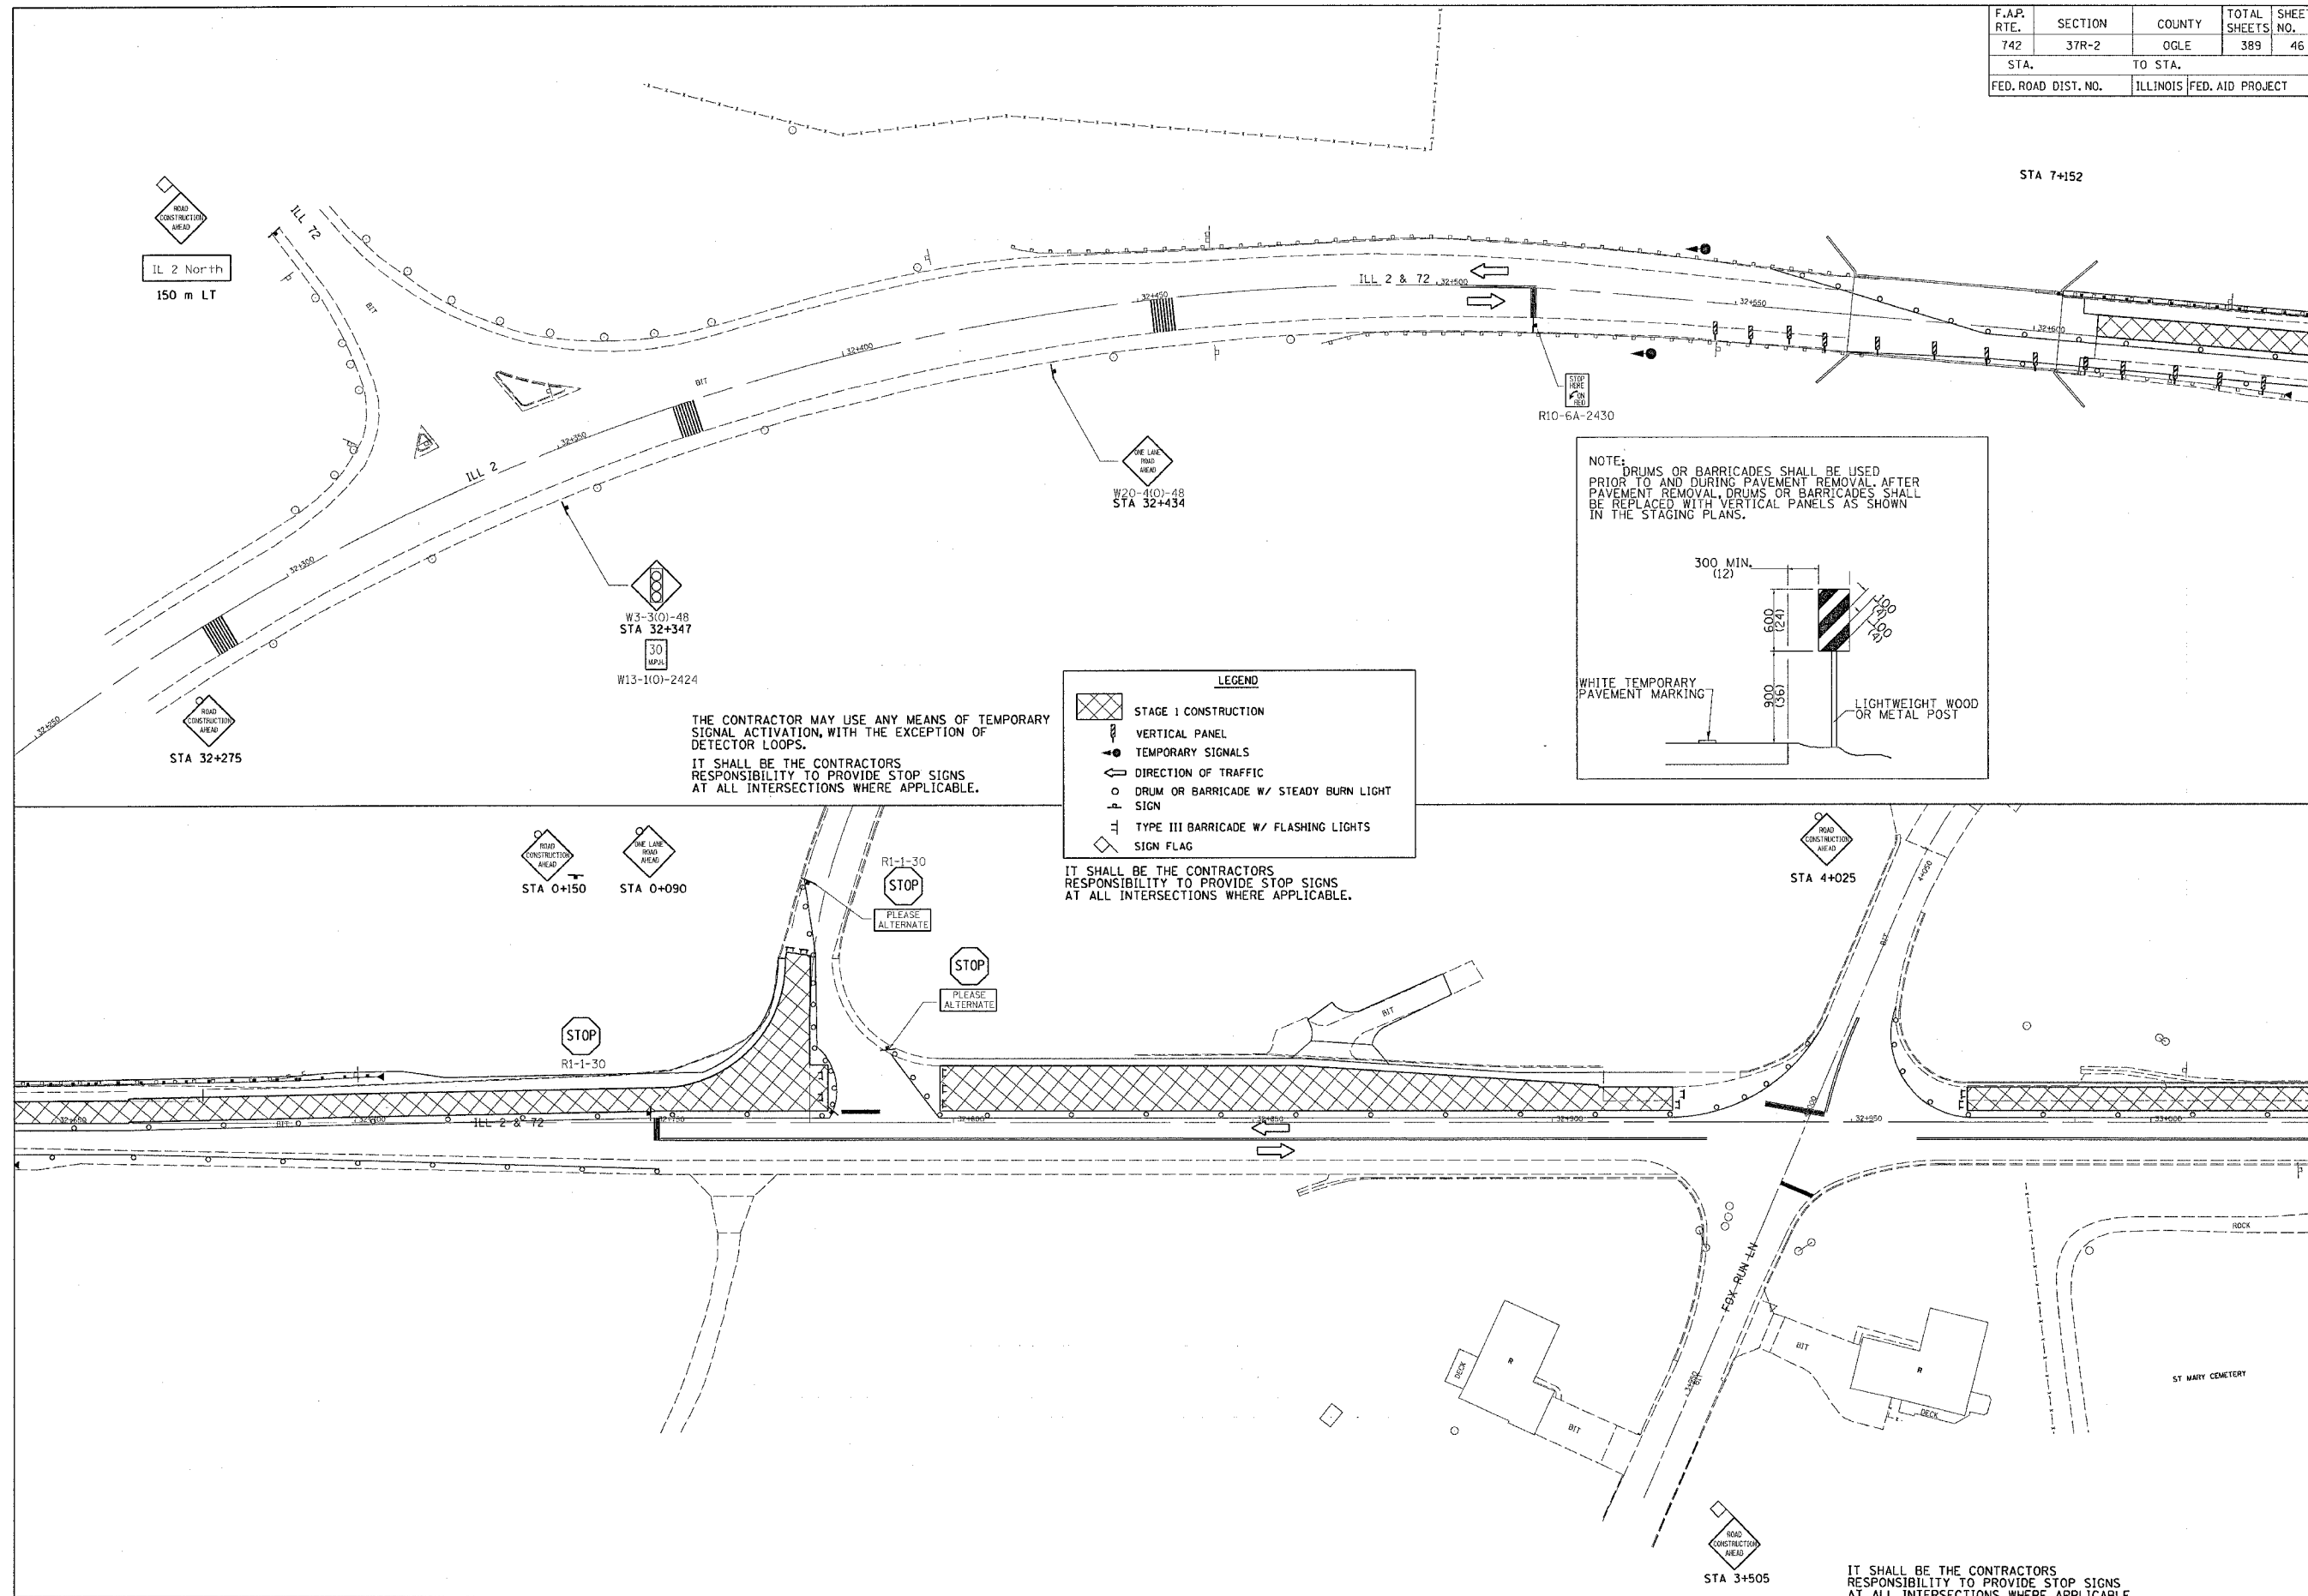

THE CONTRACTOR MAY USE ANY MEANS OF TEMPORARY SIGNAL ACTIVATION, WITH THE EXCEPTION OF DETECTOR LOOPS.
IT SHALL BE THE CONTRACTORS RESPONSIBILITY TO PROVIDE STOP SIGNS AT ALL INTERSECTIONS WHERE APPLICABLE.

LEGEND

- STAGE I CONSTRUCTION
- VERTICAL PANEL
- TEMPORARY SIGNALS
- DIRECTION OF TRAFFIC
- DRUM OR BARRICADE W/ STEADY BURN LIGHT
- SIGN
- TYPE III BARRICADE W/ FLASHING LIGHTS
- SIGN FLAG

IT SHALL BE THE CONTRACTORS RESPONSIBILITY TO PROVIDE STOP SIGNS AT ALL INTERSECTIONS WHERE APPLICABLE.

NOTE:
DRUMS OR BARRICADES SHALL BE USED PRIOR TO AND DURING PAVEMENT REMOVAL. AFTER PAVEMENT REMOVAL, DRUMS OR BARRICADES SHALL BE REPLACED WITH VERTICAL PANELS AS SHOWN IN THE STAGING PLANS.