
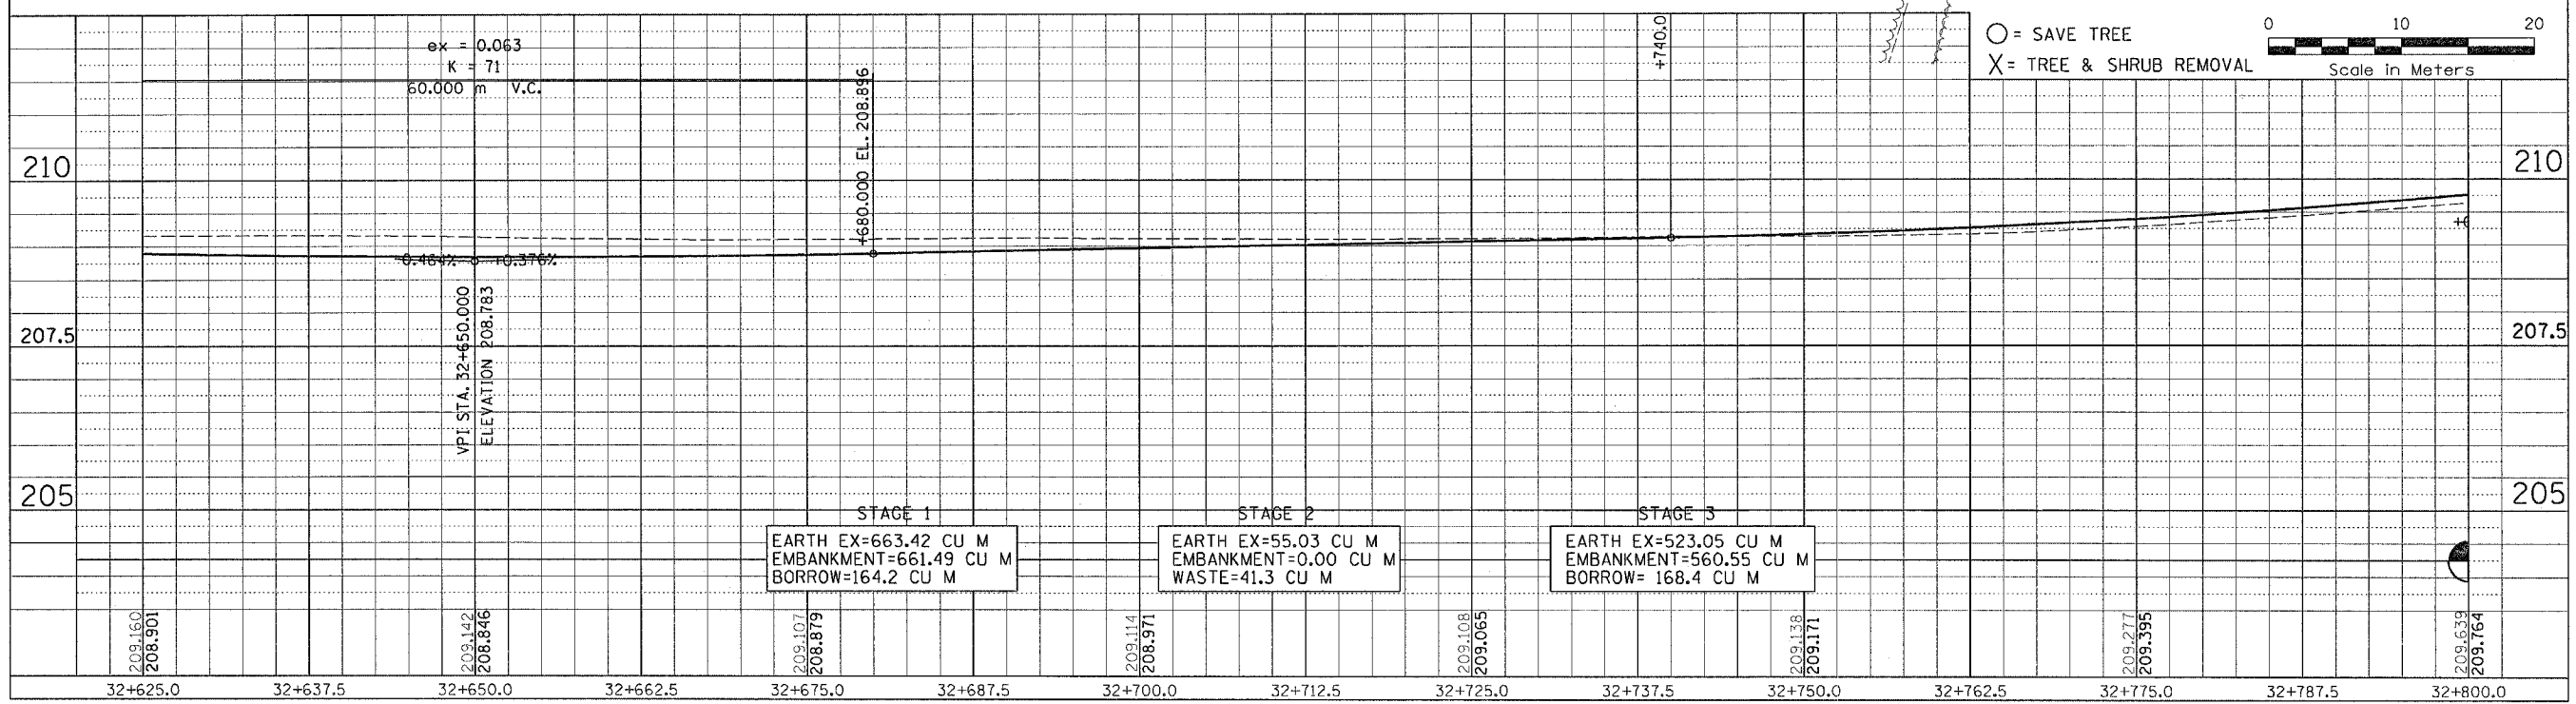


F.A.P. RTE.	SECTION	COUNTY	TOTAL SHEETS	SHEET NO.
742	37R-2	OGLE	389	50
STA. 32+625		TO STA. 32+800		
FED. ROAD DIST. NO.		ILLINOIS	FED. AID PROJECT	
		CONTRACT #64157		

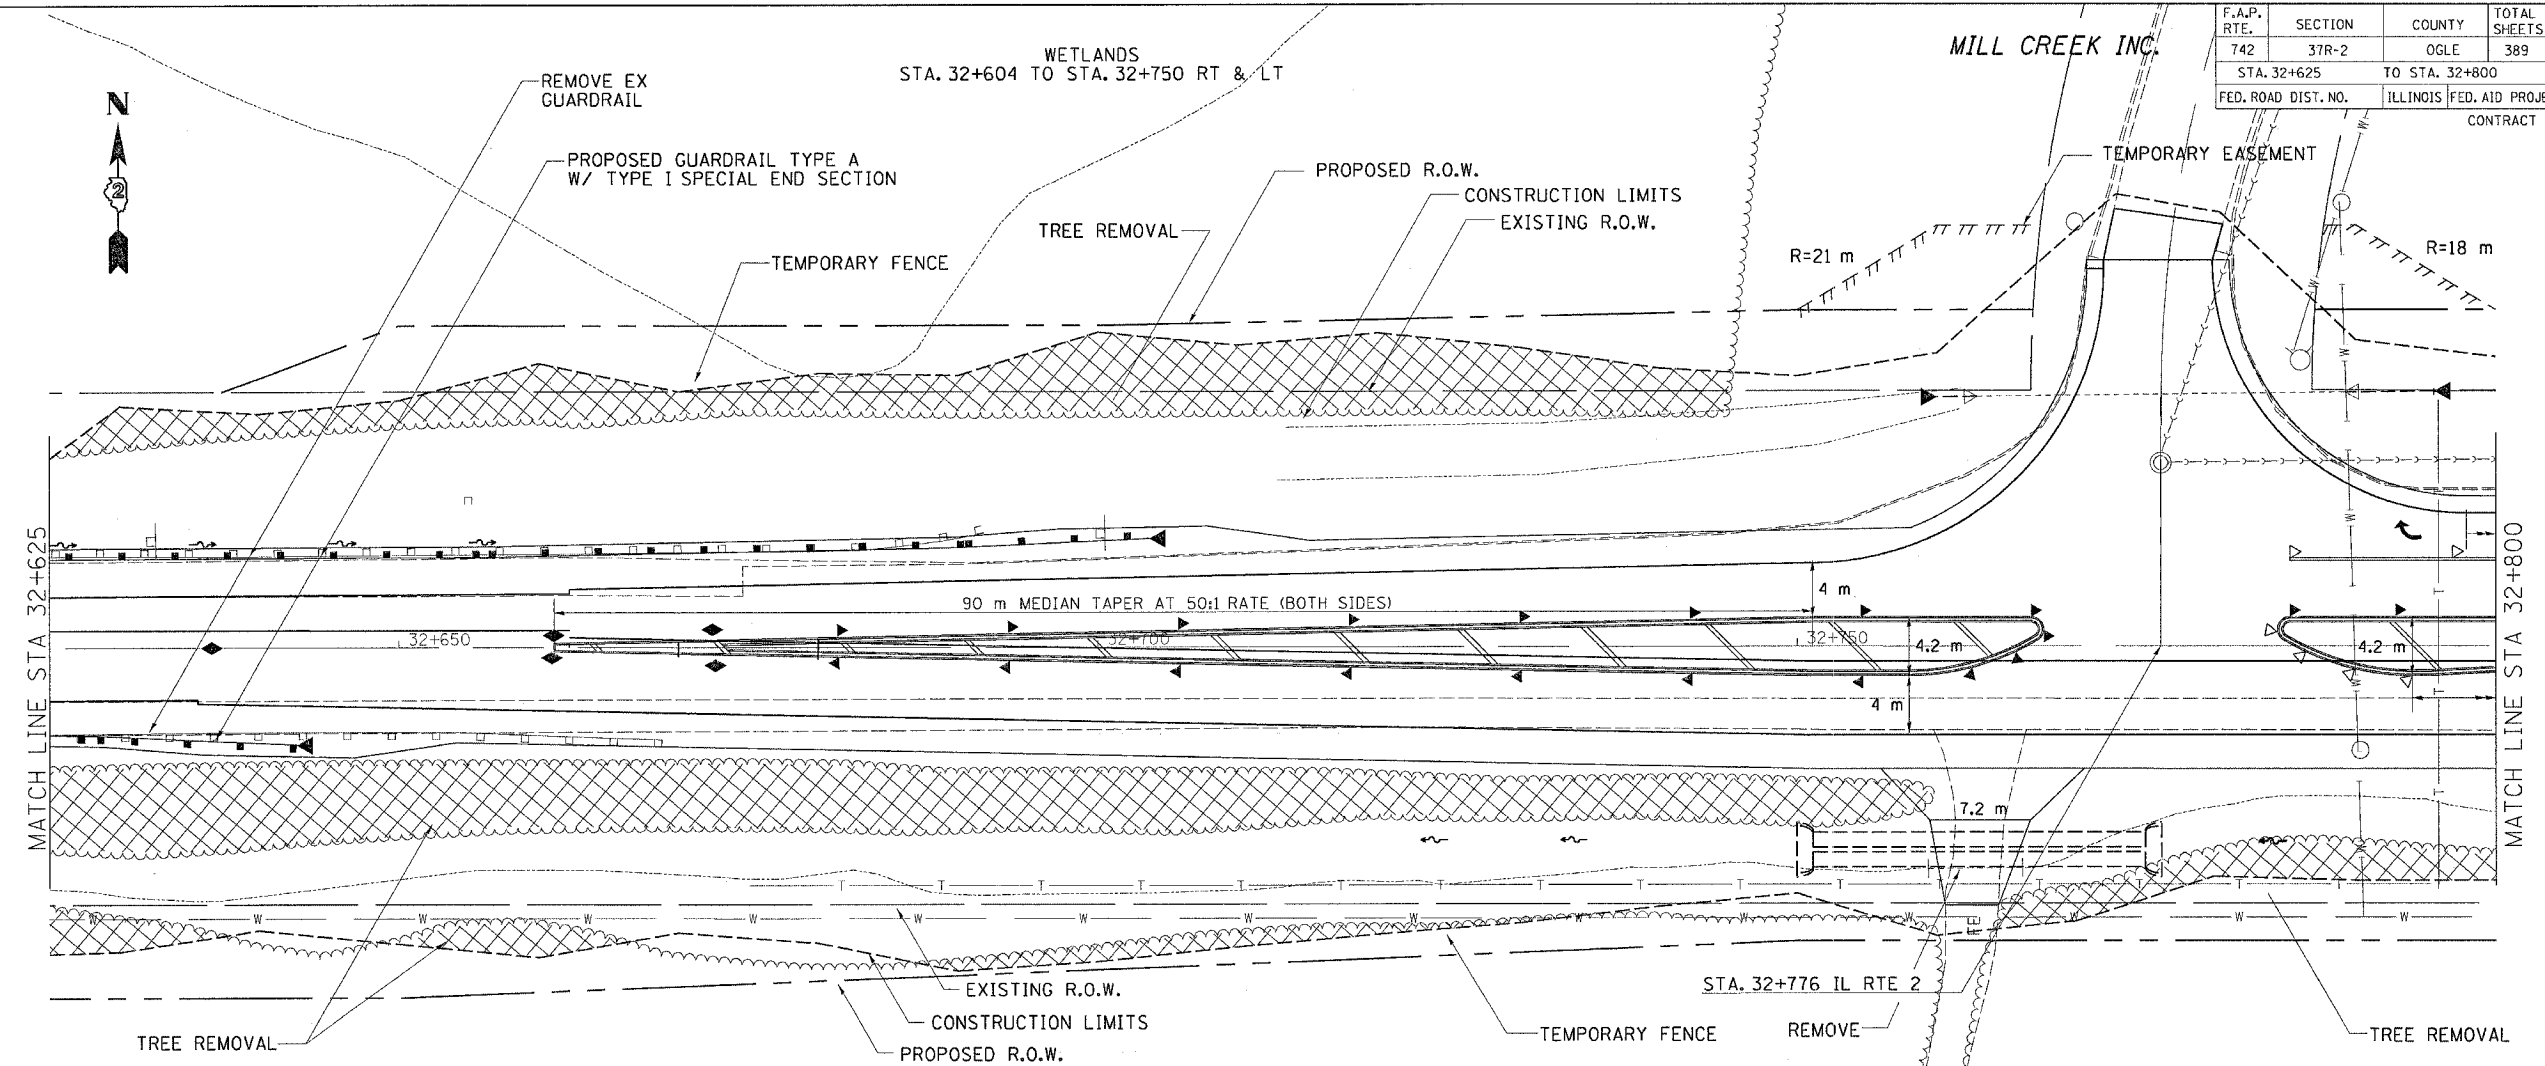

○ = SAVE TREE  
 X = TREE & SHRUB REMOVAL  
 Scale in Meters

FINAL SURVEY	BY	DATE
SURVEY PLOTTED		
NOTE BOOK TEMPLATE		
AREAS CHECKED		
NO.		

ORIGINAL SURVEY	BY	DATE
SURVEY PLOTTED		
NOTE BOOK TEMPLATE		
AREAS CHECKED		
NO.		

Thu Sep 02 13:48:06 2004  
 c:\projects\m200096\plant.dgn