
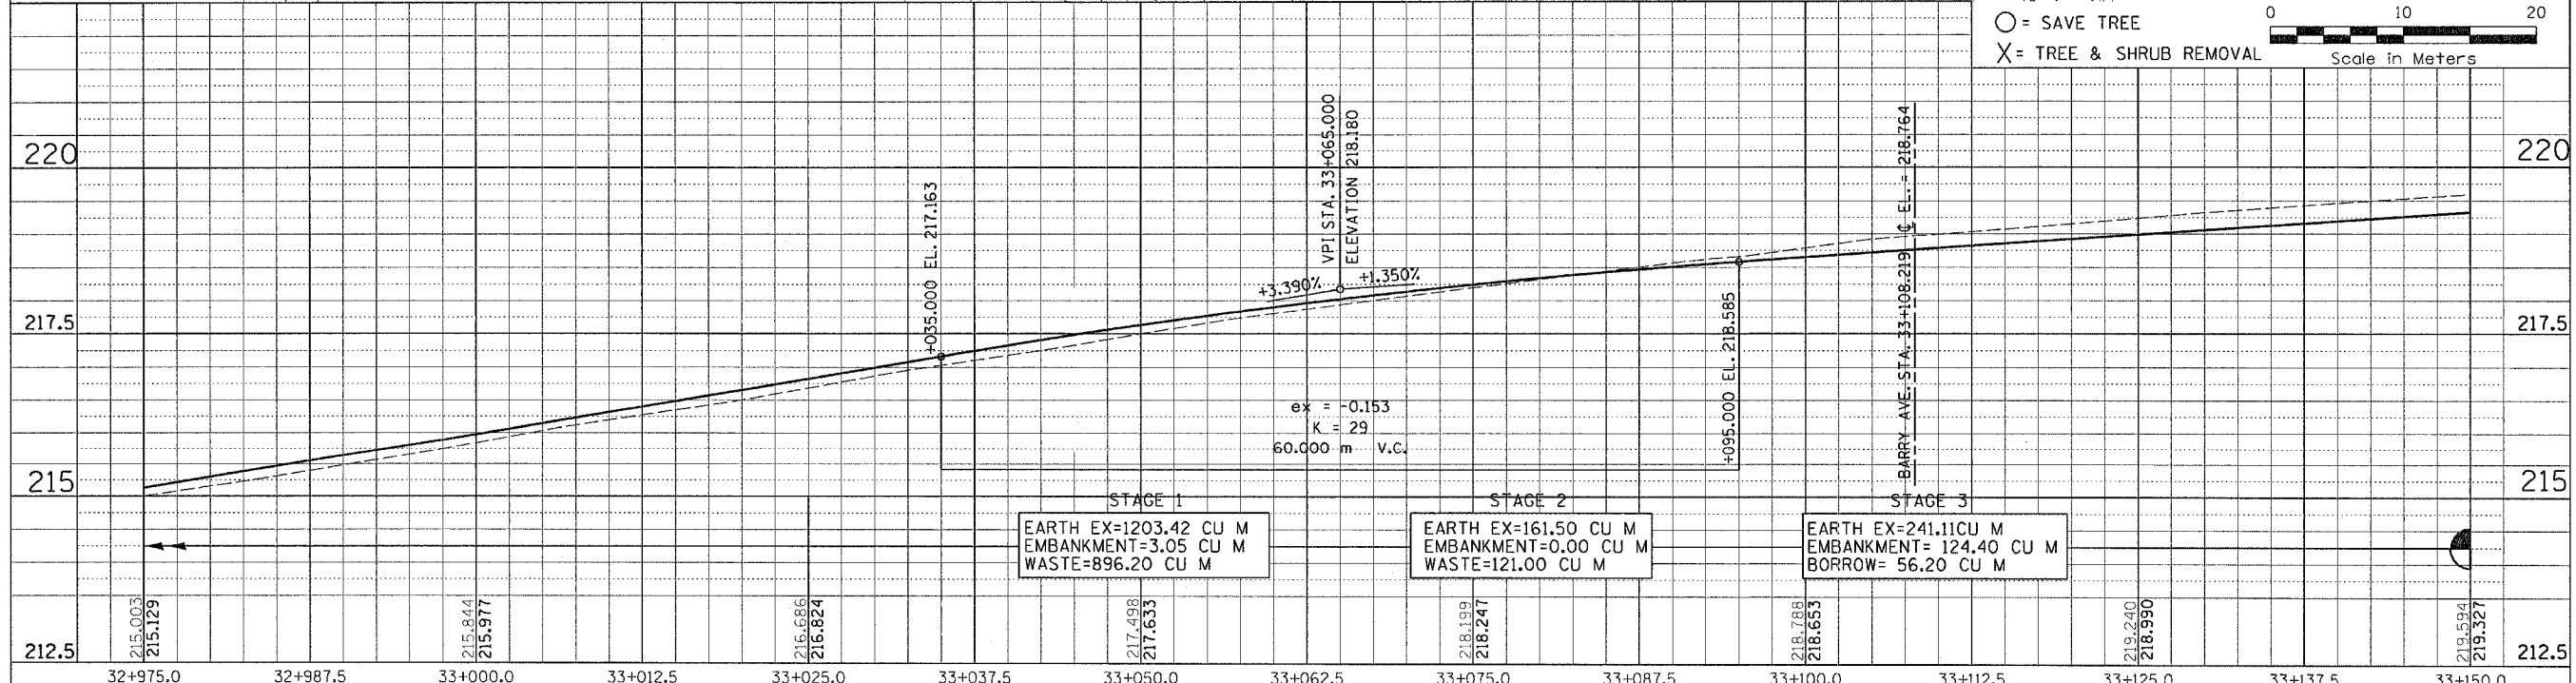


F.A.P. RTE.	SECTION	COUNTY	TOTAL SHEETS	SHEET NO.
742	37R-2	OGLE	389	52
STA. 32+975		TO STA. 33+150		
FED. ROAD DIST. NO.		ILLINOIS FED. AID PROJECT		
		CONTRACT #64157		

FINAL SURVEY	BY	DATE
PLOTTED		
NOTE BOOK		
AREAS CHECKED		
NO.		

ORIGINAL SURVEY	BY	DATE
COPIED		
NOTE BOOK		
AREAS CHECKED		
NO.		

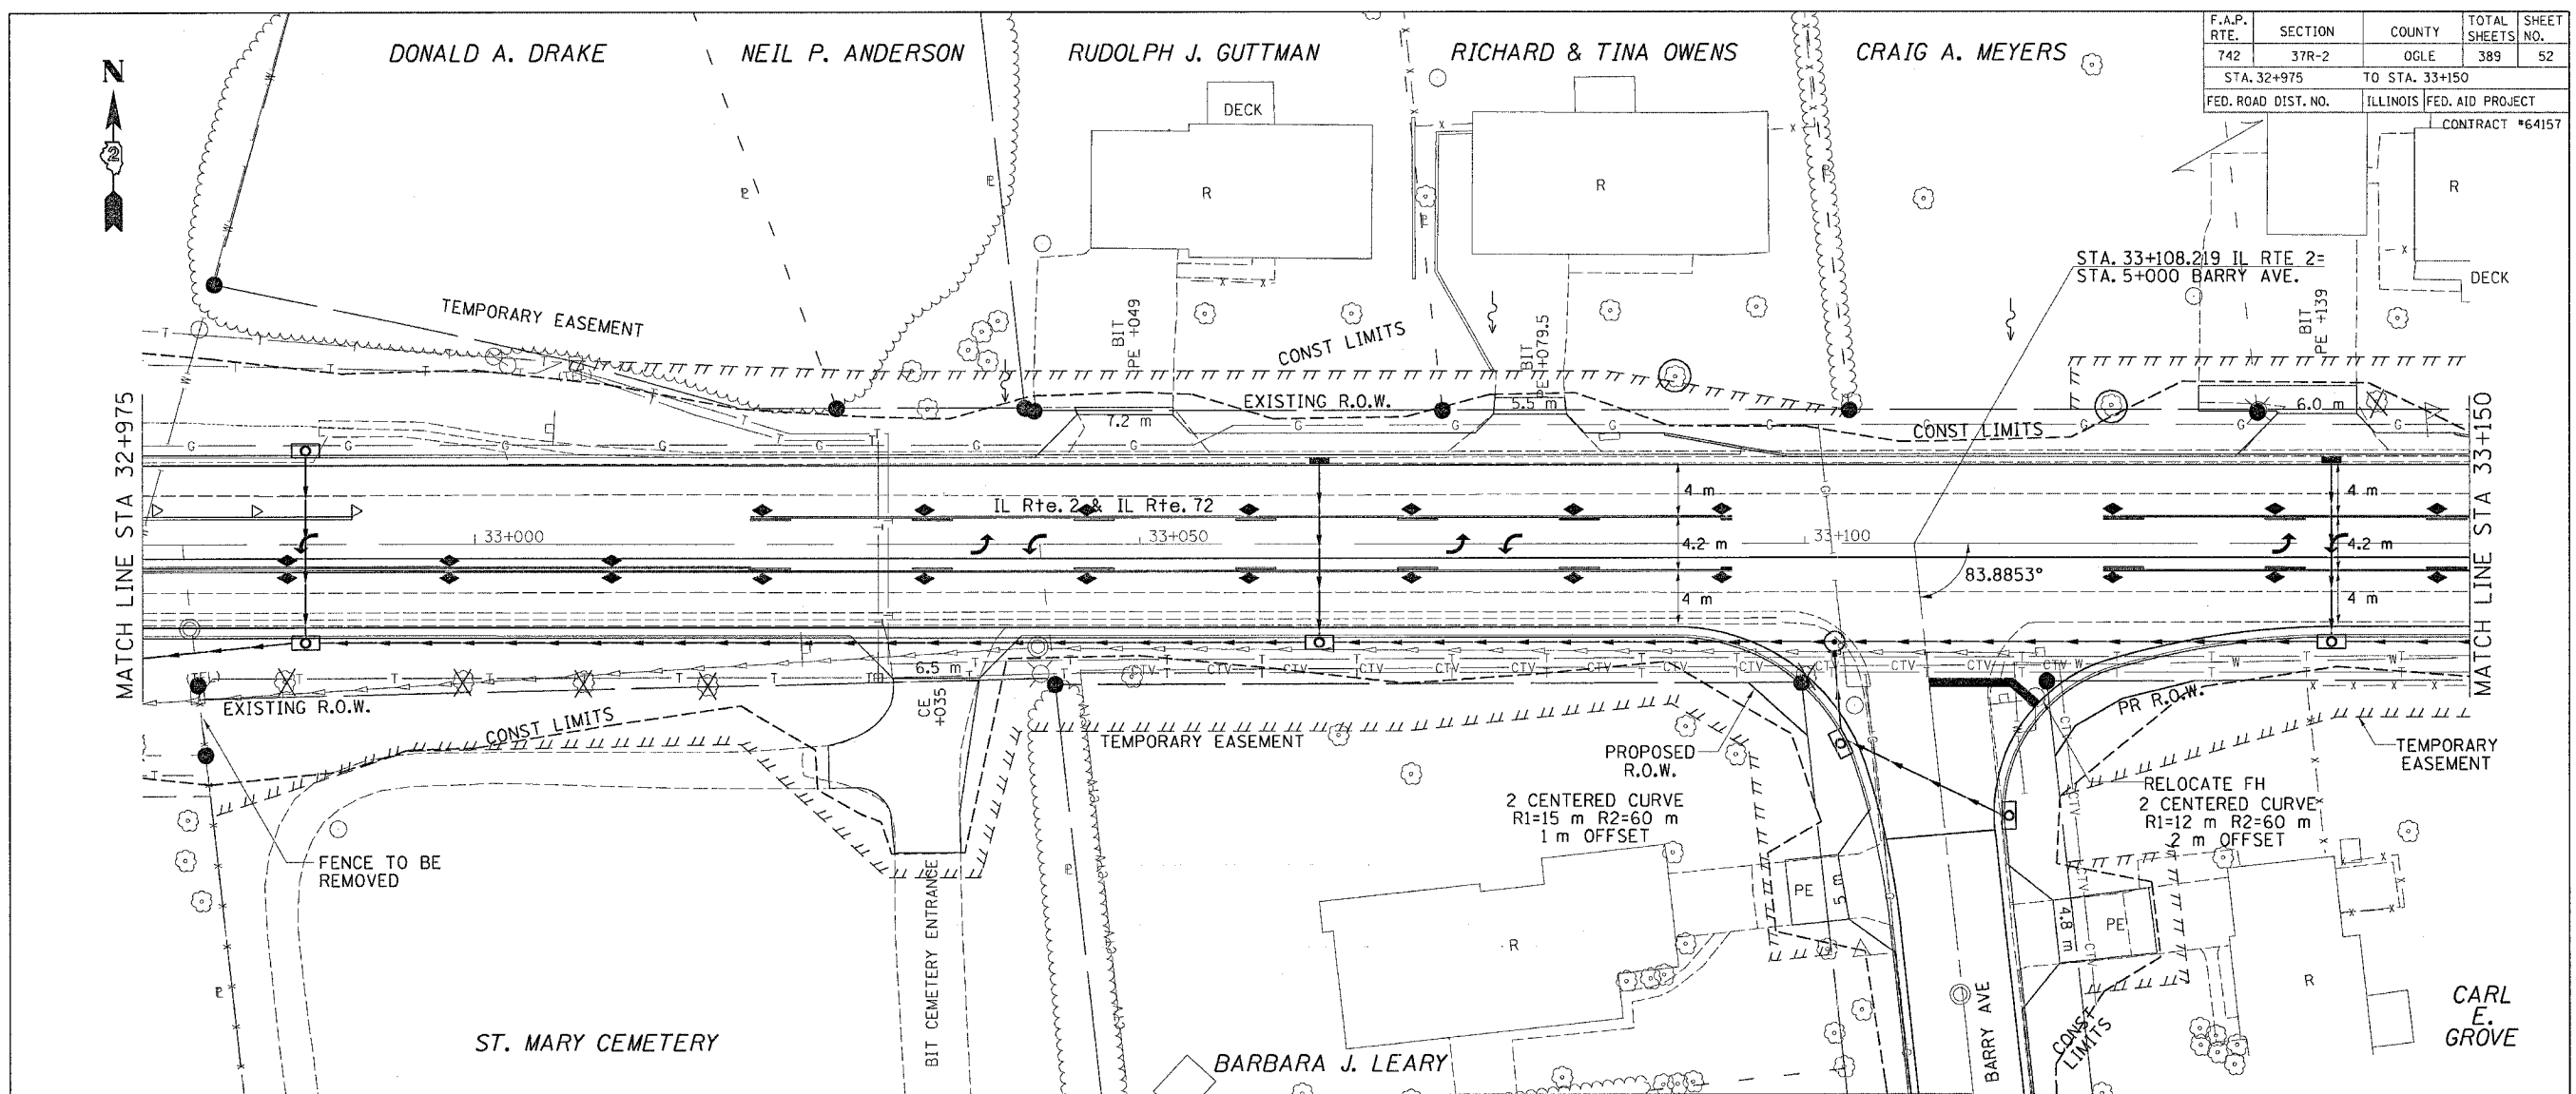

○ = SAVE TREE
 X = TREE & SHRUB REMOVAL
 Scale in Meters

IL Rte. 2 & IL Rte. 72

Thu Sep 02 11:25:05 2004
 c:\projects\m2000\plan.dgn