



F.A.P. RTE.	SECTION	COUNTY	TOTAL SHEETS	SHEET NO.
742	37R-2	OGLE	389	56
STA. 33+675		TO STA. 33+850		
FED. ROAD DIST. NO.		ILLINOIS	FED. AID PROJECT	
		CONTRACT #64157		

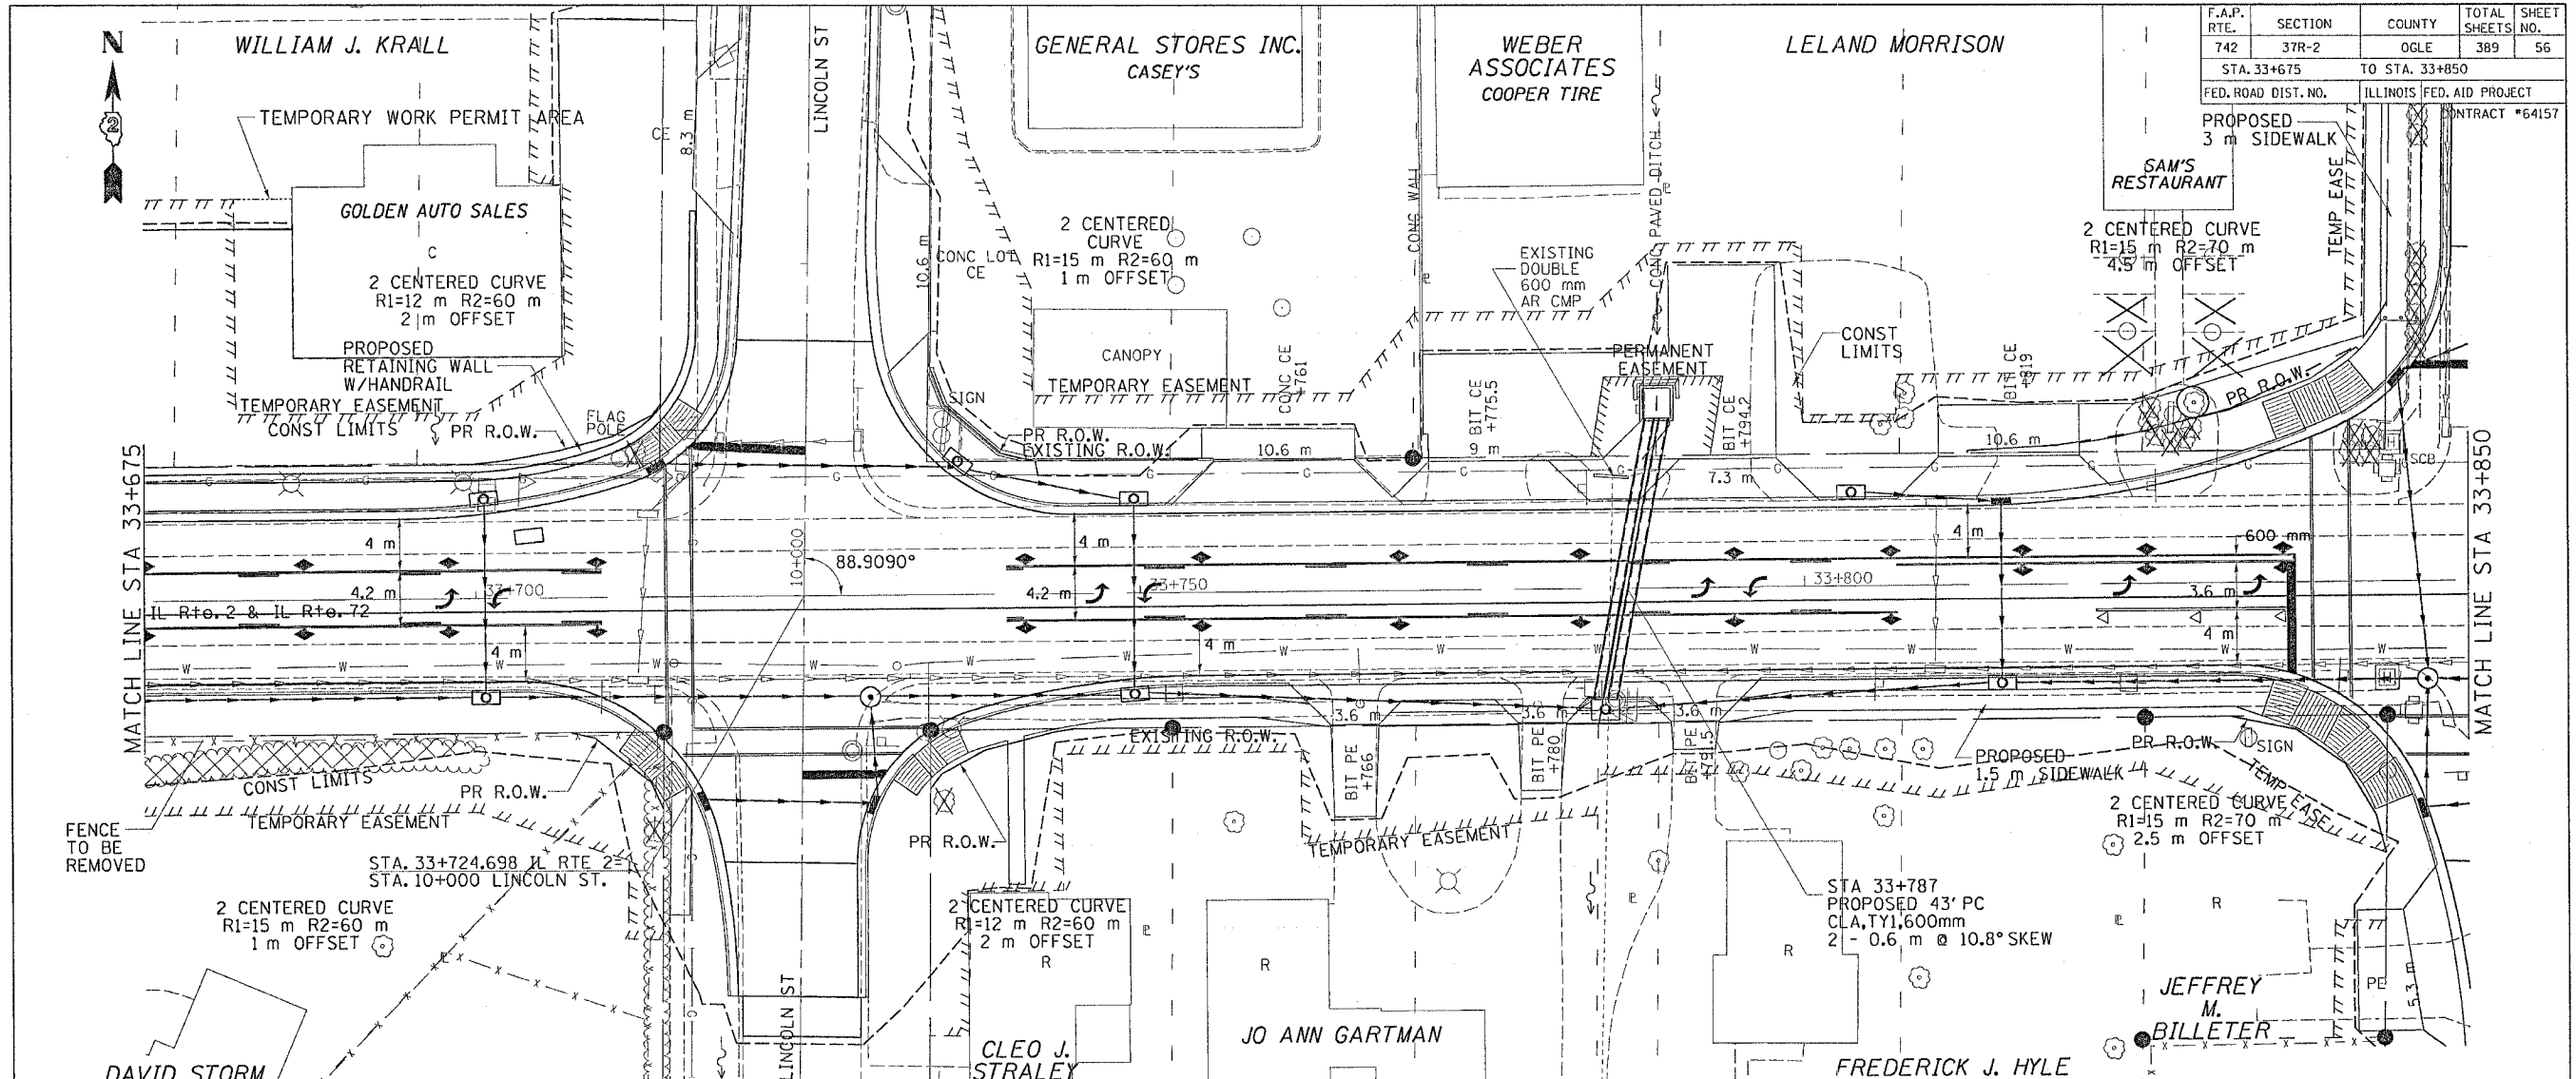

BY	DATE
FINAL SURVEY	
SURVEYED	
NOTE BOOK	
PLOTTED	
AREAS	
CHECKED	
NO.	

BY	DATE
ORIGINAL SURVEY	
SURVEYED	
NOTE BOOK	
PLOTTED	
AREAS	
CHECKED	
NO.	

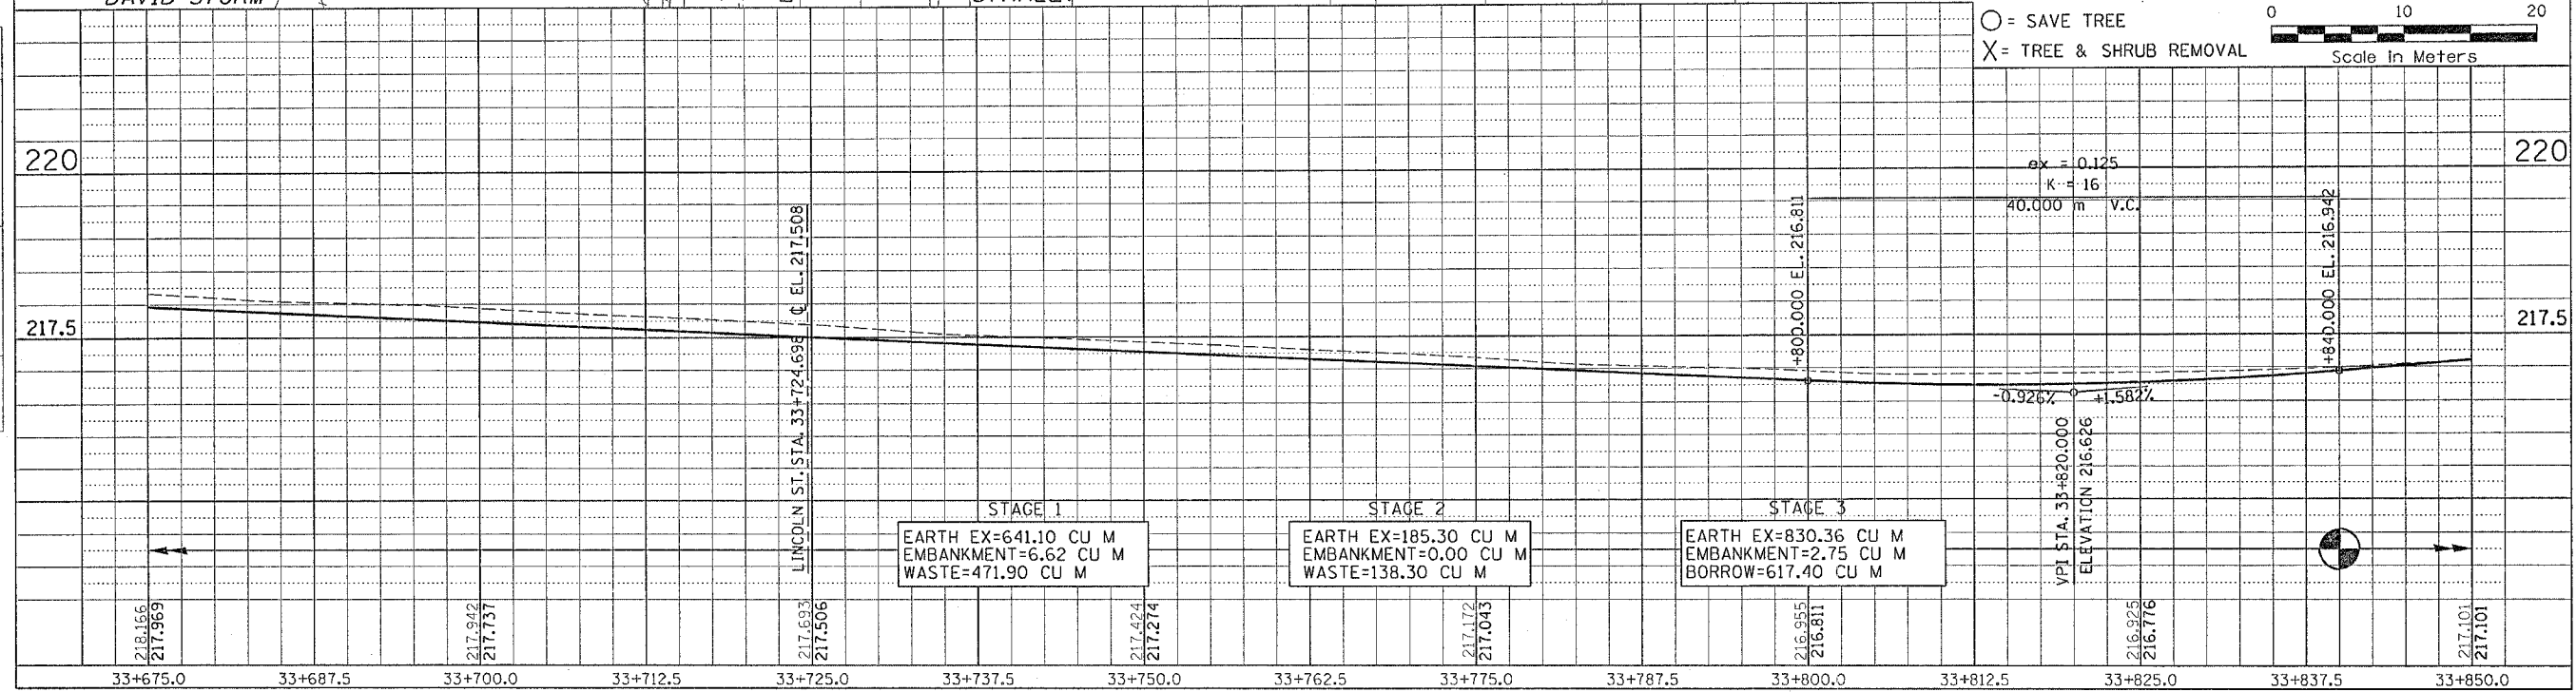

STAGE 1	STAGE 2	STAGE 3
EARTH EX=641.10 CU M EMBANKMENT=6.62 CU M WASTE=471.90 CU M	EARTH EX=185.30 CU M EMBANKMENT=0.00 CU M WASTE=138.30 CU M	EARTH EX=830.36 CU M EMBANKMENT=2.75 CU M BORROW=617.40 CU M

Mon Oct 18 11:26:20 2024  
c:\projects\m288045\plan.dgn