

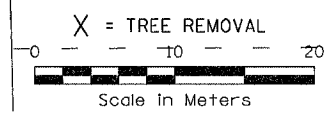


| F.A.P. RTE.                                  | SECTION | COUNTY          | TOTAL SHEETS | SHEET NO. |
|--|---------|-----------------|--------------|-----------|
| 742  | 37R-2   | OGLE            | 389          | 65        |
| STA. 7+950                                   |         | TO STA. 8+062.5 |              |           |
| FED. ROAD-DIST. NO. ILLINOIS FED-AID PROJECT |         |                 |              |           |
| CONTRACT #64157                              |         |                 |              |           |

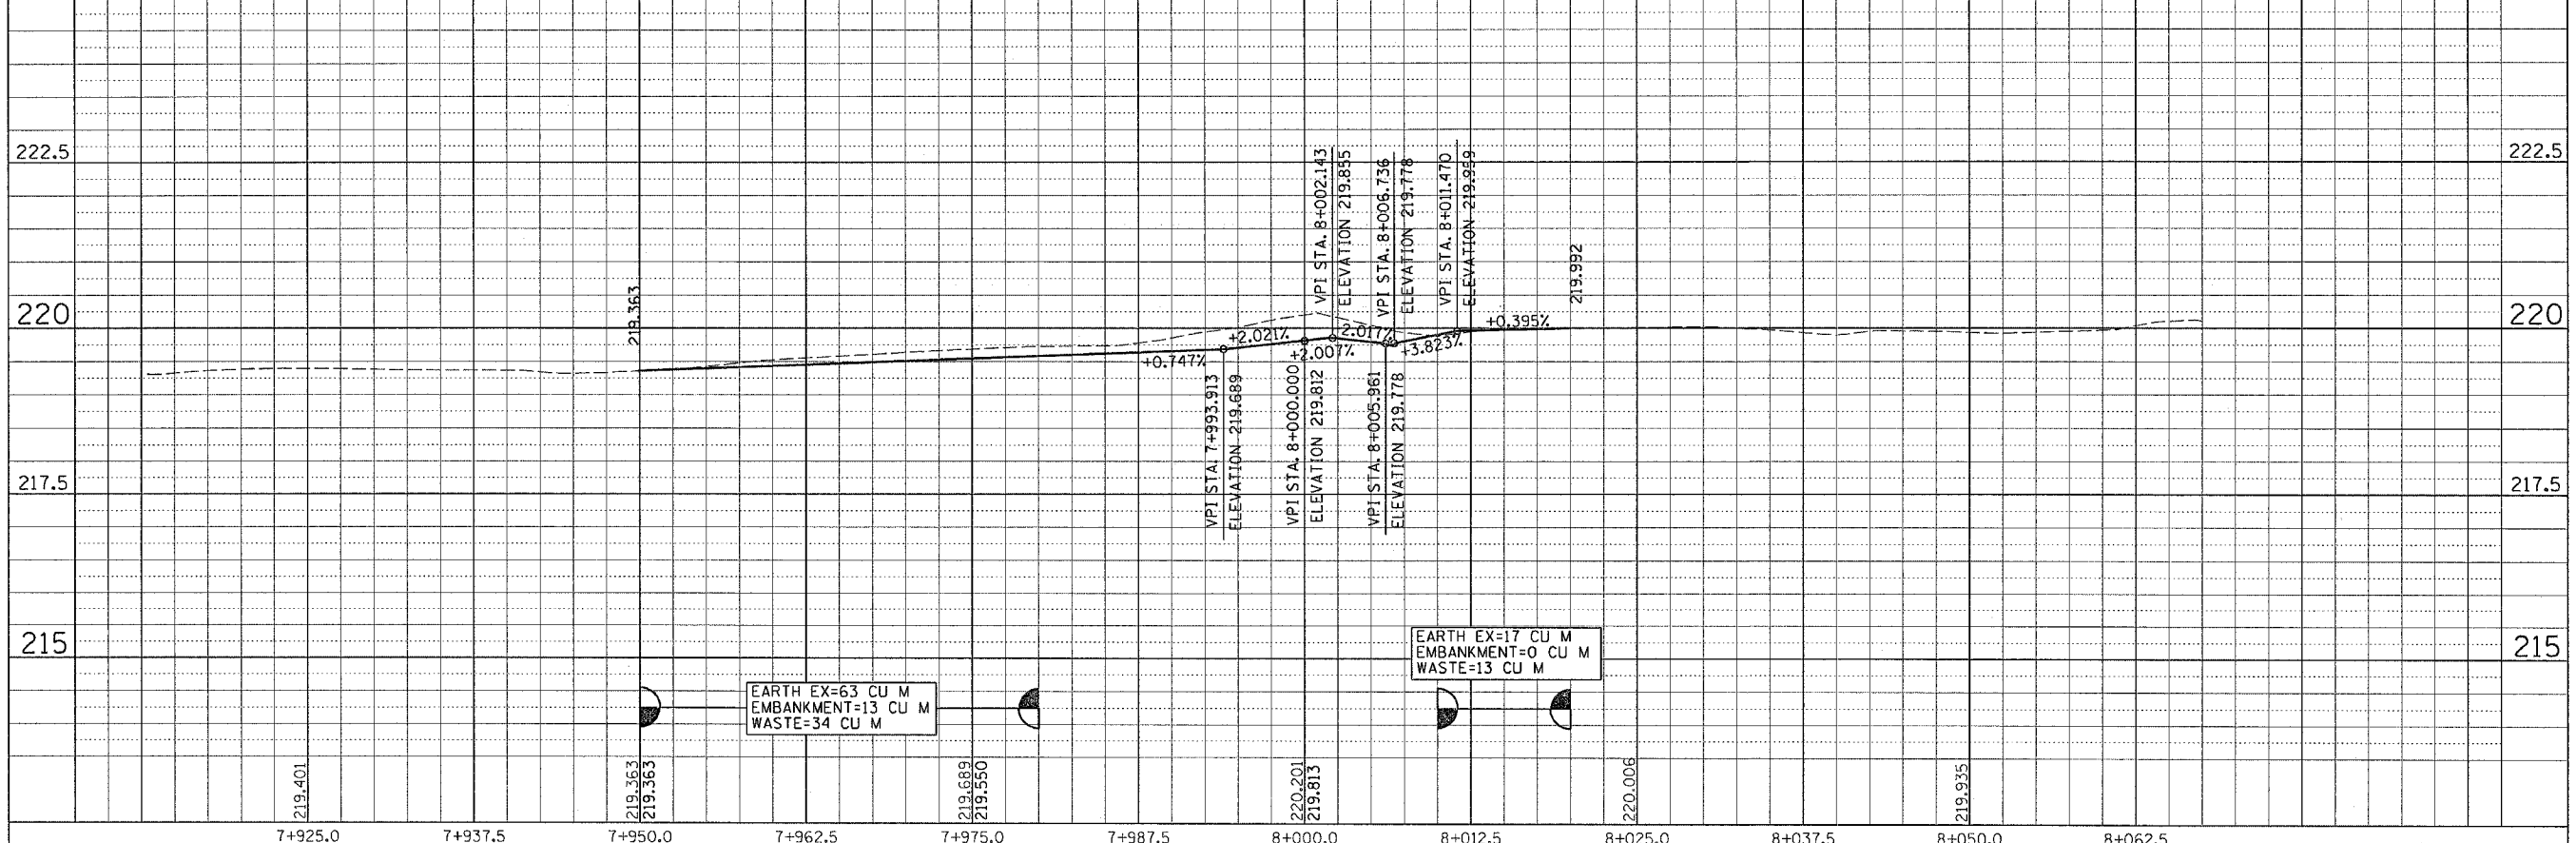

| PLAN | SURVEYED                    | BY | DATE |
|------|-----------------------------|----|------|
| NO.  | PLOTTED                     |    |      |
|      | NOTE BOOK ALIGNMENT CHECKED |    |      |
|      | RT. OF WAY CHECKED          |    |      |
|      | CADD FILE NAME              |    |      |

| PROFILE | SURVEYED                 | BY | DATE |
|---------|--------------------------|----|------|
| NO.     | PLOTTED                  |    |      |
|         | GRADES CHECKED           |    |      |
|         | S.M. NOTED               |    |      |
|         | STRUCTURE NOTATIONS CRKD |    |      |

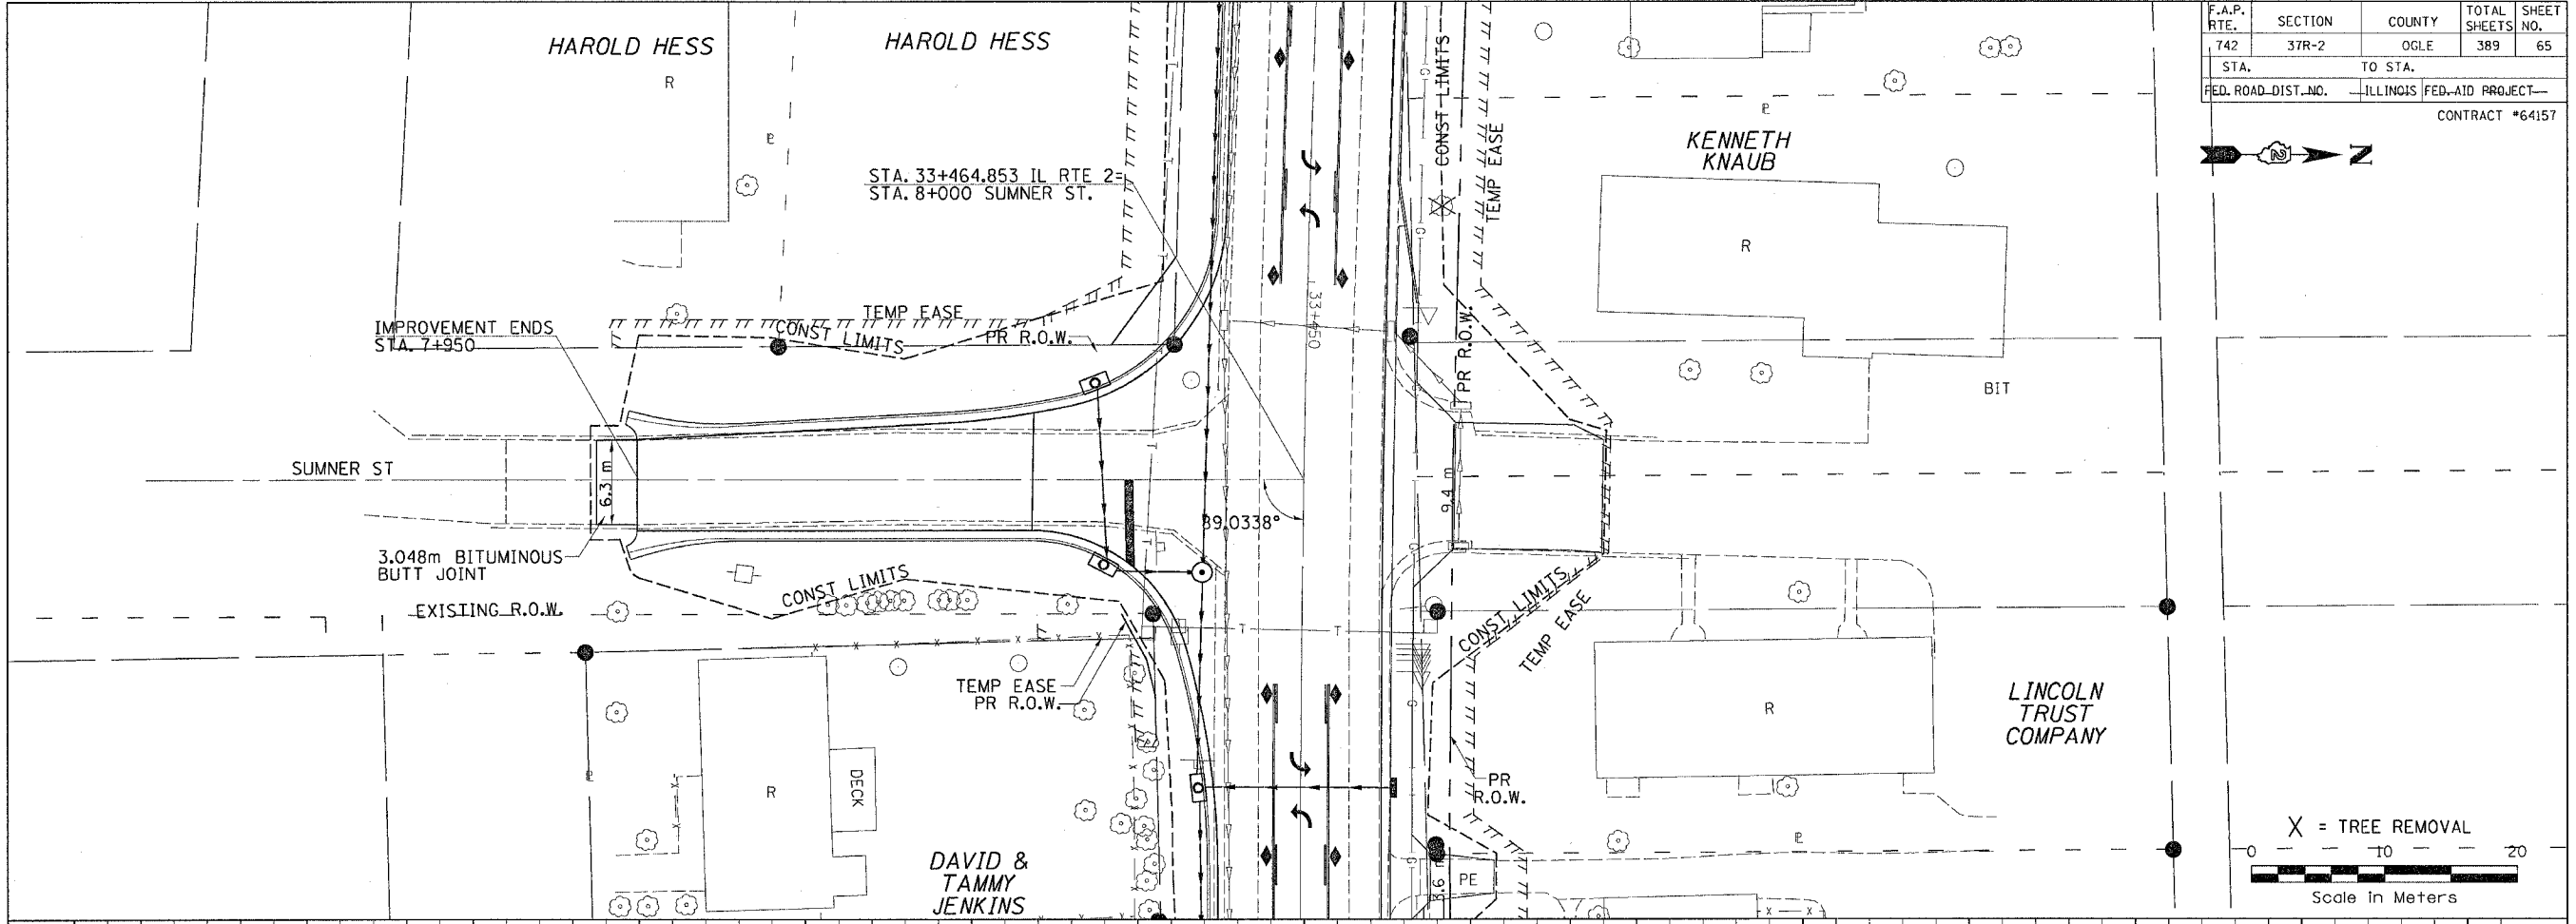

**SUMNER STREET**