

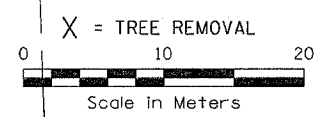
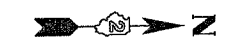


F.A.R. RTE.	SECTION	COUNTY	TOTAL SHEETS	SHEET NO.
742	37R-2	OGLE	389	69
STA.		TO STA.		
FED. ROAD DIST. NO.		ILLINOIS FED. AID PROJECT		
CONTRACT #64157				

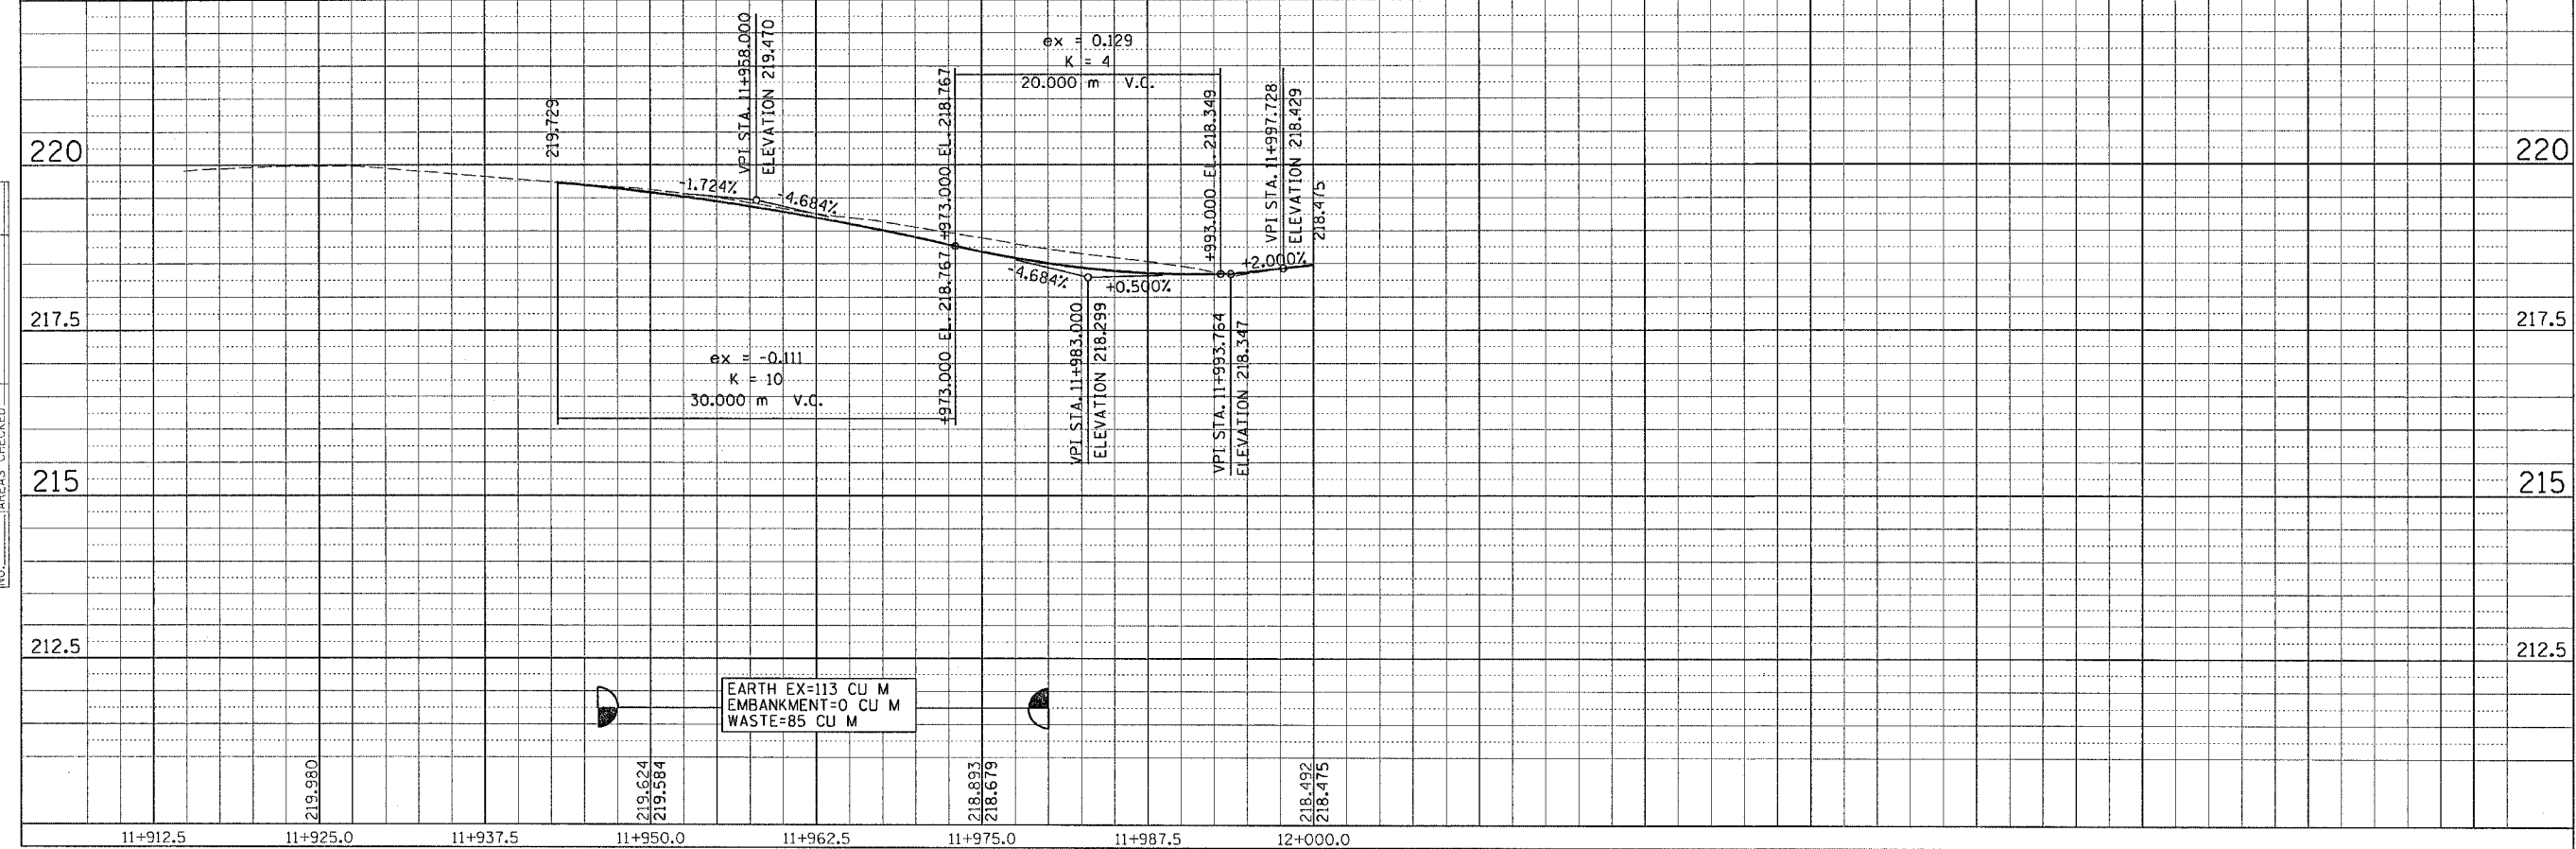

NO.	AREAS CHECKED	DATE	BY

NO.	AREAS CHECKED	DATE	BY

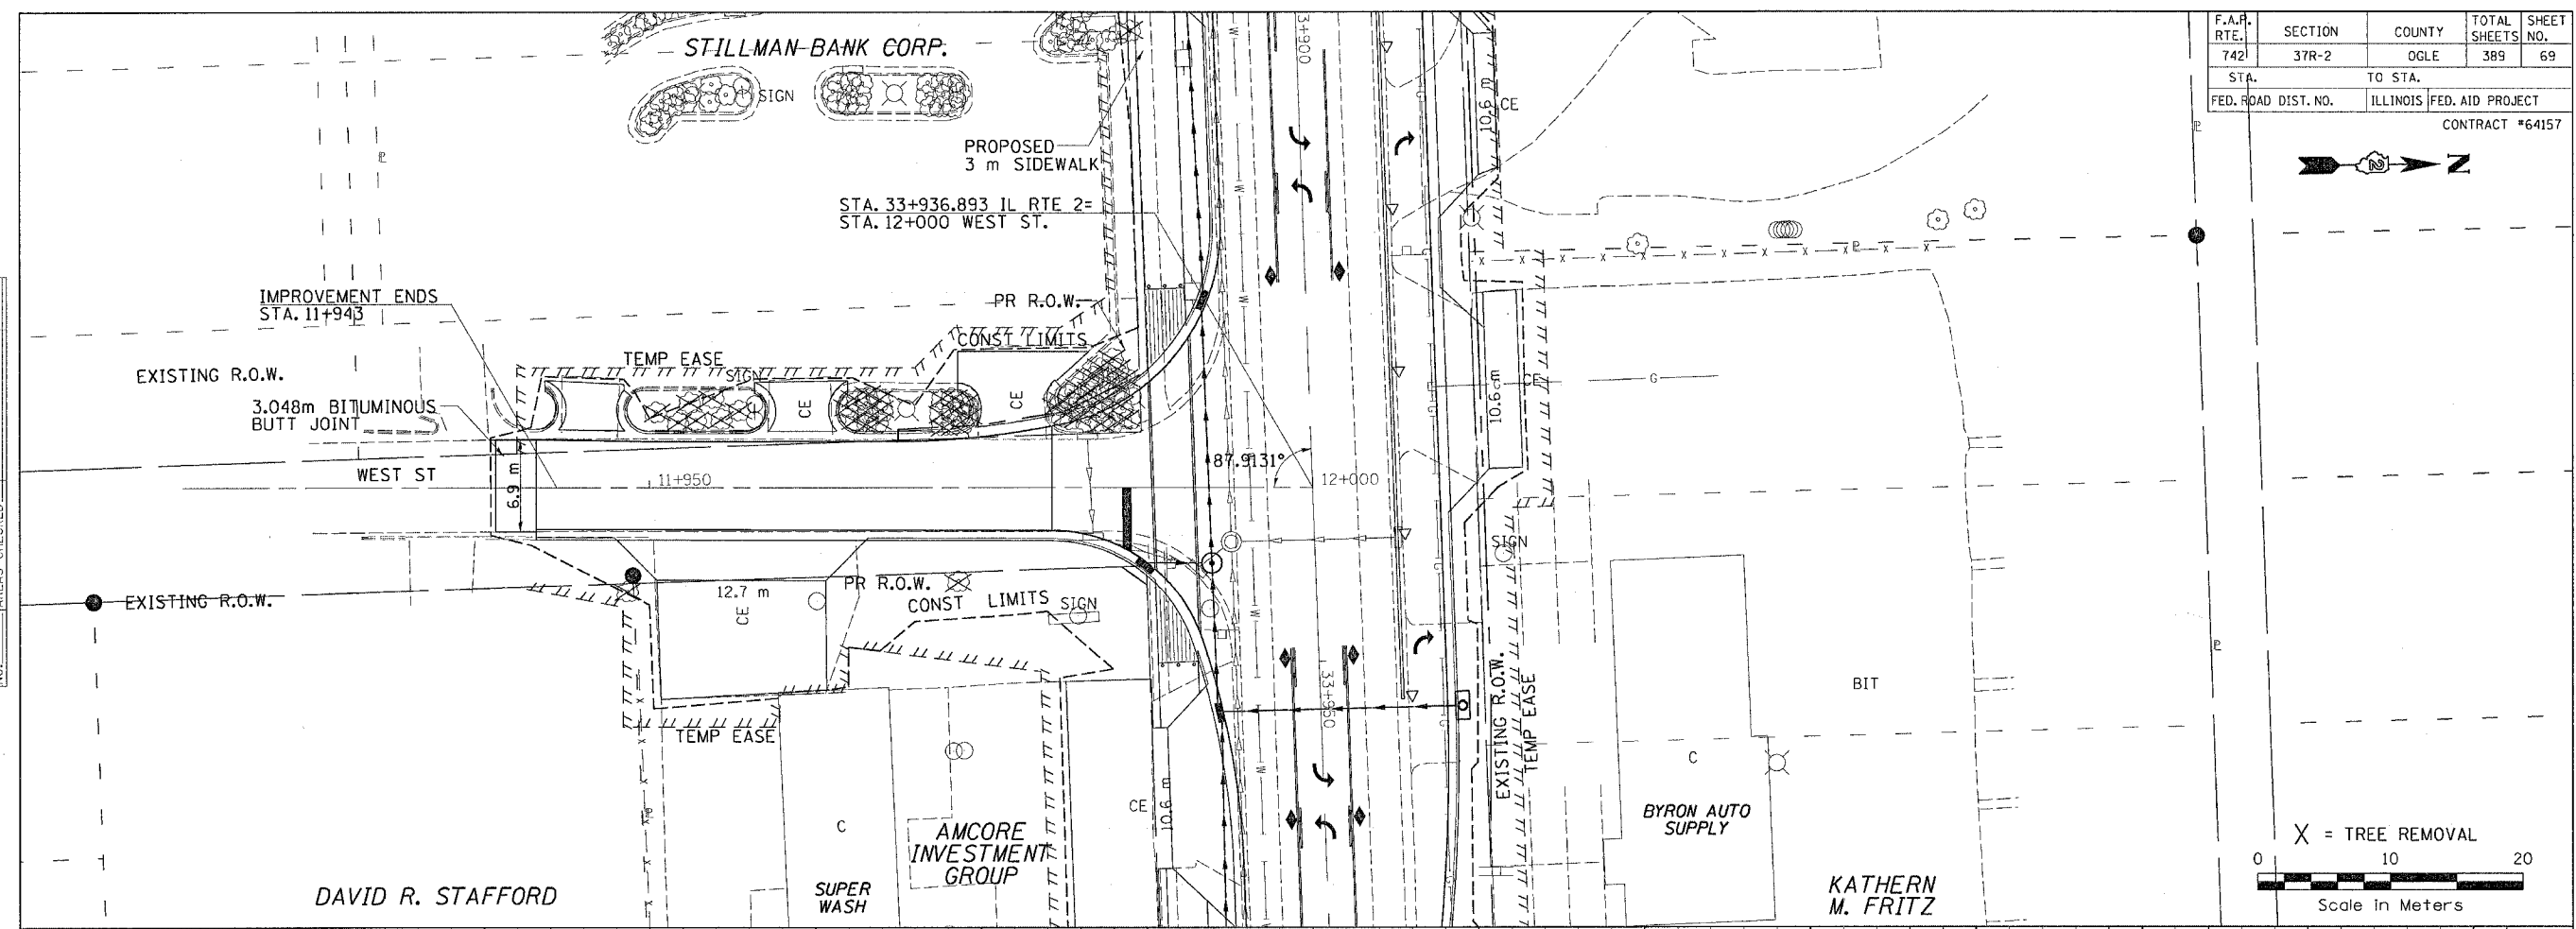

Thu Sep 02 11:26:47 2004  
c:\projects\m208096\plan2.dgn

**WEST STREET**