
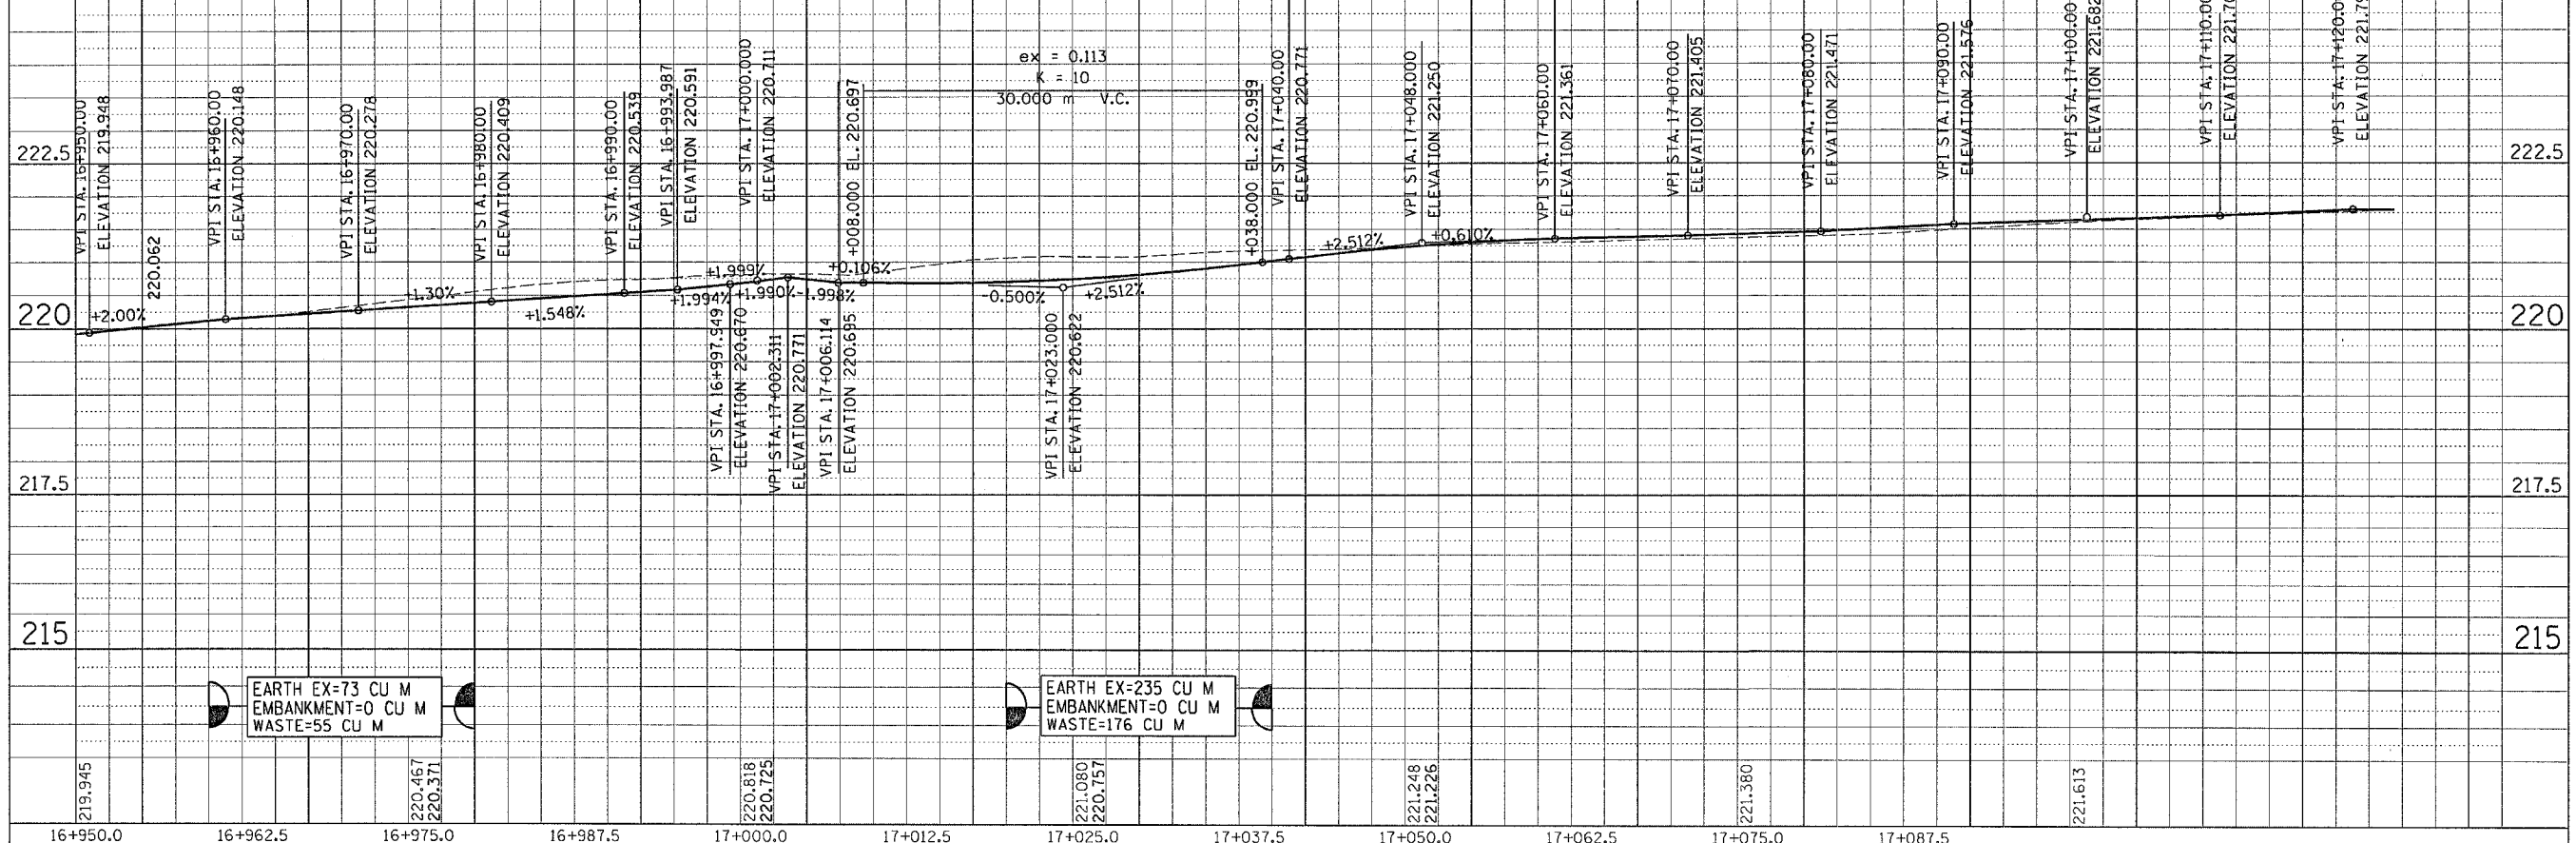


F.A.P. RTE.	SECTION	COUNTY	TOTAL SHEETS	SHEET NO.
742	37R-2		389	78
STA.	TO STA.			
FED. ROAD DIST. NO.	ILLINOIS FED. AID PROJECT		CONTRACT #64157	

PLAN	SURVEYED	BY	DATE
	PLOTTED		
	NOTE BOOK ALIGNMENT CHECKED		
	RT. OF WAY CHECKED		
	NO. CAD FILE NAME		

PROFILE	SURVEYED	BY	DATE
	GRADES CHECKED		
	EM. NOTED		
	STRUCTURE NOTATIONS CHKD		

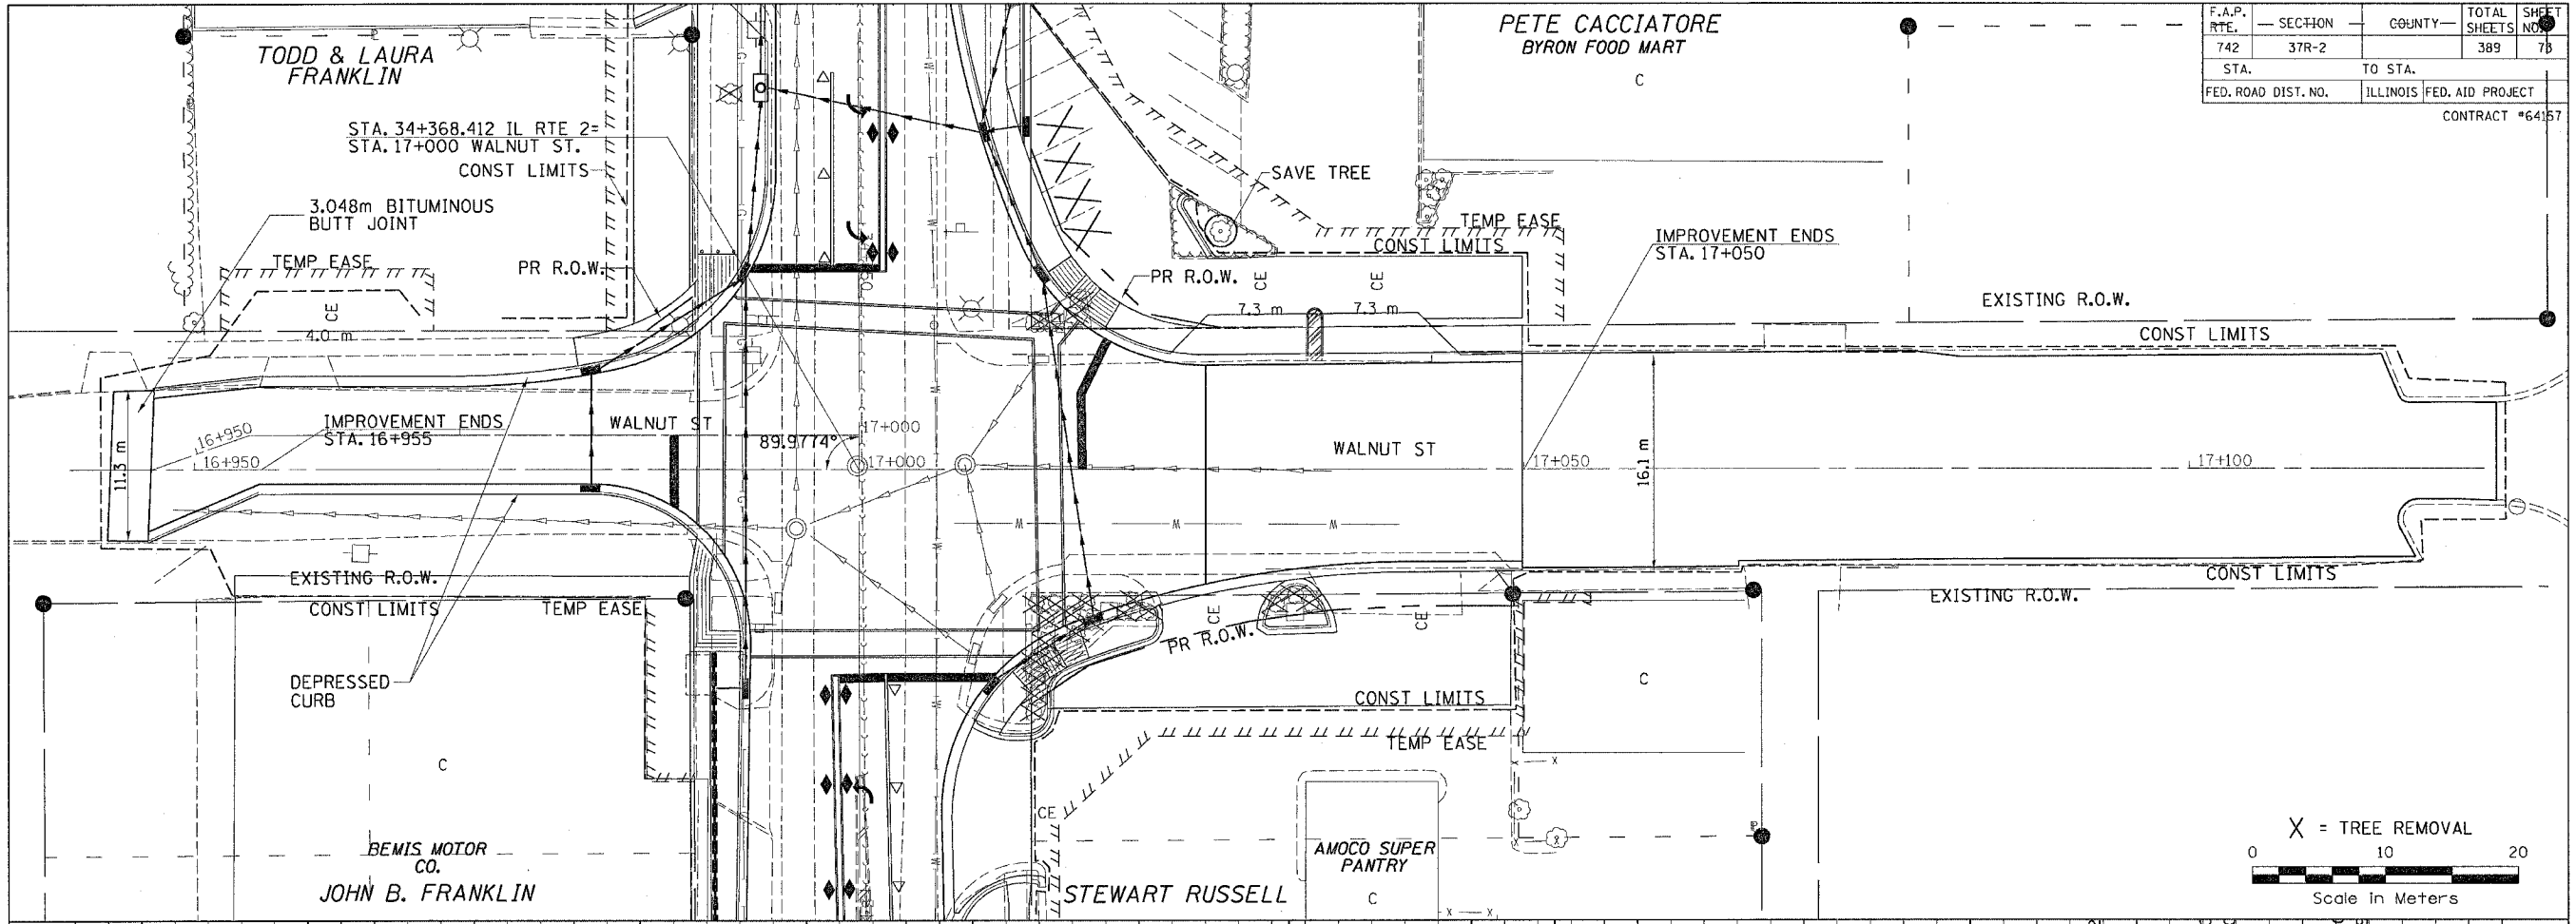

EARTH EX=73 CU M
EMBANKMENT=0 CU M
WASTE=55 CU M

EARTH EX=235 CU M
EMBANKMENT=0 CU M
WASTE=176 CU M

WALNUT STREET